


DATE	
BY	
FINAL SURVEY	
PLANNED	
NOTE BOOK	
AREAS CHECKED	
NO.	

DATE	
BY	
ORIGINAL SURVEY	
PLANNED	
NOTE BOOK	
AREAS CHECKED	
NO.	

McDonough Associates Inc.
 Engineers/Architects
 138 East Randolph Street, Chicago, Illinois 60601

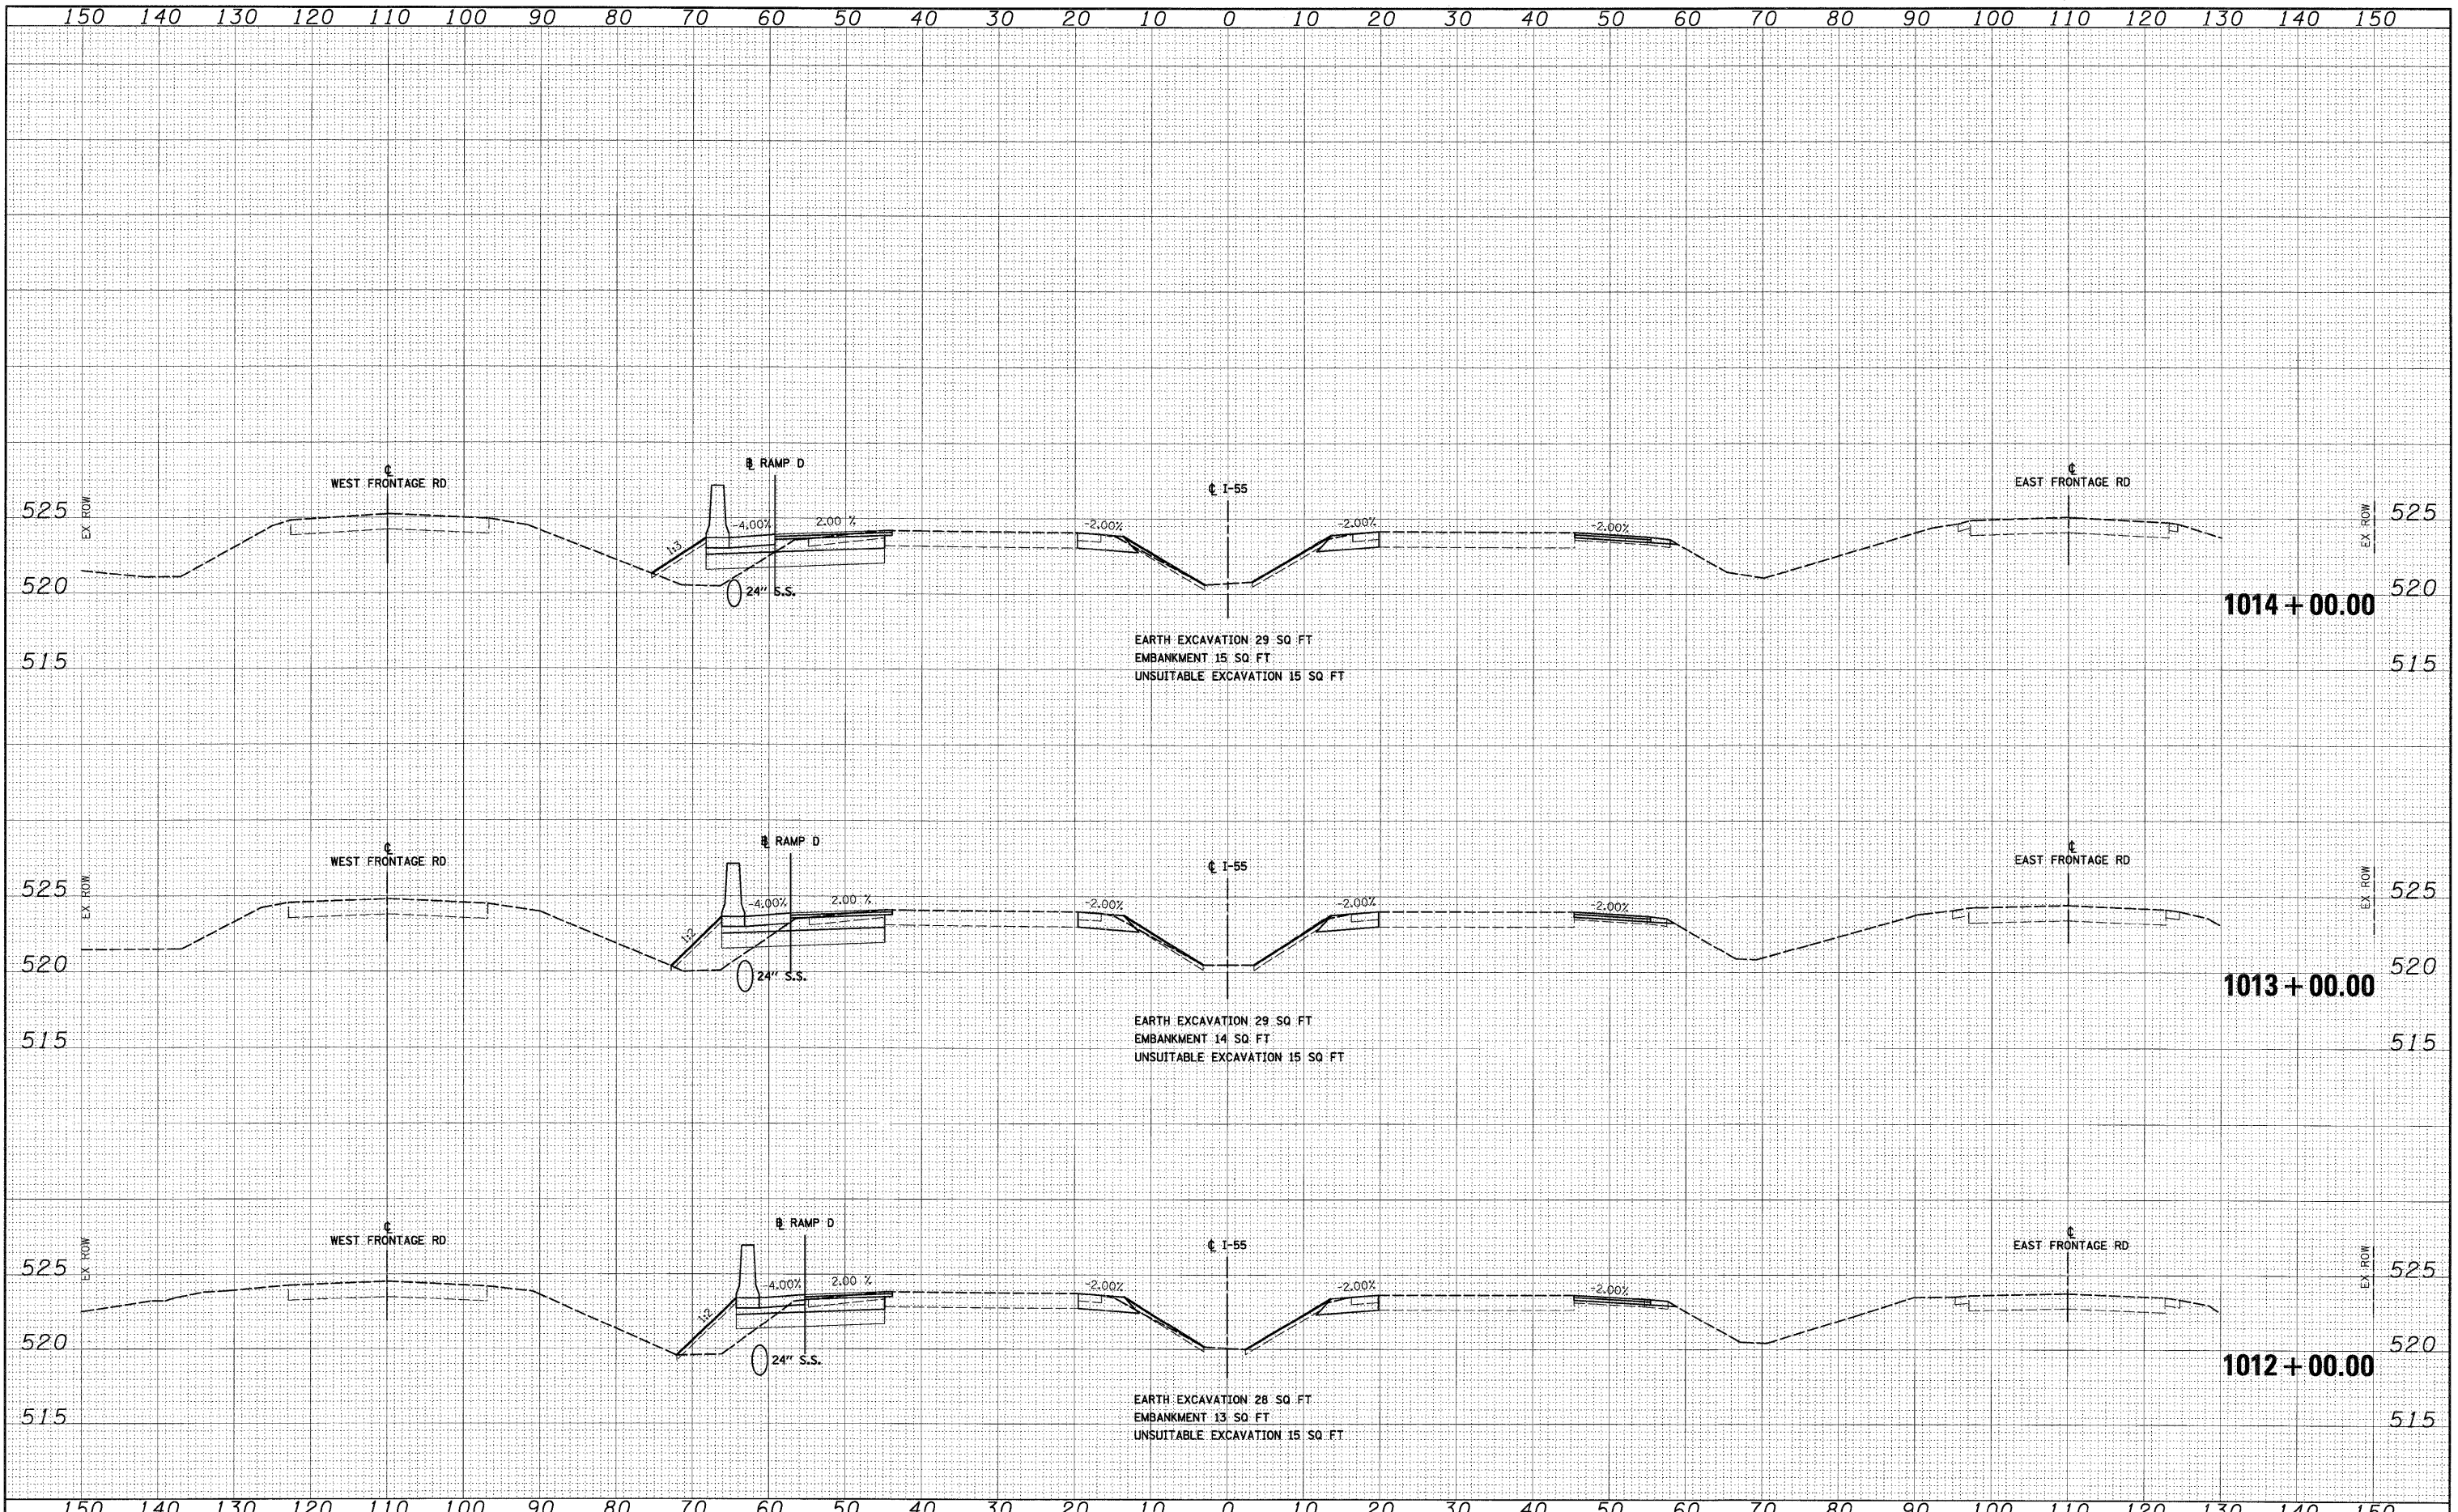

FILE NAME = D:\0771-SHT-XSSHT\03.dgn	USER NAME = TKluegel	DESIGNED - MJT	REVISED -	STATE OF ILLINOIS DEPARTMENT OF TRANSPORTATION	I-55 CROSS SECTIONS SCALE: 1"=10'H; 1"=5'V SHEET NO. 3 OF 31 SHEETS STA. 1012+00.00 TO STA. 1014+00.00	F.A.I. RTE. 55	SECTION 99-2HB-2-R	COUNTY WILL	TOTAL SHEETS 171	SHEET NO. 135
PLOT SCALE = 1:10	CHECKED - DLT	DATE - 03/20/09	REVISED -			CONTRACT NO. 60F71				
PLOT DATE = 3/19/2009	DATE - 03/20/09	REVISED -	ILLINOIS FED. AID PROJECT							

FINAL