


FINAL SURVEY	SURVEYED	DATE
NOTE BOOK	PLOTTED	BY
AREAS CHECKED	NO.	

ORIGINAL SURVEY	SURVEYED	DATE
NOTE BOOK	PLOTTED	BY
AREAS CHECKED	NO.	

McDonough Associates Inc.  
 100 East Randolph Street, Chicago, Illinois 60601

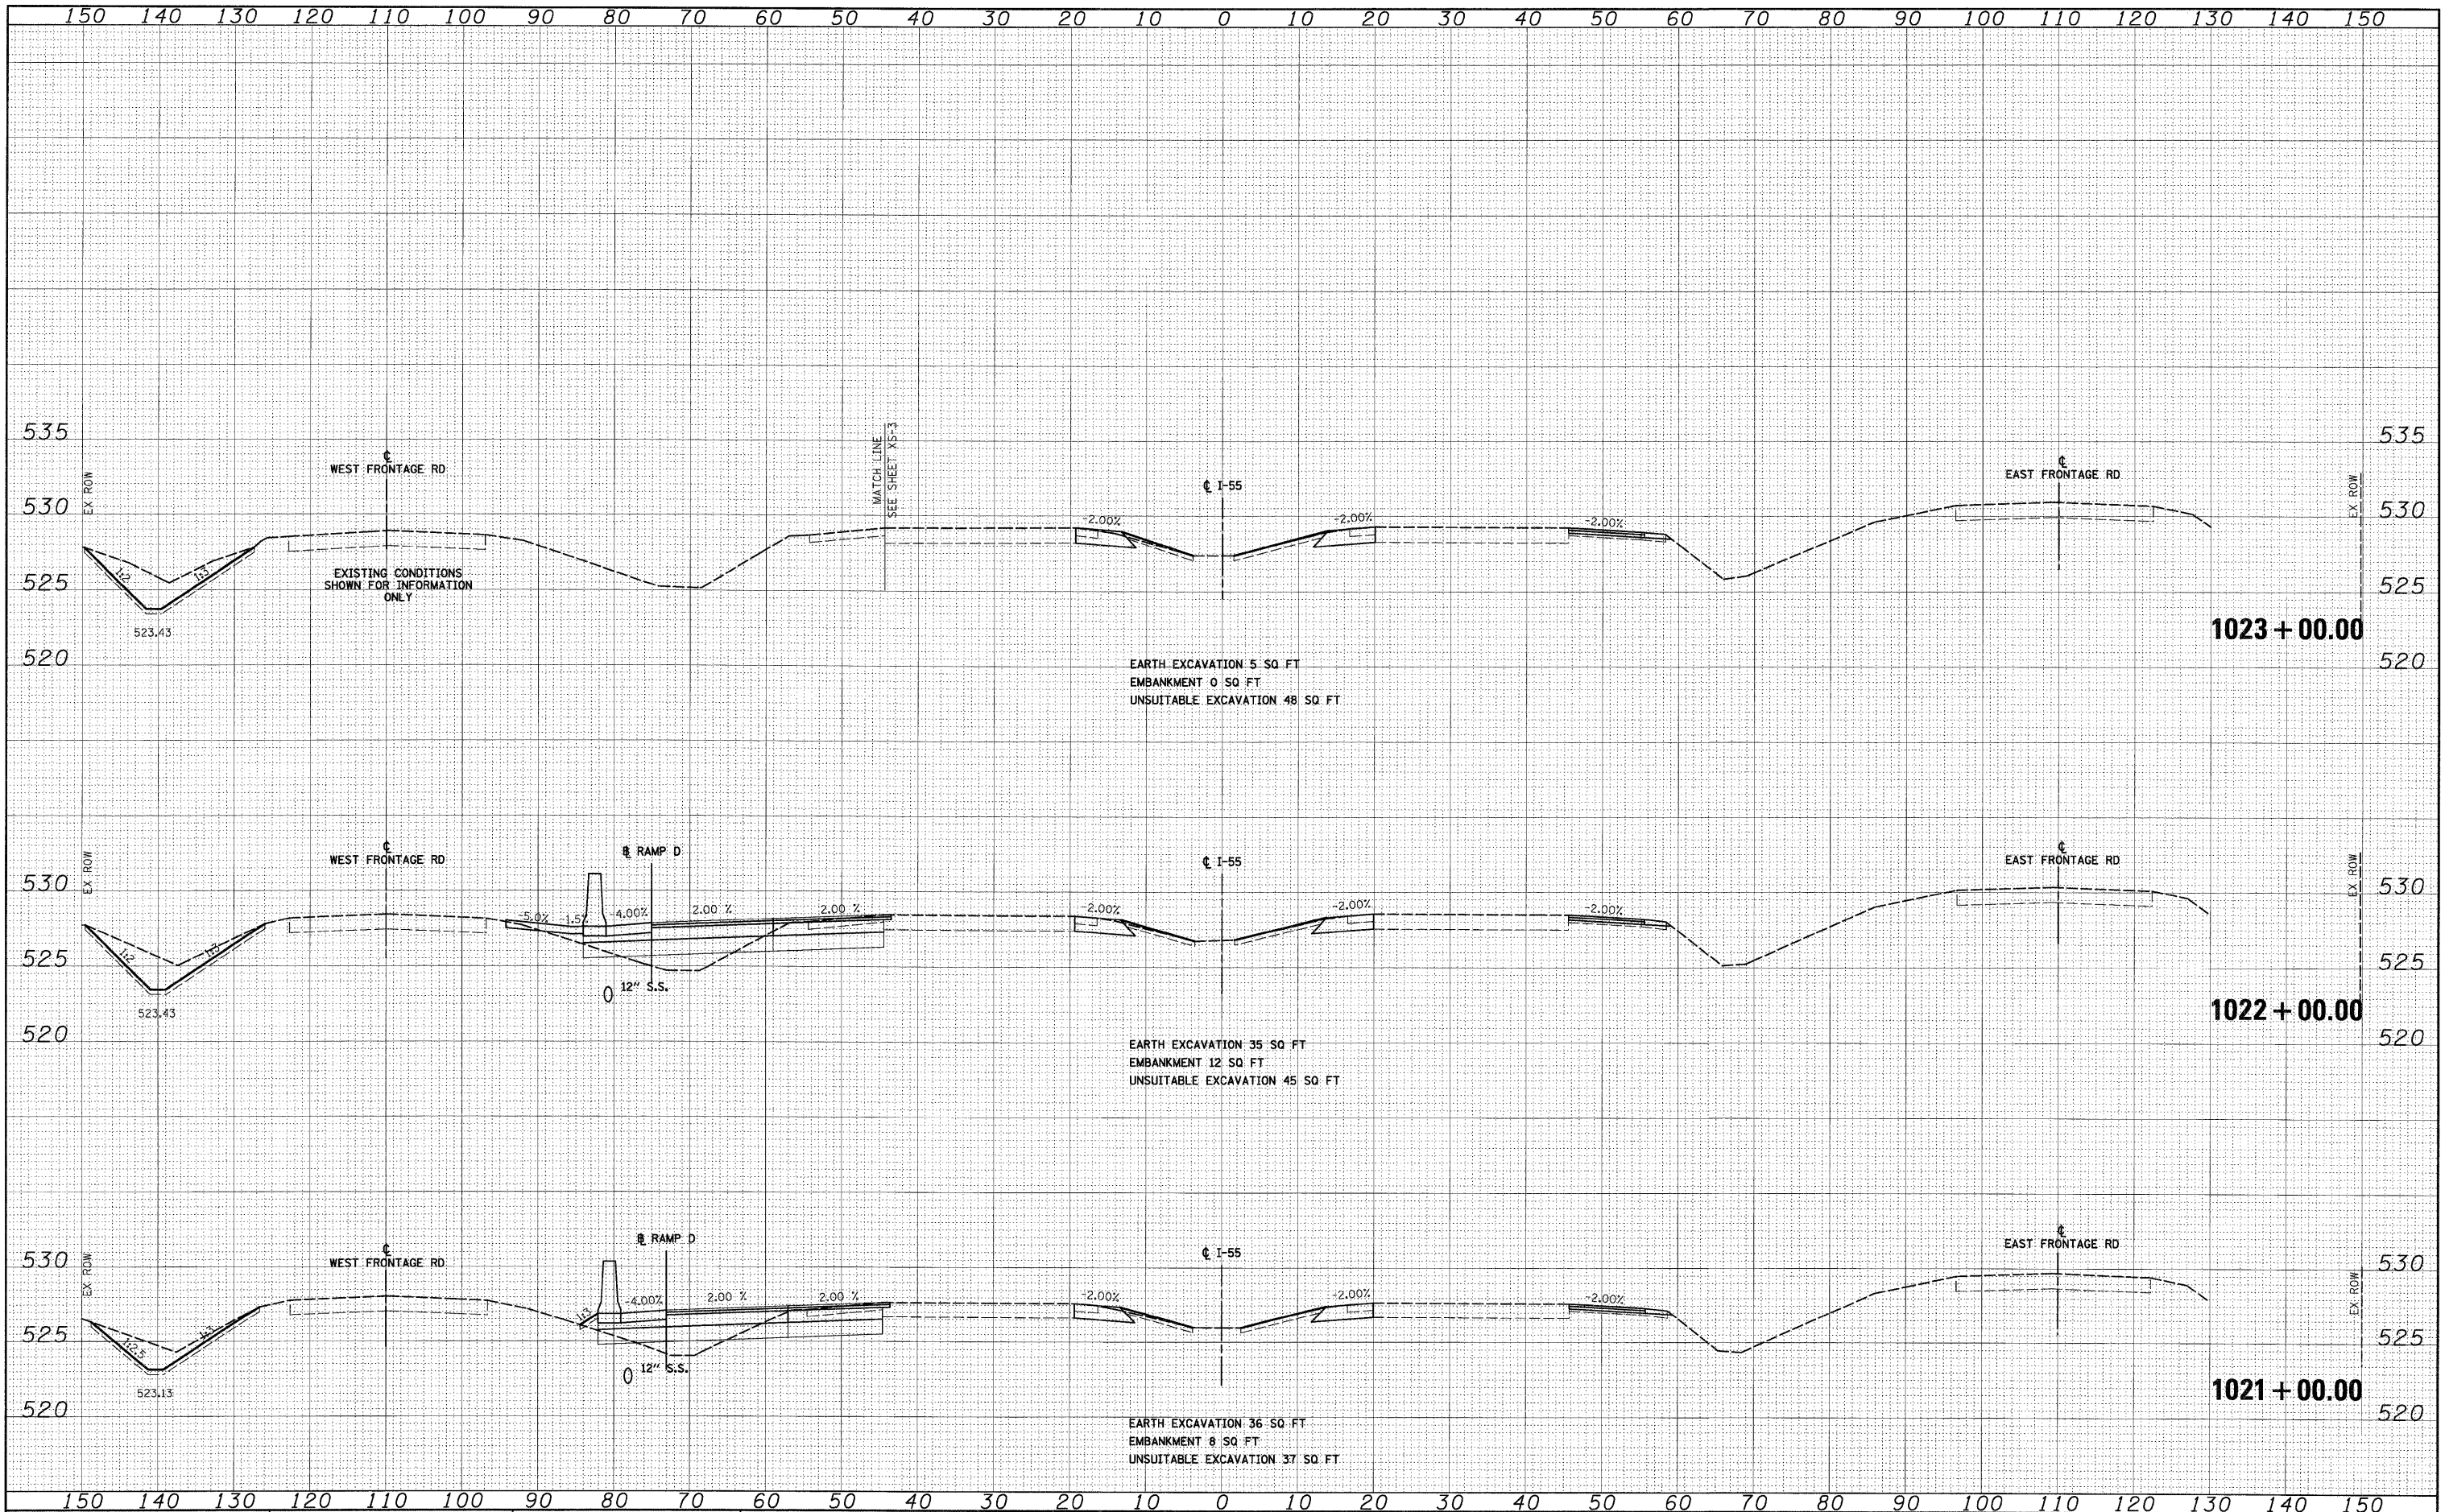

FILE NAME = D:\6071-SHT-XSSHT\03.dgn  
 USER NAME = TKLuegel

DESIGNED - MJT	REVISED -
DRAWN - MJT	REVISED -
CHECKED - DLT	REVISED -
DATE - 03/20/09	REVISED -

**STATE OF ILLINOIS  
 DEPARTMENT OF TRANSPORTATION**

**I-55 CROSS SECTIONS**

SCALE: 1"=10'H; 1"=5'V SHEET NO. 6 OF 31 SHEETS STA. 1021+00.00 TO STA. 1023+00.00

F.A.I. RTE. 55	SECTION 99-2HB-2-R	COUNTY WILL	TOTAL SHEETS 171	SHEET NO. 138
CONTRACT NO. 60F71			ILLINOIS FED. AID PROJECT	

FINAL