


DATE	
BY	
FINAL SURVEY	
PLOTTED	
NOTE BOOK	
AREAS CHECKED	
NO.	

DATE	
BY	
ORIGINAL SURVEY	
PLOTTED	
NOTE BOOK	
AREAS CHECKED	
NO.	

McDonough Associates Inc.
 Engineers Architects
 100 East Randolph Street, Chicago, Illinois 60601

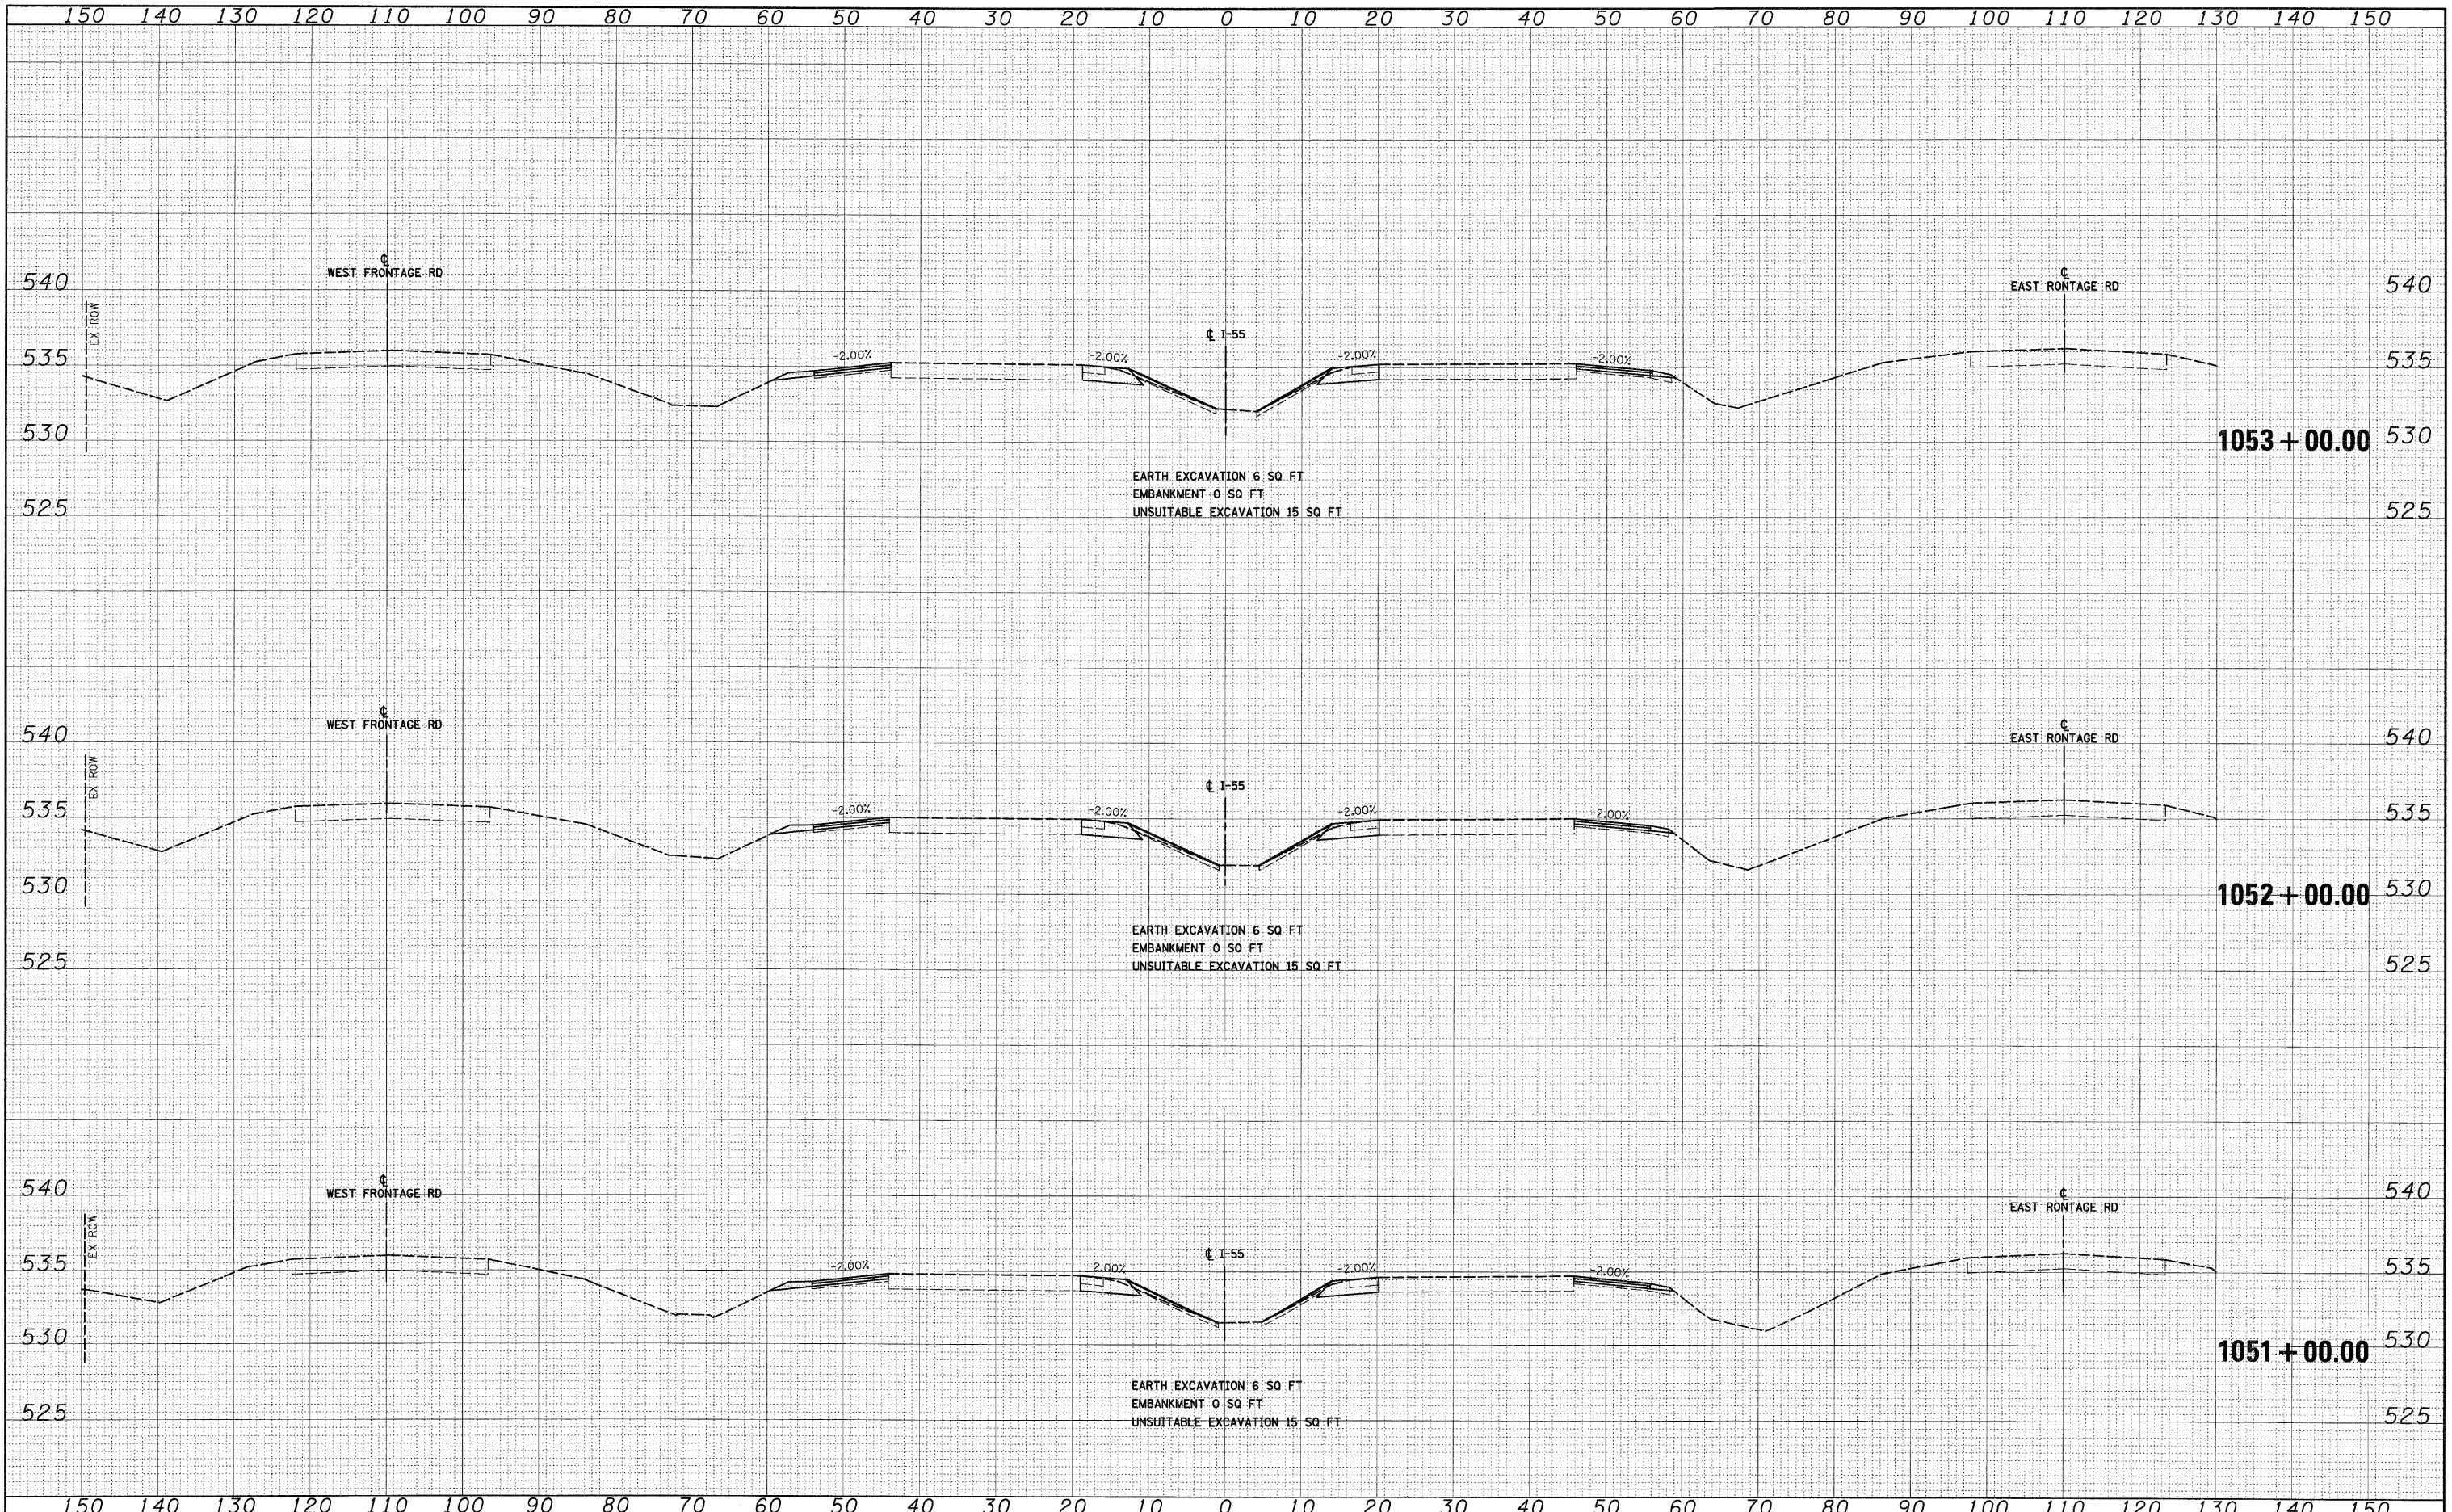

EARTH EXCAVATION 6 SQ FT
 EMBANKMENT 0 SQ FT
 UNSUITABLE EXCAVATION 15 SQ FT

EARTH EXCAVATION 6 SQ FT
 EMBANKMENT 0 SQ FT
 UNSUITABLE EXCAVATION 15 SQ FT

EARTH EXCAVATION 6 SQ FT
 EMBANKMENT 0 SQ FT
 UNSUITABLE EXCAVATION 15 SQ FT

FILE NAME = D:\60F71-SHT-XSSH03.dgn

USER NAME = TKLuegel	DESIGNED - MJT	REVISED -
	DRAWN - MJT	REVISED -
PLLOT SCALE = 1:10	CHECKED - DLT	REVISED -
PLLOT DATE = 3/19/2009	DATE - 03/20/09	REVISED -

**STATE OF ILLINOIS
 DEPARTMENT OF TRANSPORTATION**

I-55 CROSS SECTIONS

SCALE: 1"=10'H; 1"=5'V SHEET NO. 16 OF 31 SHEETS STA. 1051+00.00 TO STA. 1053+00.00

F.A.1 RTE.	SECTION	COUNTY	TOTAL SHEETS	SHEET NO.
55	99-2HB-2-R	WILL	171	148
CONTRACT NO. 60F71				
FED. ROAD DIST. NO. 1 ILLINOIS FED. AID PROJECT				

FINAL