


DATE	
BY	
FINAL SURVEY	SURVEYED
NOTE BOOK	TEMP. DATE
	AREAS CHECKED
	NO.

DATE	
BY	
ORIGINAL SURVEY	SURVEYED
NOTE BOOK	TEMP. DATE
	AREAS CHECKED
	NO.

McDonough Associates Inc.
 Engineers/Architects
 138 East Randolph Street, Chicago, Illinois 60601

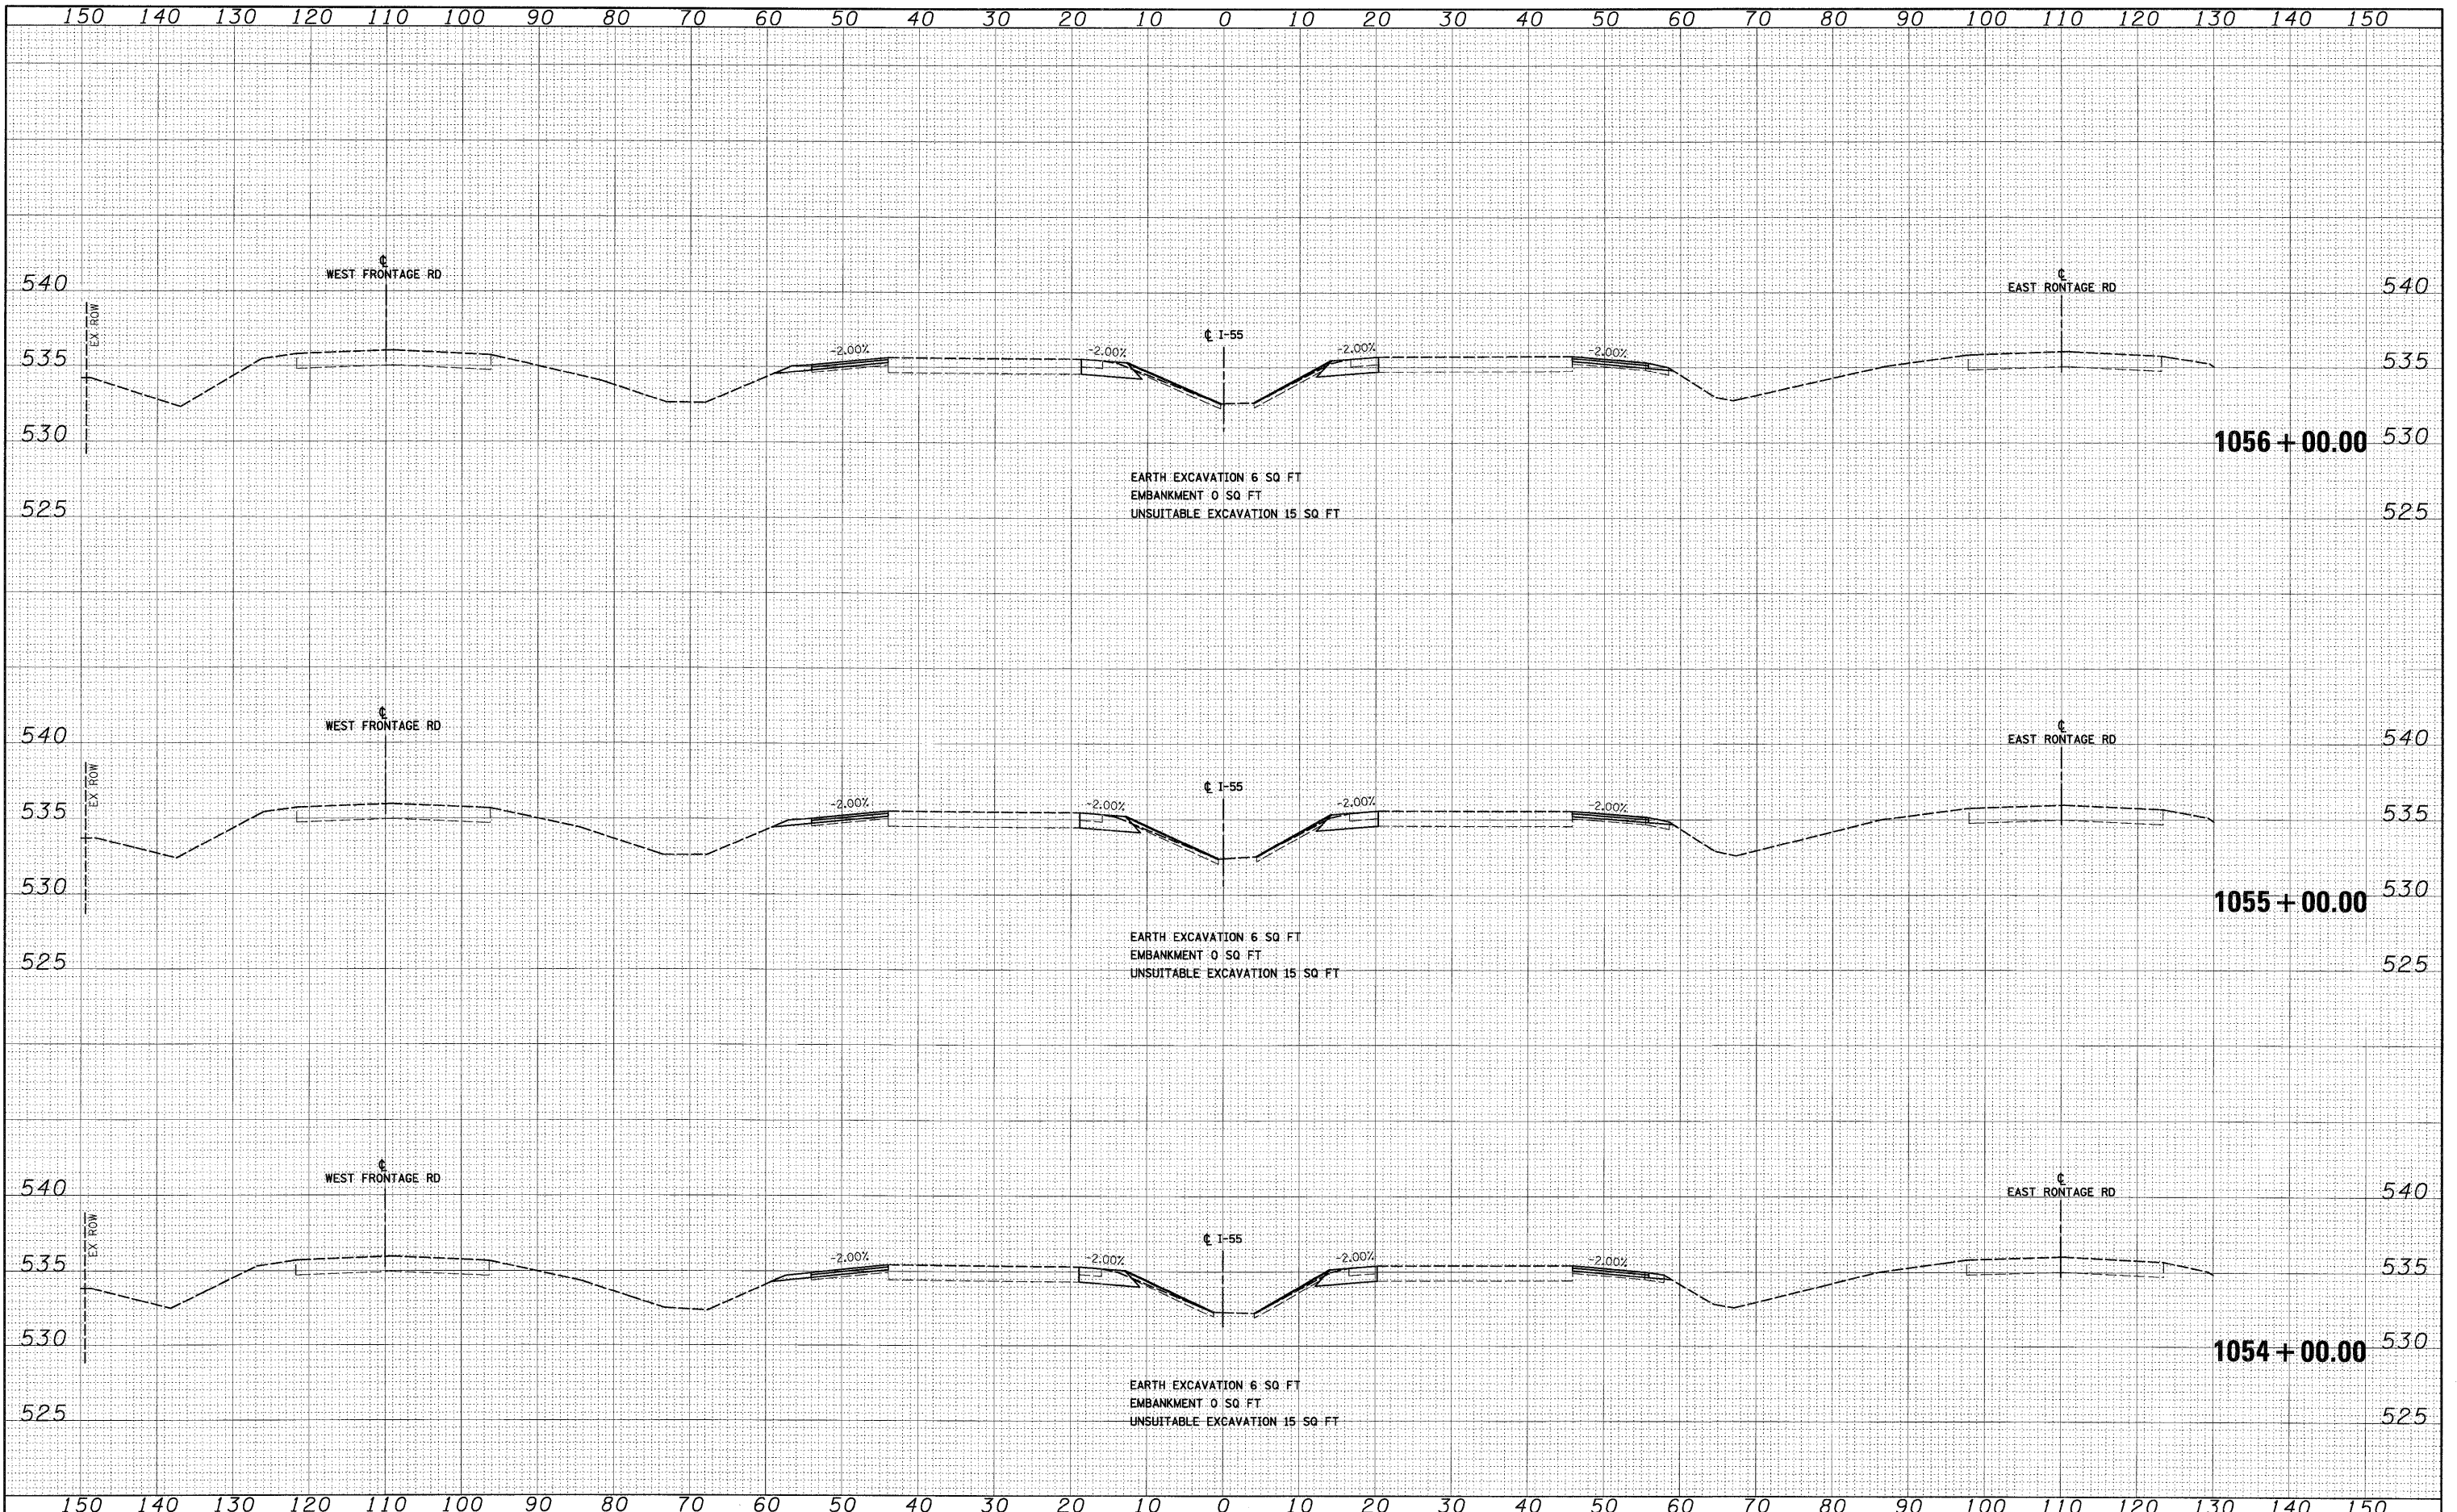

FILE NAME = D:\0771-SHT-XSSHT03.dgn
 USER NAME = TKluegel

DESIGNED	-	MJT	REVISED	-
DRAWN	-	MJT	REVISED	-
CHECKED	-	DLT	REVISED	-
DATE	-	03/20/09	REVISED	-

**STATE OF ILLINOIS
 DEPARTMENT OF TRANSPORTATION**

I-55 CROSS SECTIONS

SCALE: 1"=10'H; 1/4"=5'V SHEET NO. 17 OF 31 SHEETS STA. 1054+00.00 TO STA. 1056+00.00

F.A.T. RTE.	SECTION	COUNTY	TOTAL SHEETS	SHEET NO.
55	99-2HB-2-R	WILL	171	149
CONTRACT NO. 60F71				
FED. ROAD DIST. NO. 1 ILLINOIS FED. AID PROJECT				

FINAL