


DATE	
BY	
FINAL SURVEY	
REVISION	
NOTE BOOK	
NO.	

DATE	
BY	
ORIGINAL SURVEY	
REVISION	
NOTE BOOK	
NO.	

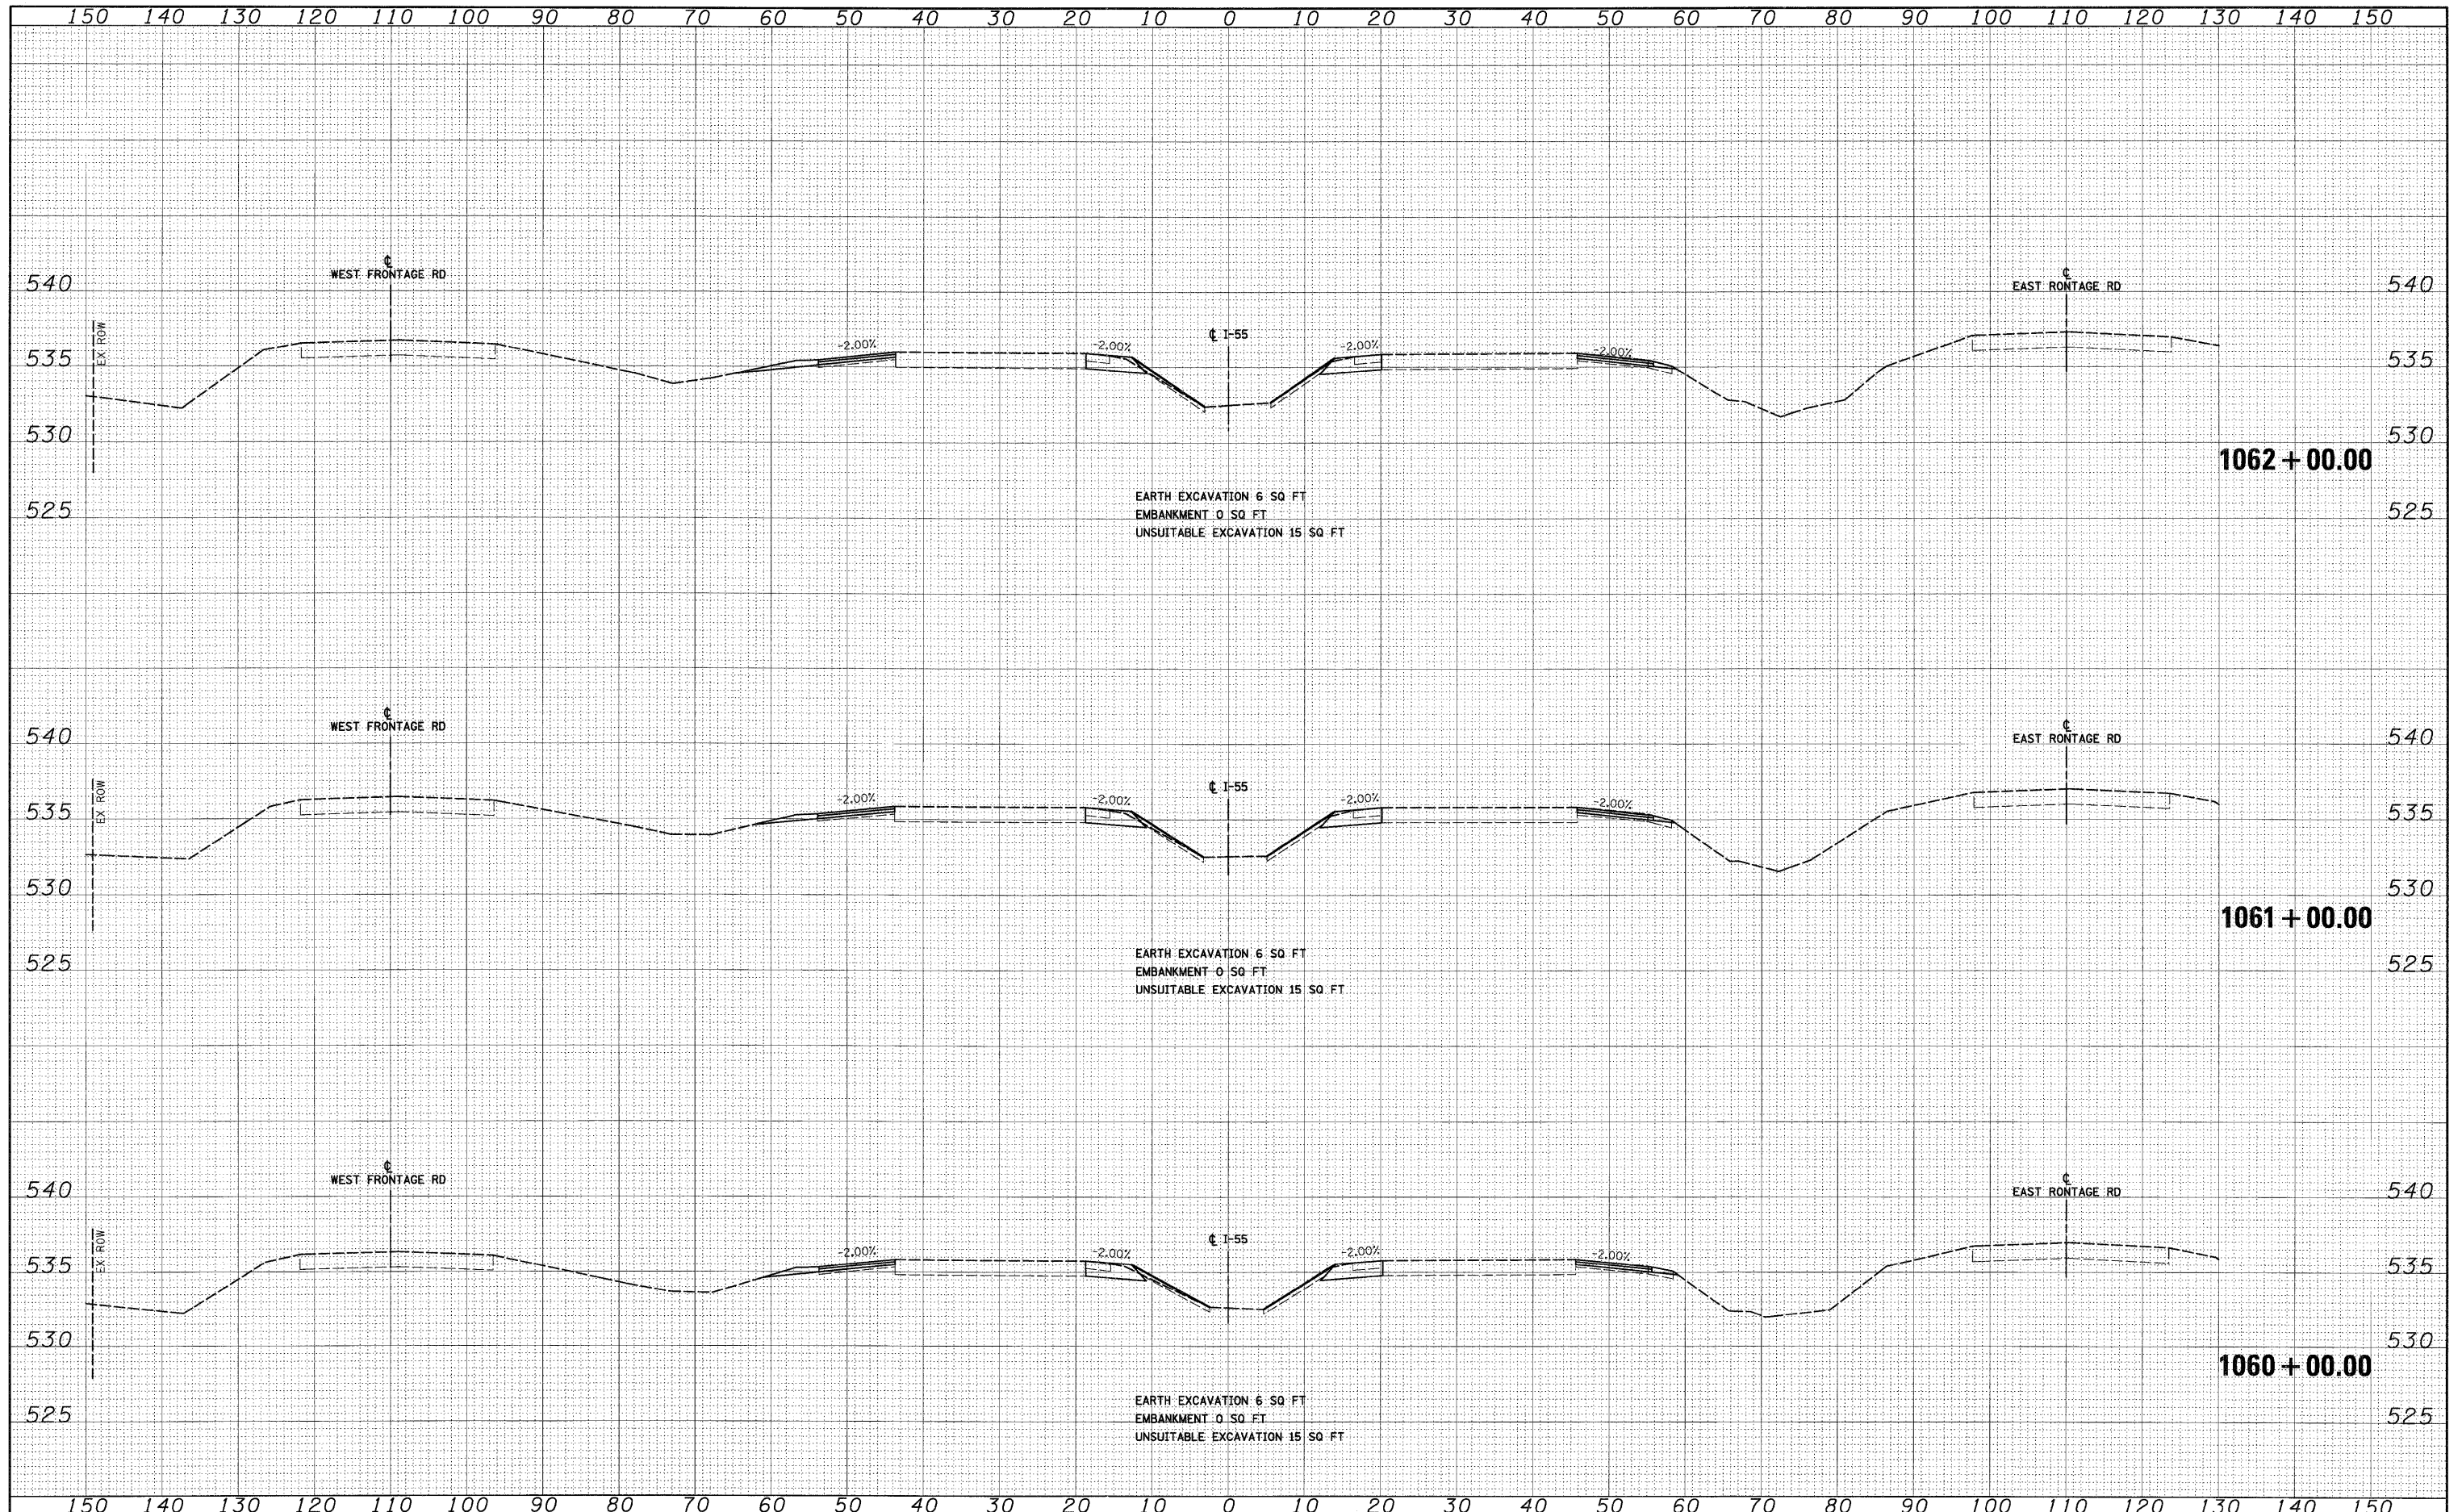

FILE NAME = D:\B0771-SHT-XSSH103.dgn  
 USER NAME = TKLuegel

DESIGNED -	MJT	REVISED -	
DRAWN -	MJT	REVISED -	
CHECKED -	DLT	REVISED -	
DATE -	03/20/09	REVISED -	

REVISED -	
REVISED -	
REVISED -	

**STATE OF ILLINOIS  
DEPARTMENT OF TRANSPORTATION**

**I-55 CROSS SECTIONS**

SCALE: 1"=10'H; 1"=5'V SHEET NO. 19 OF 31 SHEETS STA. 1060+00.00 TO STA. 1062+00.00

F.A.I. RTE.	SECTION	COUNTY	TOTAL SHEETS	SHEET NO.
55	99-2HB-2-R	WILL	171	151
CONTRACT NO. 60F71				
FED. ROAD DIST. NO. 1 ILLINOIS FED. AID PROJECT				

FINAL