


DATE	
BY	
FINAL SURVEY	
SURVEYED	
FIELD	
NOTE BOOK	
AREAS CHECKED	
NO.	

DATE	
BY	
ORIGINAL SURVEY	
SURVEYED	
FIELD	
NOTE BOOK	
AREAS CHECKED	
NO.	

McDonough Associates Inc.  
 Engineers / Architects  
 108 East Randolph Street, Chicago, Illinois 60601

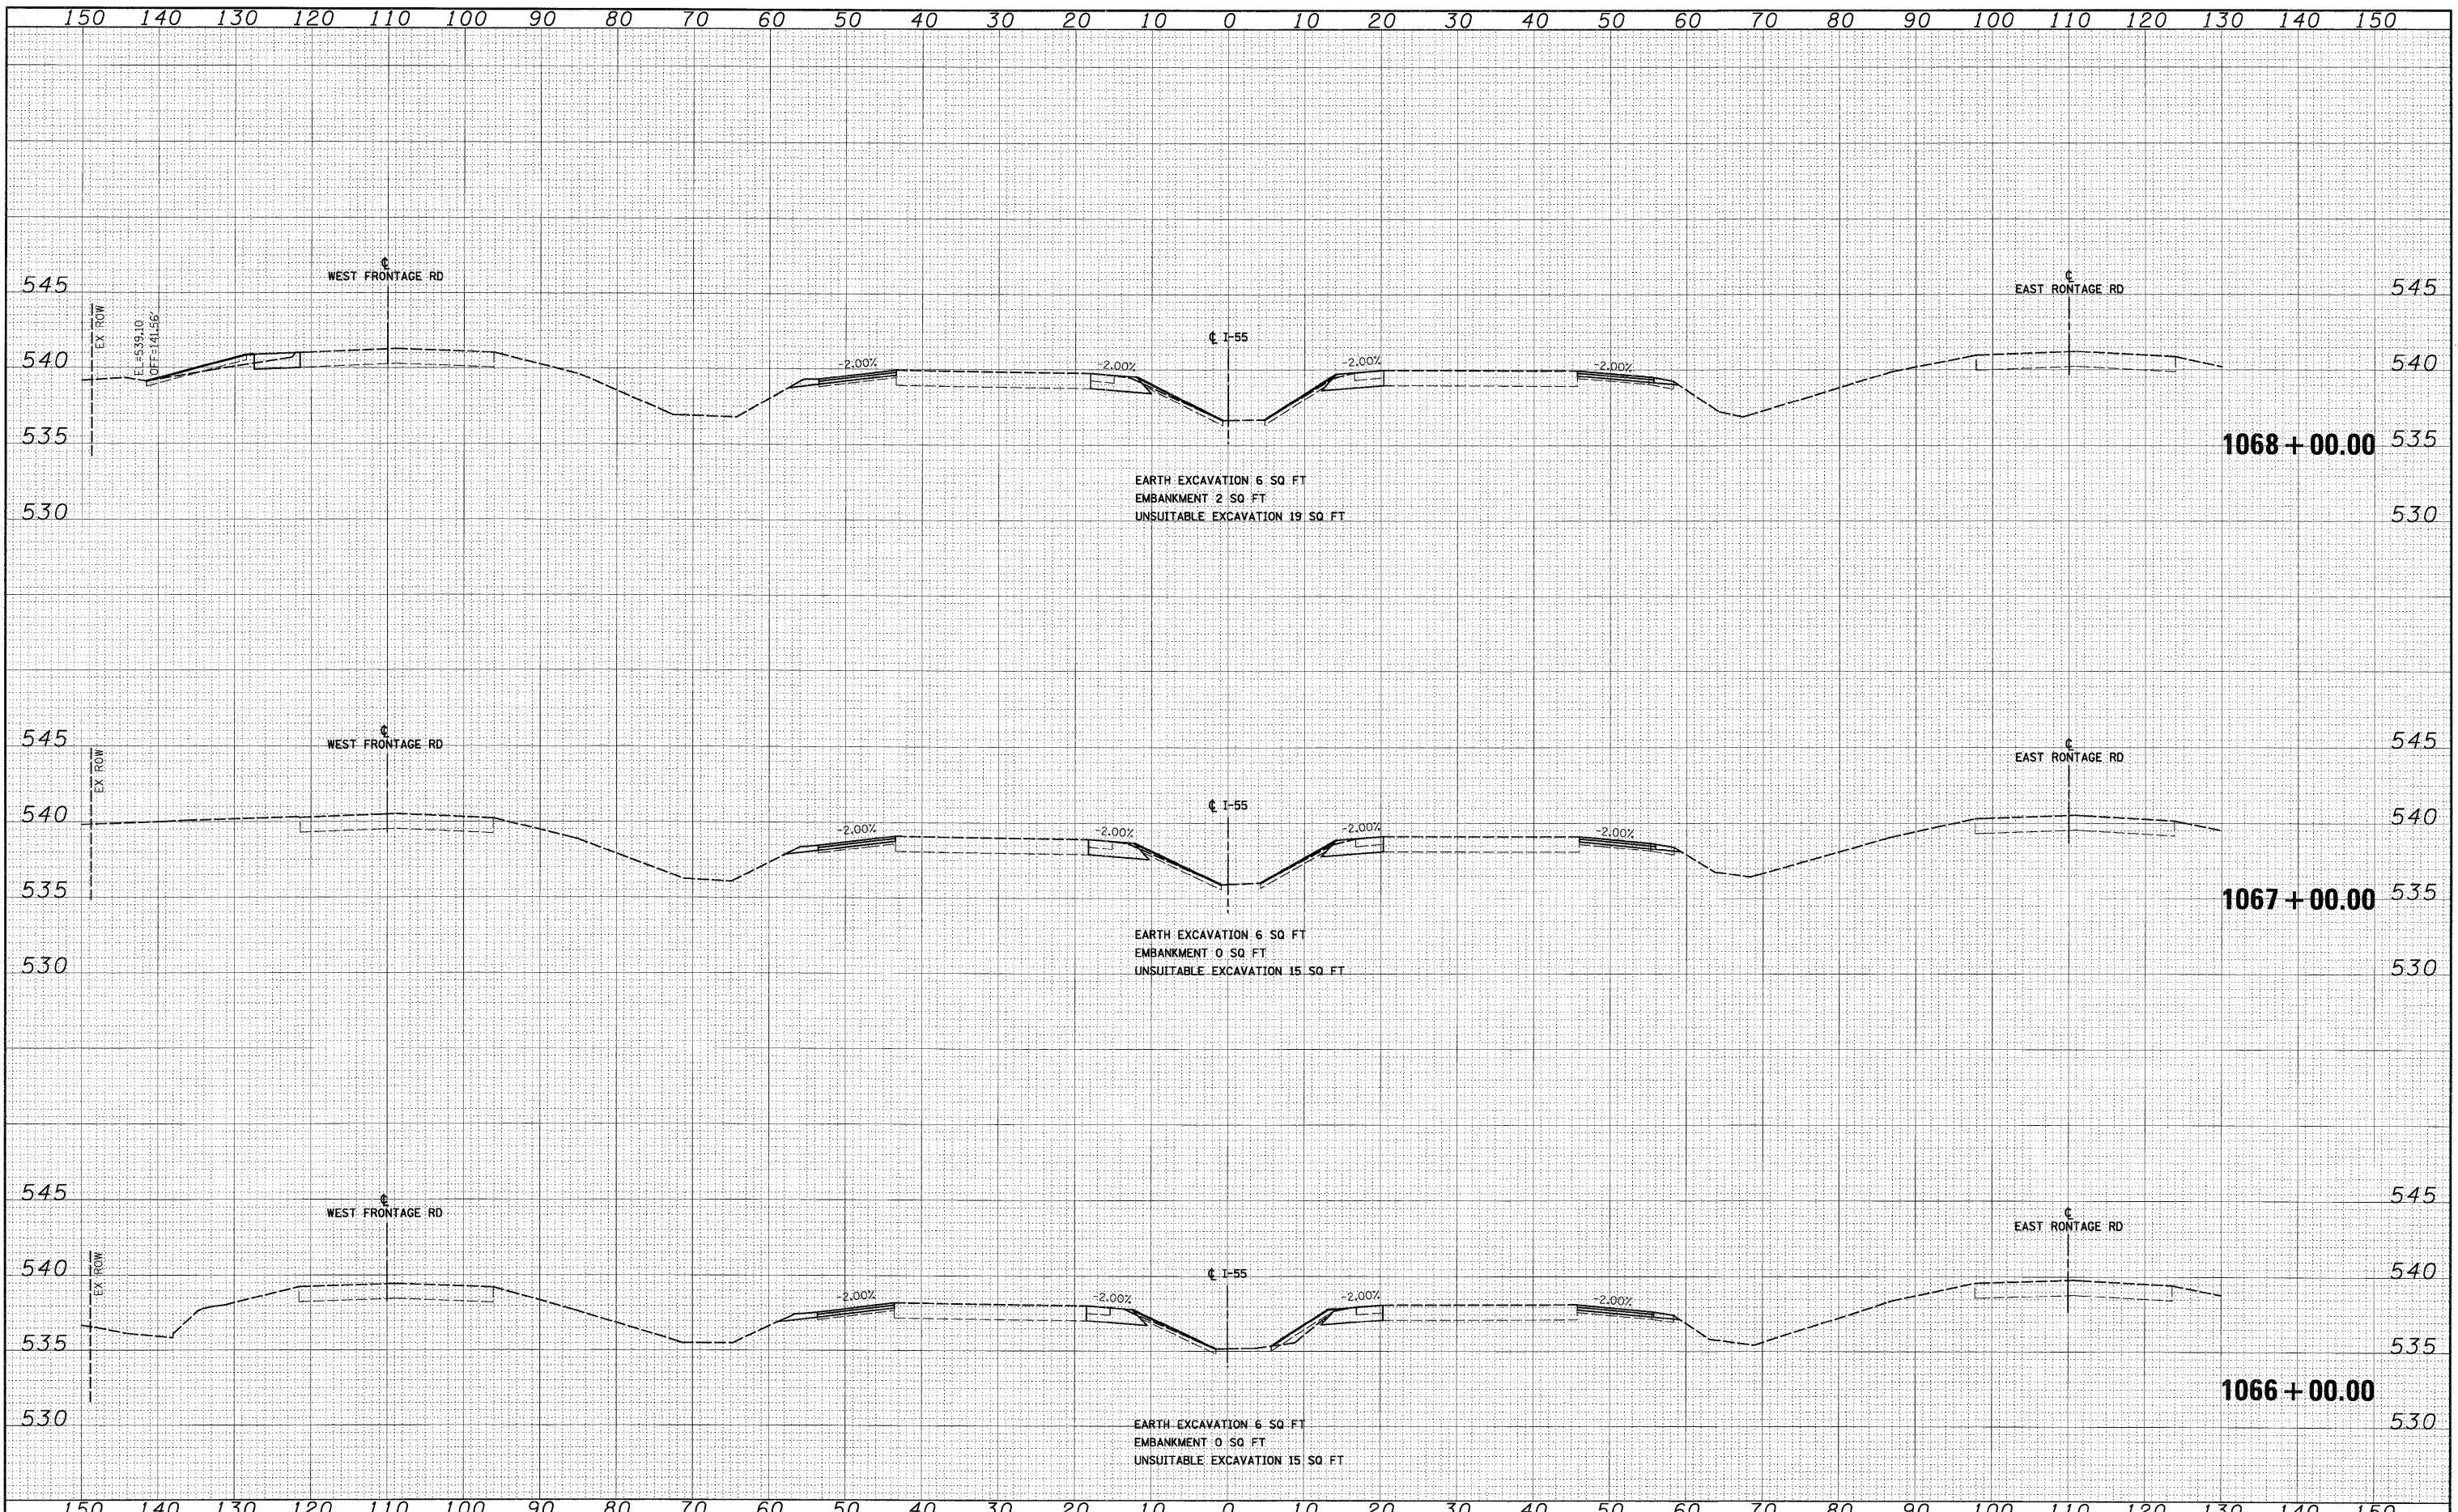

FILE NAME = D:\6071-SHT-XSSH03.dgn	USER NAME = TKLuegel	DESIGNED - MJT	REVISED -	<b>STATE OF ILLINOIS</b> <b>DEPARTMENT OF TRANSPORTATION</b>	<b>I-55 CROSS SECTIONS</b> SCALE: 1"=10'H; 1"=5'V SHEET NO. 21 OF 31 SHEETS STA. 1066+00.00 TO STA. 1068+00.00		F.A.I. RTE. 55	SECTION 99-2HB-2-R	COUNTY WILL	TOTAL SHEETS 171	SHEET NO. 153
PLOT SCALE = 1:10	CHECKED - DLT	REVISED -	CONTRACT NO. 60F71								
PLOT DATE = 3/19/2009	DATE - 03/20/09	REVISED -	FED. ROAD DIST. NO. 1 ILLINOIS FED. AID PROJECT								

FINAL