


FINAL SURVEY	BY	DATE
SURVEYED		
PLOTTED		
NOTE BOOK		
AREAS CHECKED		
NO.		

ORIGINAL SURVEY	BY	DATE
SURVEYED		
PLOTTED		
NOTE BOOK		
AREAS CHECKED		
NO.		

McDonough Associates Inc.
 Engineers/Architects
 100 East Randolph Street, Chicago, Illinois 60601

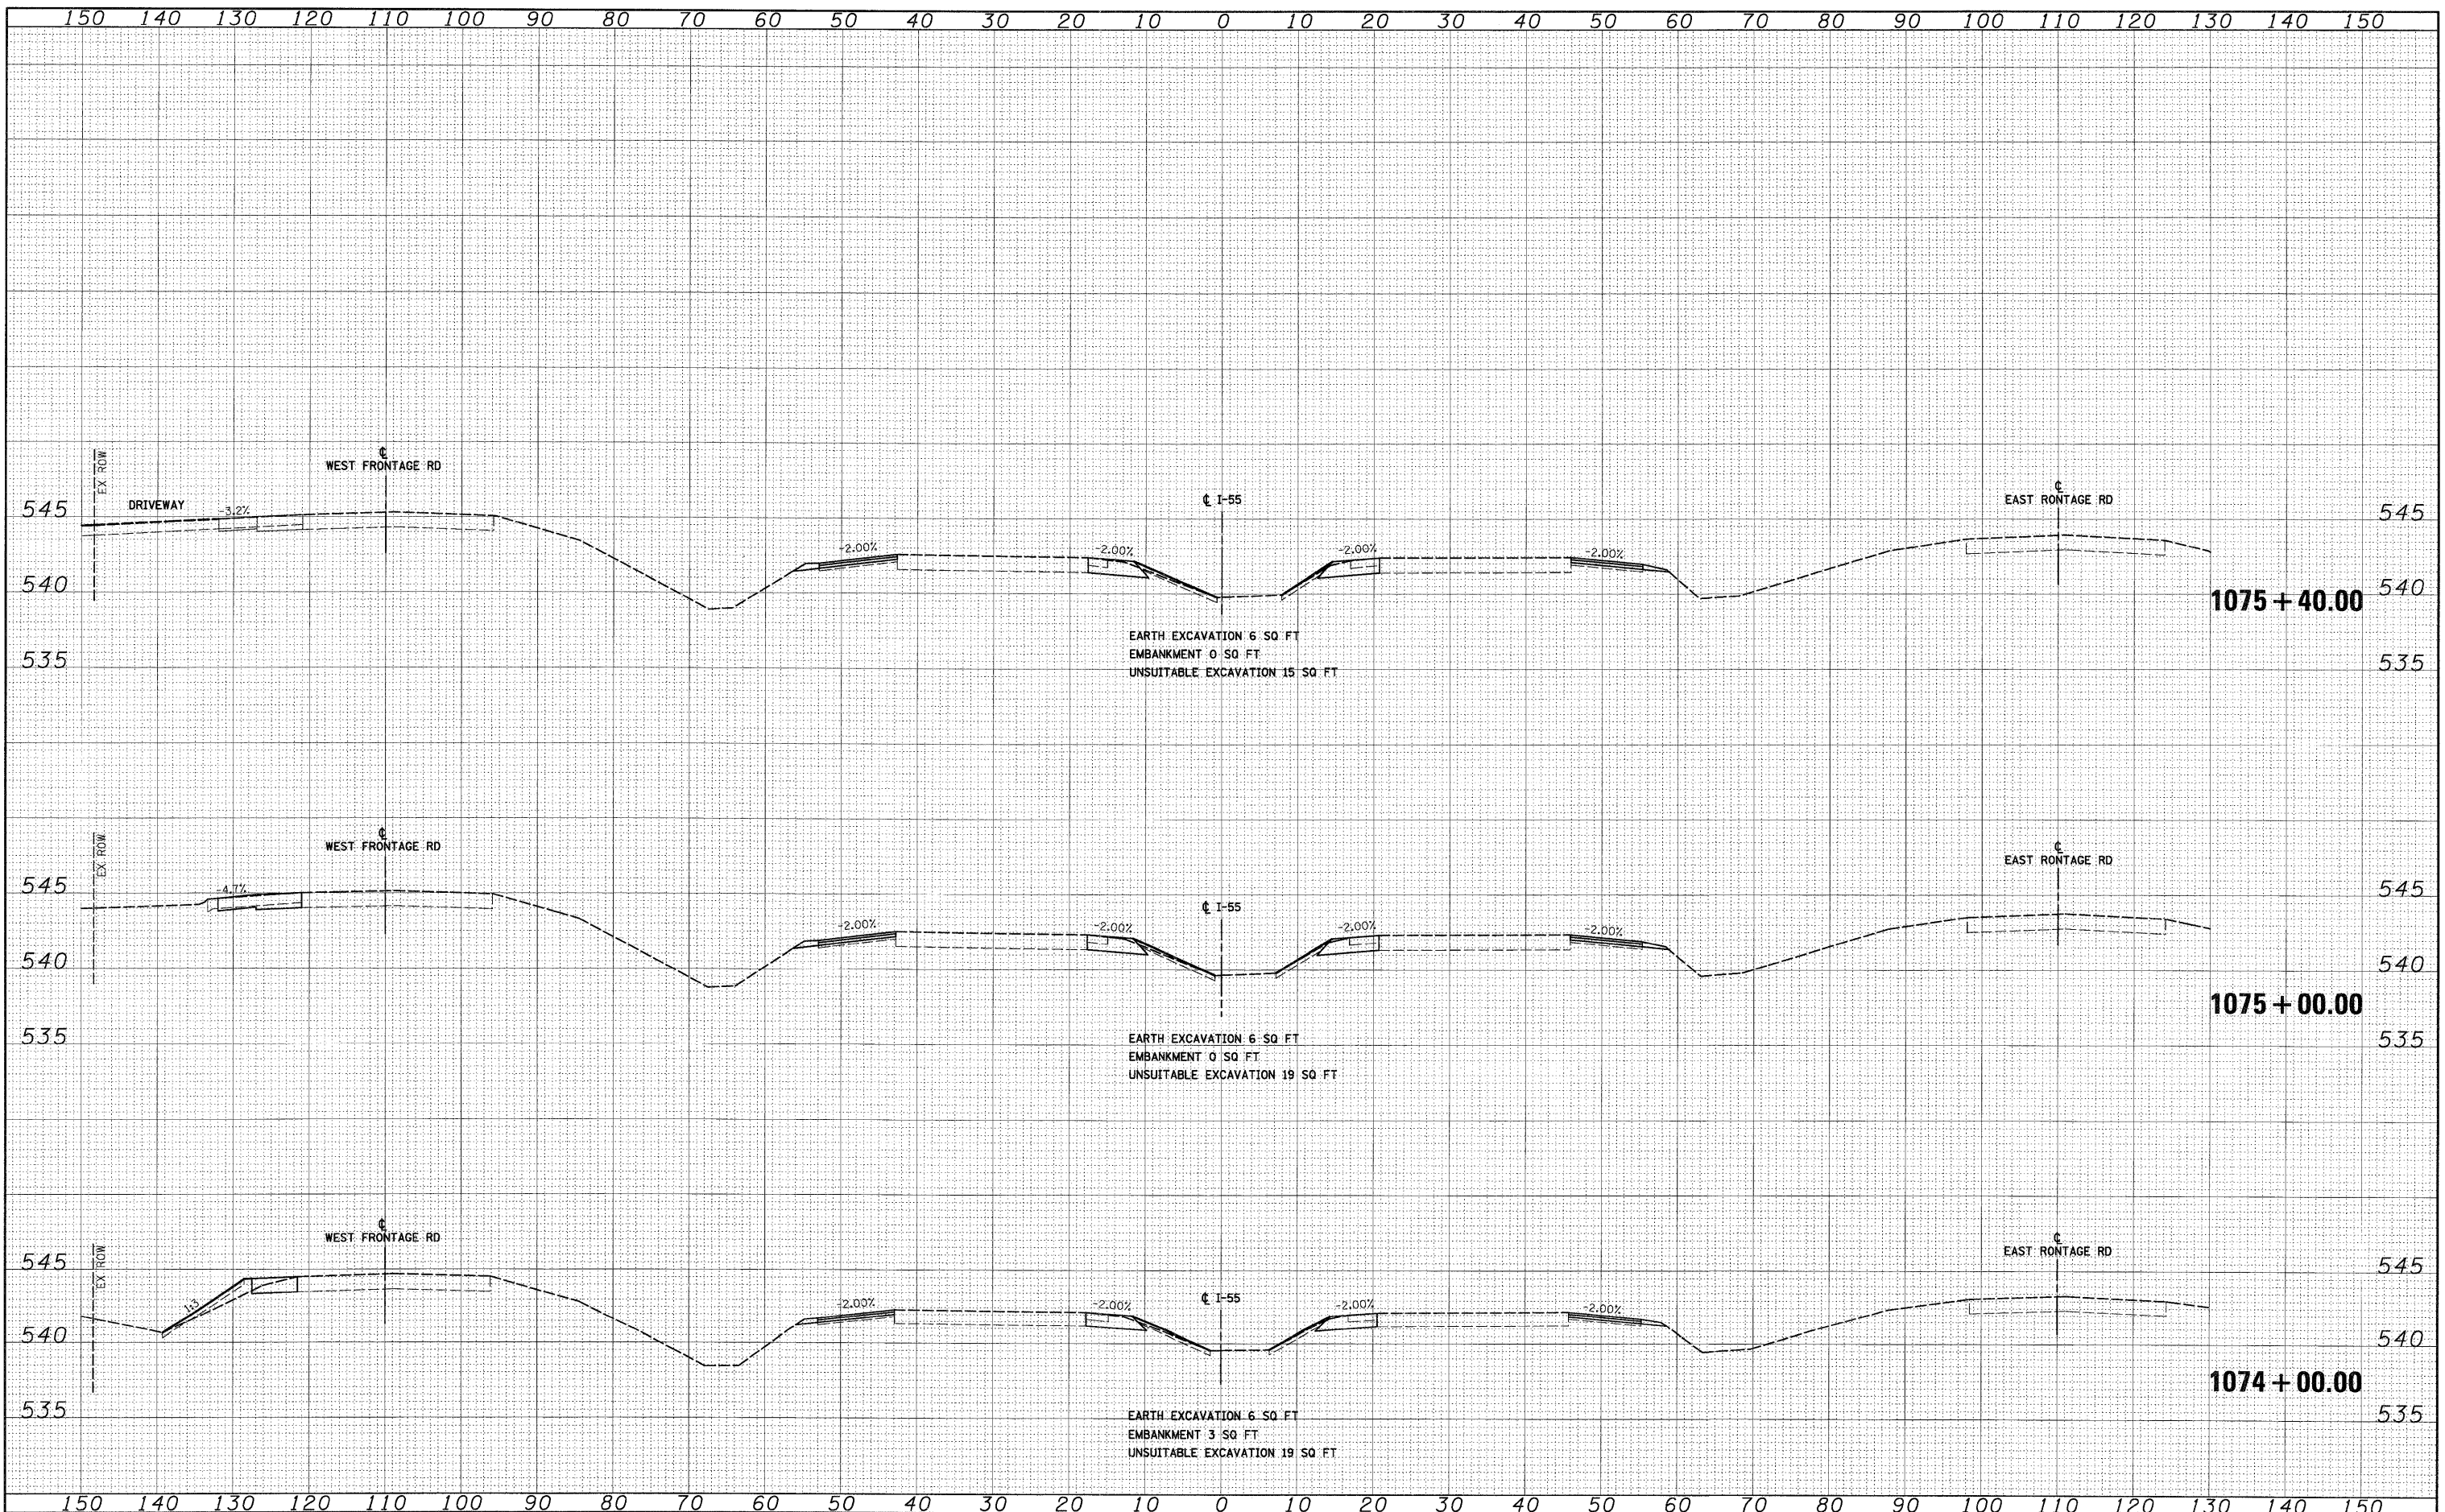

FILE NAME = D:\60F71-SHT-KSSH03.dgn

USER NAME = TKJuegel
 DESIGNED - MJT
 DRAWN - MJT
 CHECKED - DLT
 PLOT DATE = 3/19/2009
 DATE - 03/20/09

REVISED -
 REVISED -
 REVISED -
 REVISED -

**STATE OF ILLINOIS
 DEPARTMENT OF TRANSPORTATION**

I-55 CROSS SECTIONS

SCALE: 1"=10'H; 1"=5'V SHEET NO. 24 OF 31 SHEETS STA. 1074+00.00 TO STA. 1075+40.00

F.A.I. RTE.	SECTION	COUNTY	TOTAL SHEETS	SHEET NO.
55	99-2HB-2-R	WILL	171	156
CONTRACT NO. 60F71				

FED. ROAD DIST. NO. 1 ILLINOIS FED. AID PROJECT

FINAL