


DATE	
BY	
REVIEWED	
DESIGNED	
DRAWN	
CHECKED	
DATE	
NO.	

DATE	
BY	
REVIEWED	
DESIGNED	
DRAWN	
CHECKED	
DATE	
NO.	

McDonough Associates Inc.
 Engineers Architects
 18 East Randolph Street, Chicago, Illinois 60601

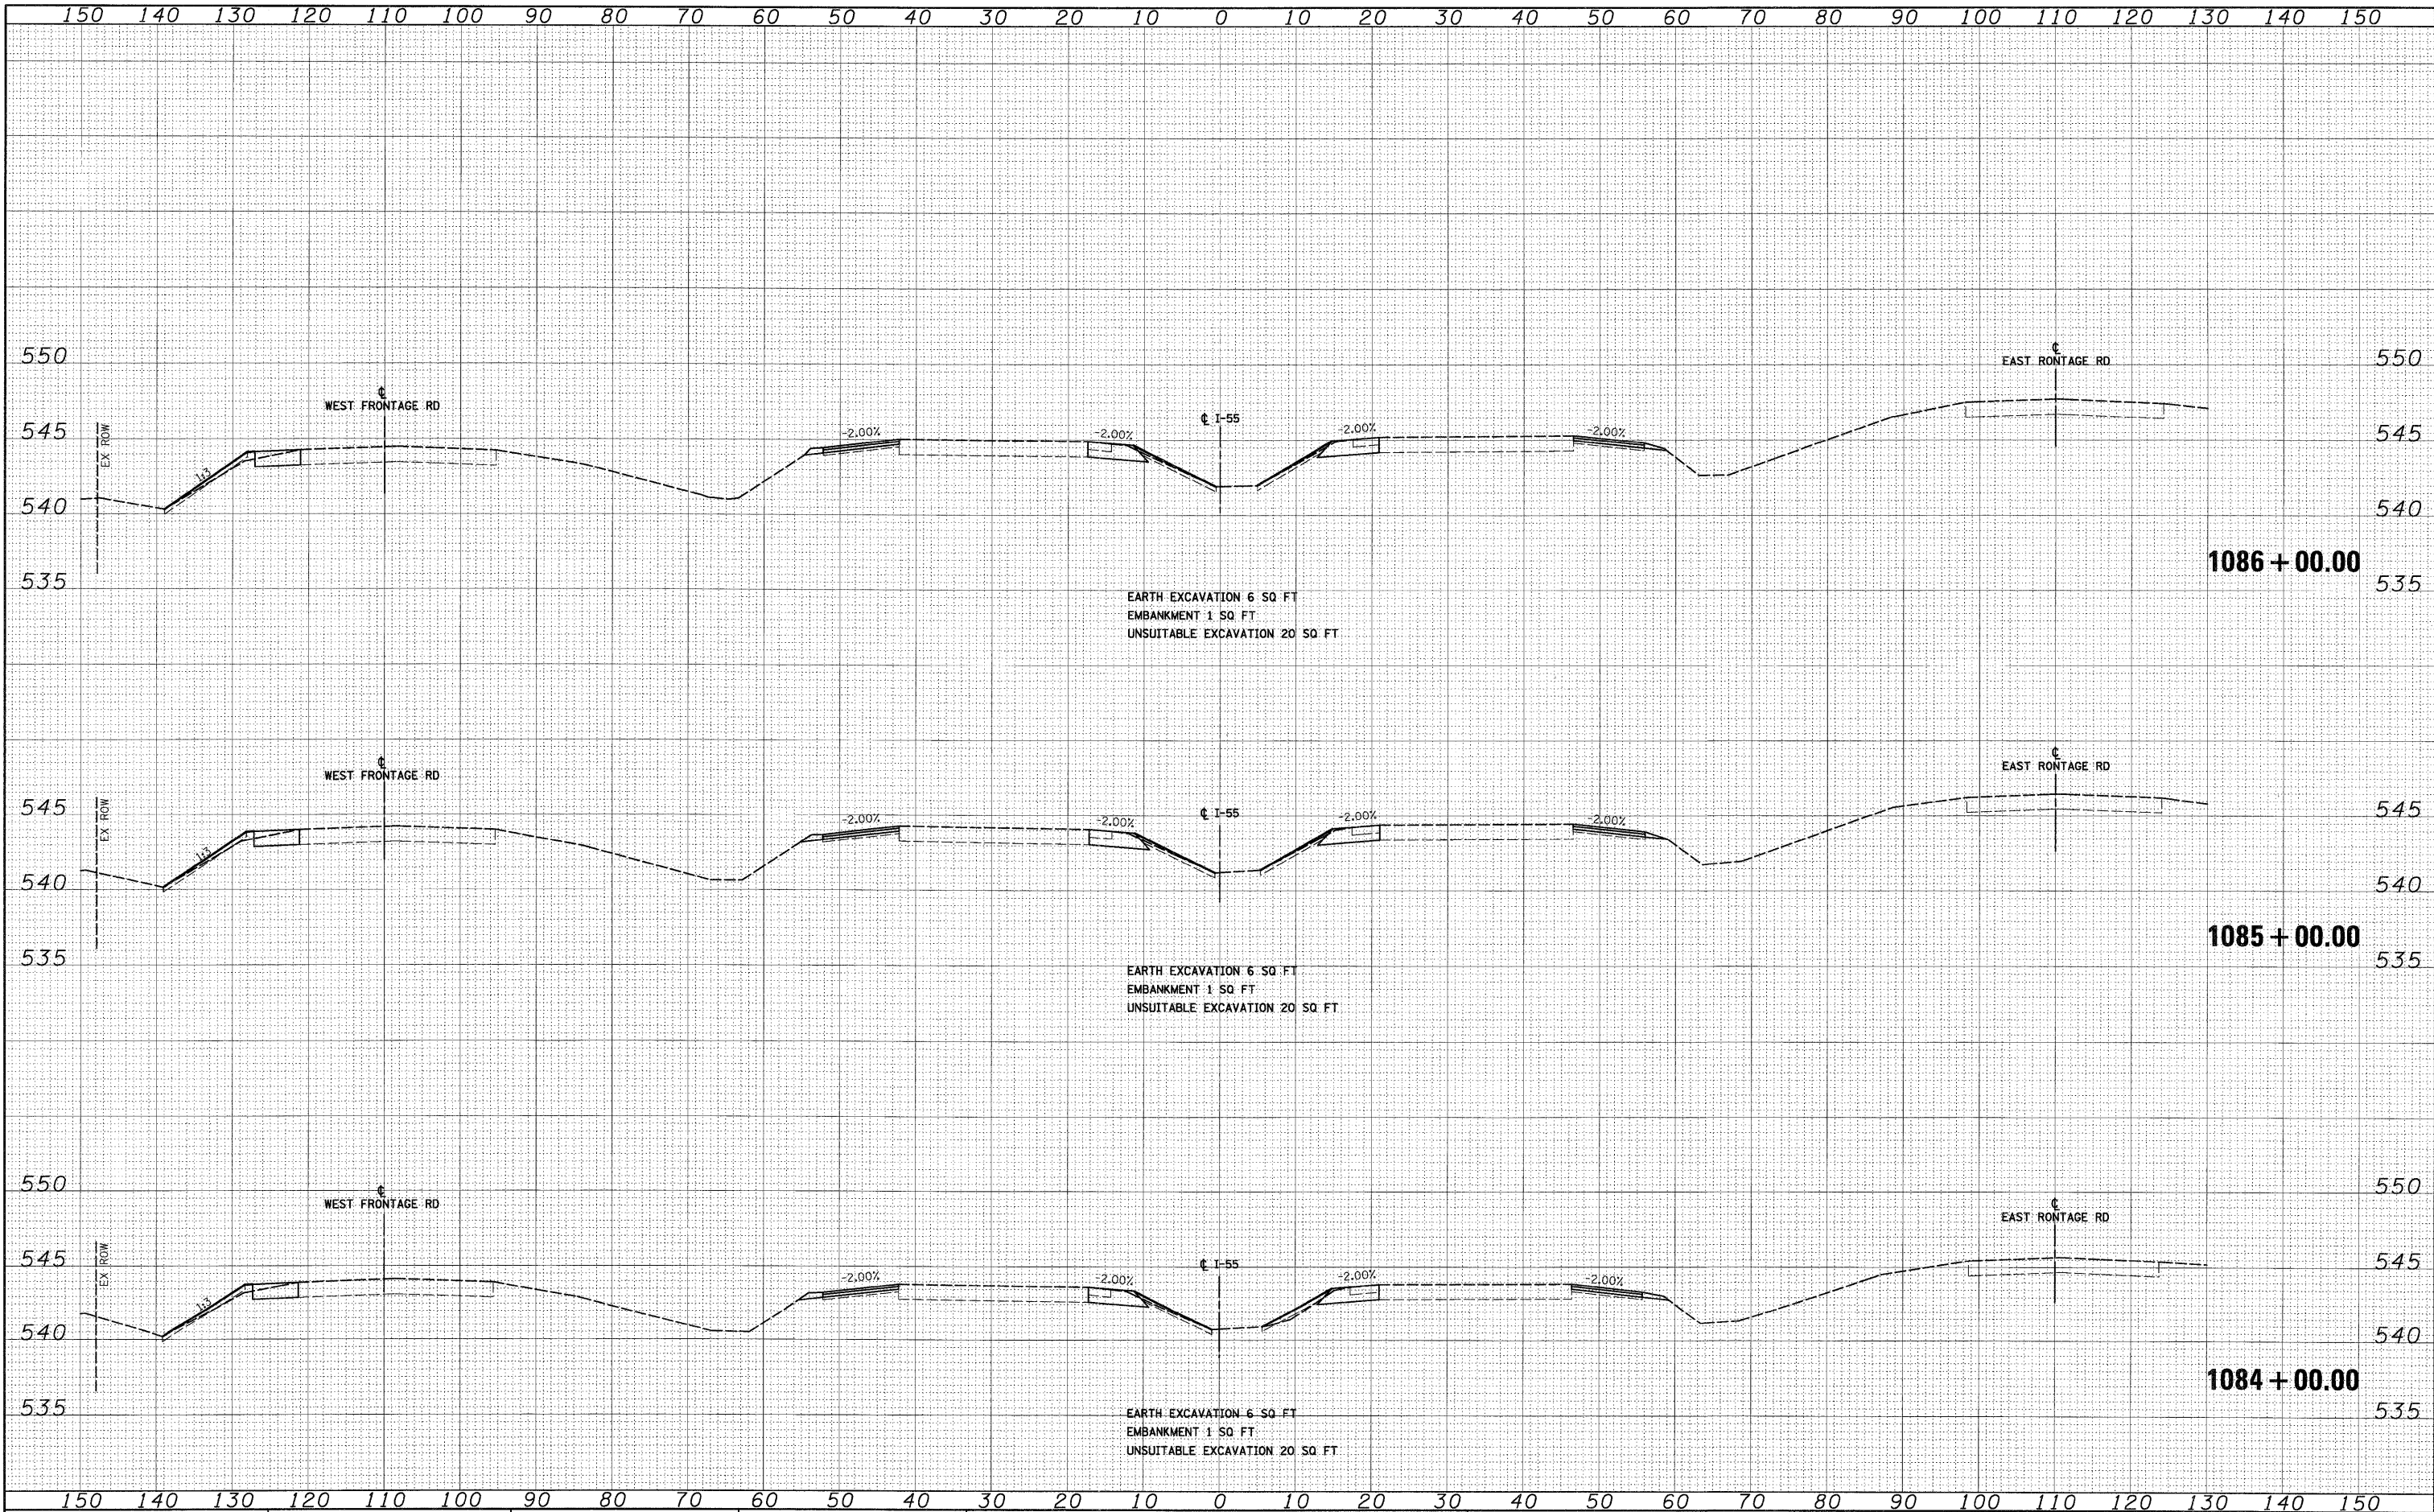

EARTH EXCAVATION 6 SQ FT
 EMBANKMENT 1 SQ FT
 UNSUITABLE EXCAVATION 20 SQ FT

EARTH EXCAVATION 6 SQ FT
 EMBANKMENT 1 SQ FT
 UNSUITABLE EXCAVATION 20 SQ FT

EARTH EXCAVATION 6 SQ FT
 EMBANKMENT 1 SQ FT
 UNSUITABLE EXCAVATION 20 SQ FT

FILE NAME = D:\6071-SHT-XSSHT\03.dgn
 USER NAME = TKluigel

DESIGNED - MJT
 DRAWN - MJT
 CHECKED - DLT
 DATE - 03/20/09

REVISED -
 REVISED -
 REVISED -
 REVISED -

**STATE OF ILLINOIS
 DEPARTMENT OF TRANSPORTATION**

I-55 CROSS SECTIONS

SCALE: 1"=10'H; 1/4"=5'V SHEET NO. 28 OF 31 SHEETS STA. 1084+00.00 TO STA. 1086+00.00

F.A.I. RTE.	SECTION	COUNTY	TOTAL SHEETS	SHEET NO.
55	99-2HB-2-R	WILL	171	160
CONTRACT NO. 60F71				

FED. ROAD DIST. NO. 1 ILLINOIS FED. AID PROJECT

FINAL