


FINAL SURVEY	DATE
SURVEYED	BY
PLOTTED	
NOTE BOOK	
AREAS CHECKED	
NO.	

ORIGINAL SURVEY	DATE
SURVEYED	BY
PLOTTED	
NOTE BOOK	
AREAS CHECKED	
NO.	

McDonough Associates Inc.
 Engineers/Architects
 100 East Randolph Street, Chicago, Illinois 60601

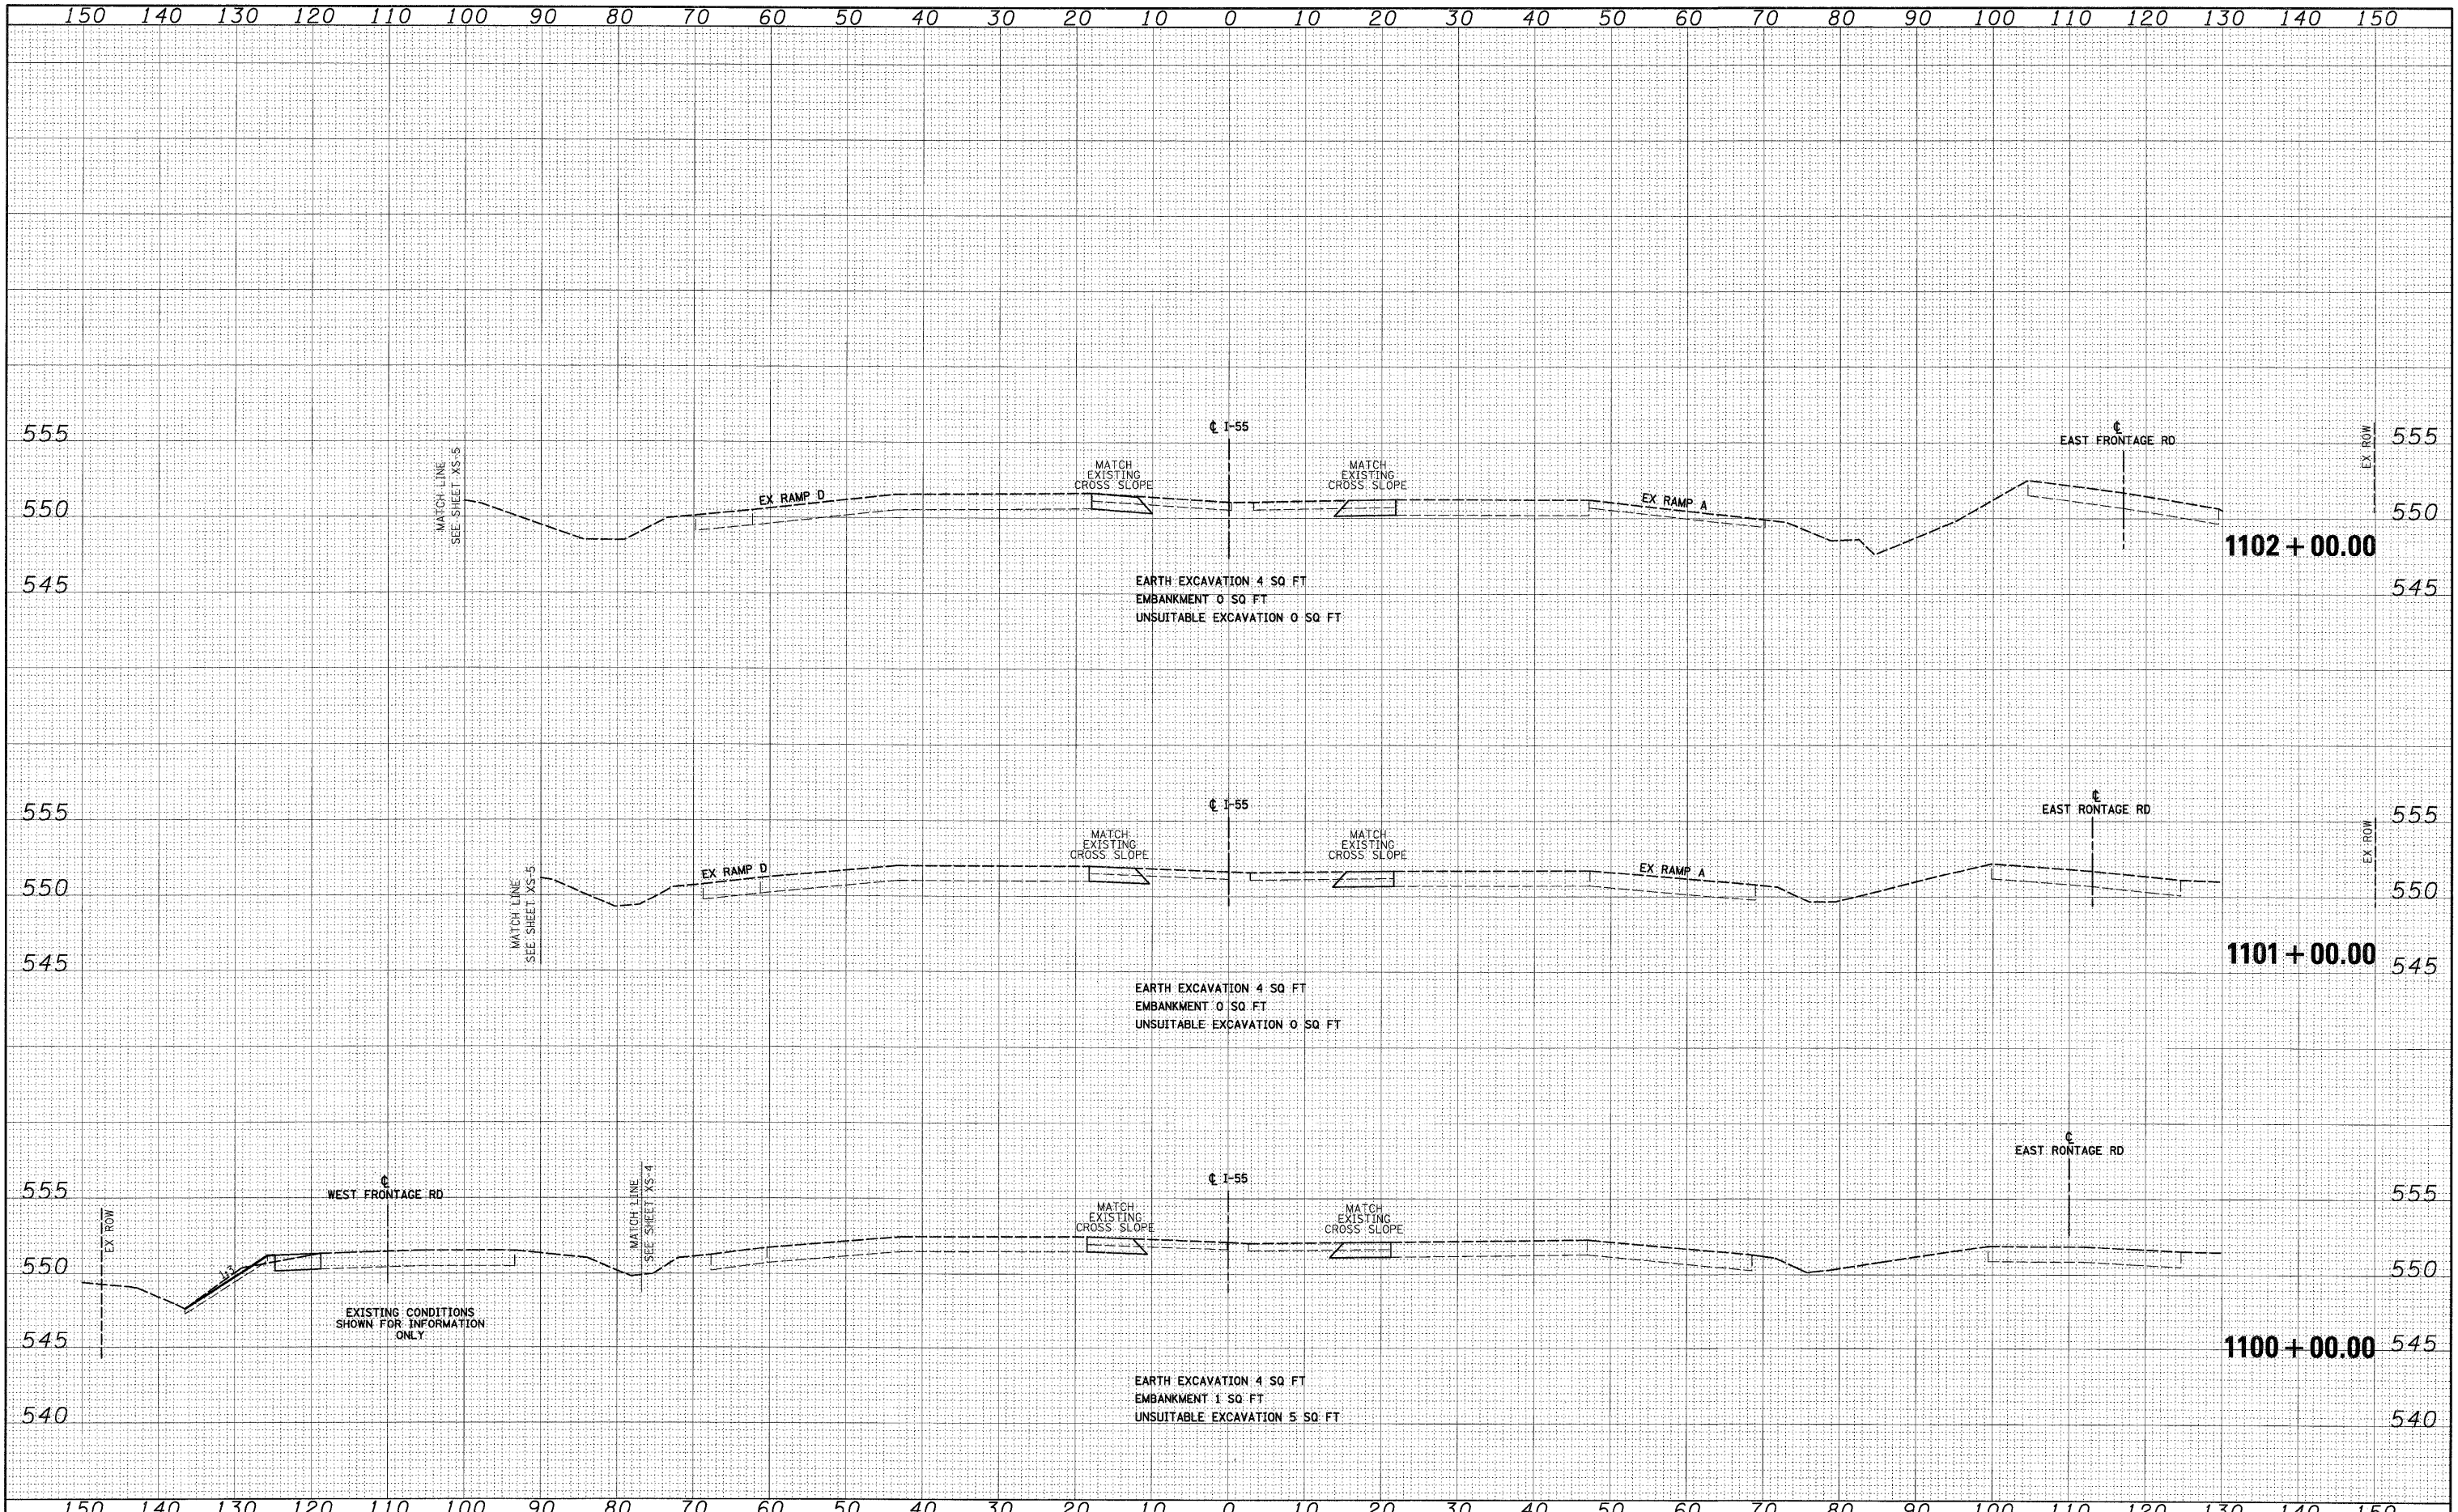

FILE NAME = D:\0771-SHT-XSSH03.dgn	USER NAME = TKLuegel	DESIGNED - MJT	REVISED -	STATE OF ILLINOIS DEPARTMENT OF TRANSPORTATION	I-55 CROSS SECTIONS SCALE: 1"=10'H; 1"=5'V SHEET NO. 34 OF 31 SHEETS STA. 1100+00.00 TO STA. 1102+00.00	F.A.I. RTE. 55	SECTION 99-2HB-2-R	COUNTY WILL	TOTAL SHEETS 171	SHEET NO. 166
	PLOT SCALE = 1:10	DRAWN - MJT	REVISED -			CONTRACT NO. 60F71				
	PLOT DATE = 3/19/2009	CHECKED - DLT	REVISED -			ILLINOIS FED. AID PROJECT				
		DATE - 03/20/09	REVISED -							

FINAL