


DATE	
BY	
FINAL SURVEY	
SURVEYED	
PLOTTED	
DATE	
NOTE BOOK	
NO.	
AREAS CHECKED	

DATE	
BY	
ORIGINAL SURVEY	
SURVEYED	
PLOTTED	
DATE	
NOTE BOOK	
NO.	
AREAS CHECKED	

McDonough Associates Inc.
 Engineers/Architects
 100 East Randolph Street, Chicago, Illinois 60601

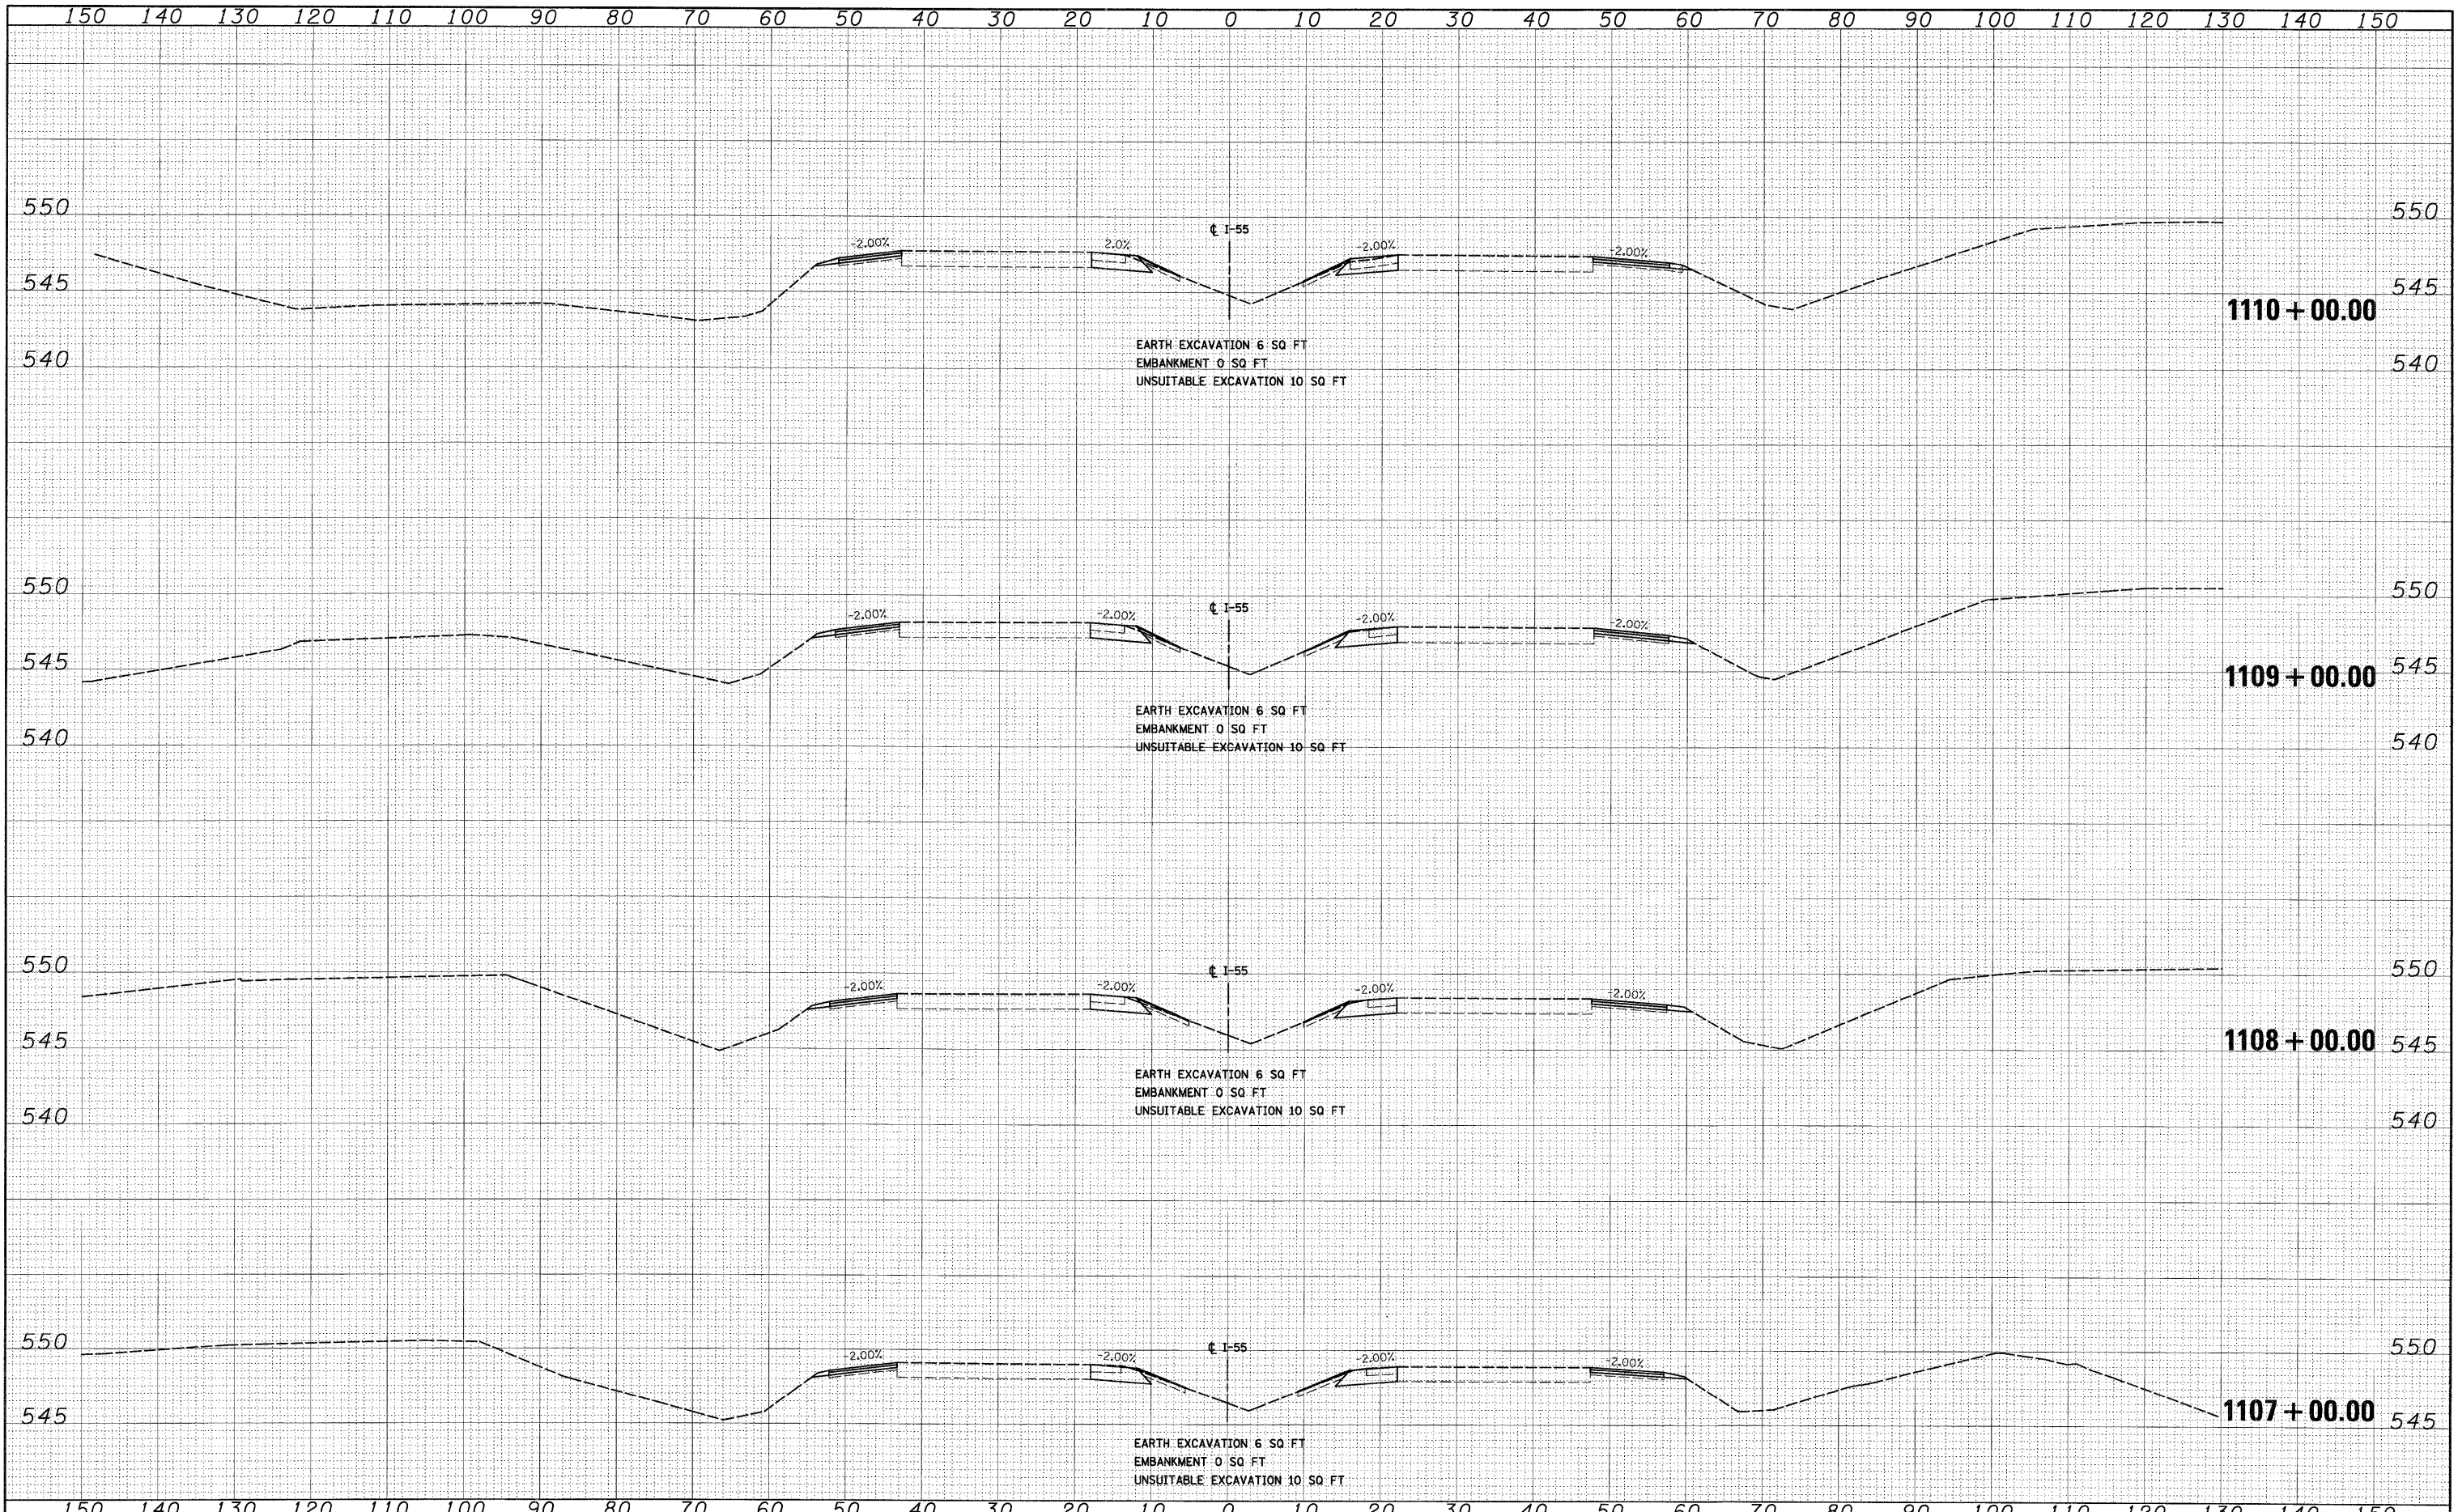

FILE NAME = D:\B0771-SHT-KSSH703.dgn	USER NAME = TKivegel	DESIGNED - MJT	REVISED -	STATE OF ILLINOIS DEPARTMENT OF TRANSPORTATION	I-55 CROSS SECTIONS SCALE: 1"=10'H; 1"=5'V SHEET NO. 36 OF 31 SHEETS STA. 1107+00.00 TO STA. 1110+00.00	F.A.I. RTE. 55	SECTION 99-2HB-2-R	COUNTY WILL	TOTAL SHEETS 171	SHEET NO. 168	
		DRAWN - MJT	REVISED -			CONTRACT NO. 60F71		ILLINOIS FED. AID PROJECT			
		CHECKED - DLT	REVISED -								
		DATE - 03/20/09	REVISED -								

FINAL