


FINAL SURVEY	DATE
SURVEYED	
PLOTTED	
NOTE BOOK	
AREAS CHECKED	
NO.	

ORIGINAL SURVEY	DATE
SURVEYED	
PLOTTED	
NOTE BOOK	
AREAS CHECKED	
NO.	

McDonough Associates Inc.
 Engineers/Architects
 30 East Randolph Street, Chicago, Illinois 60601

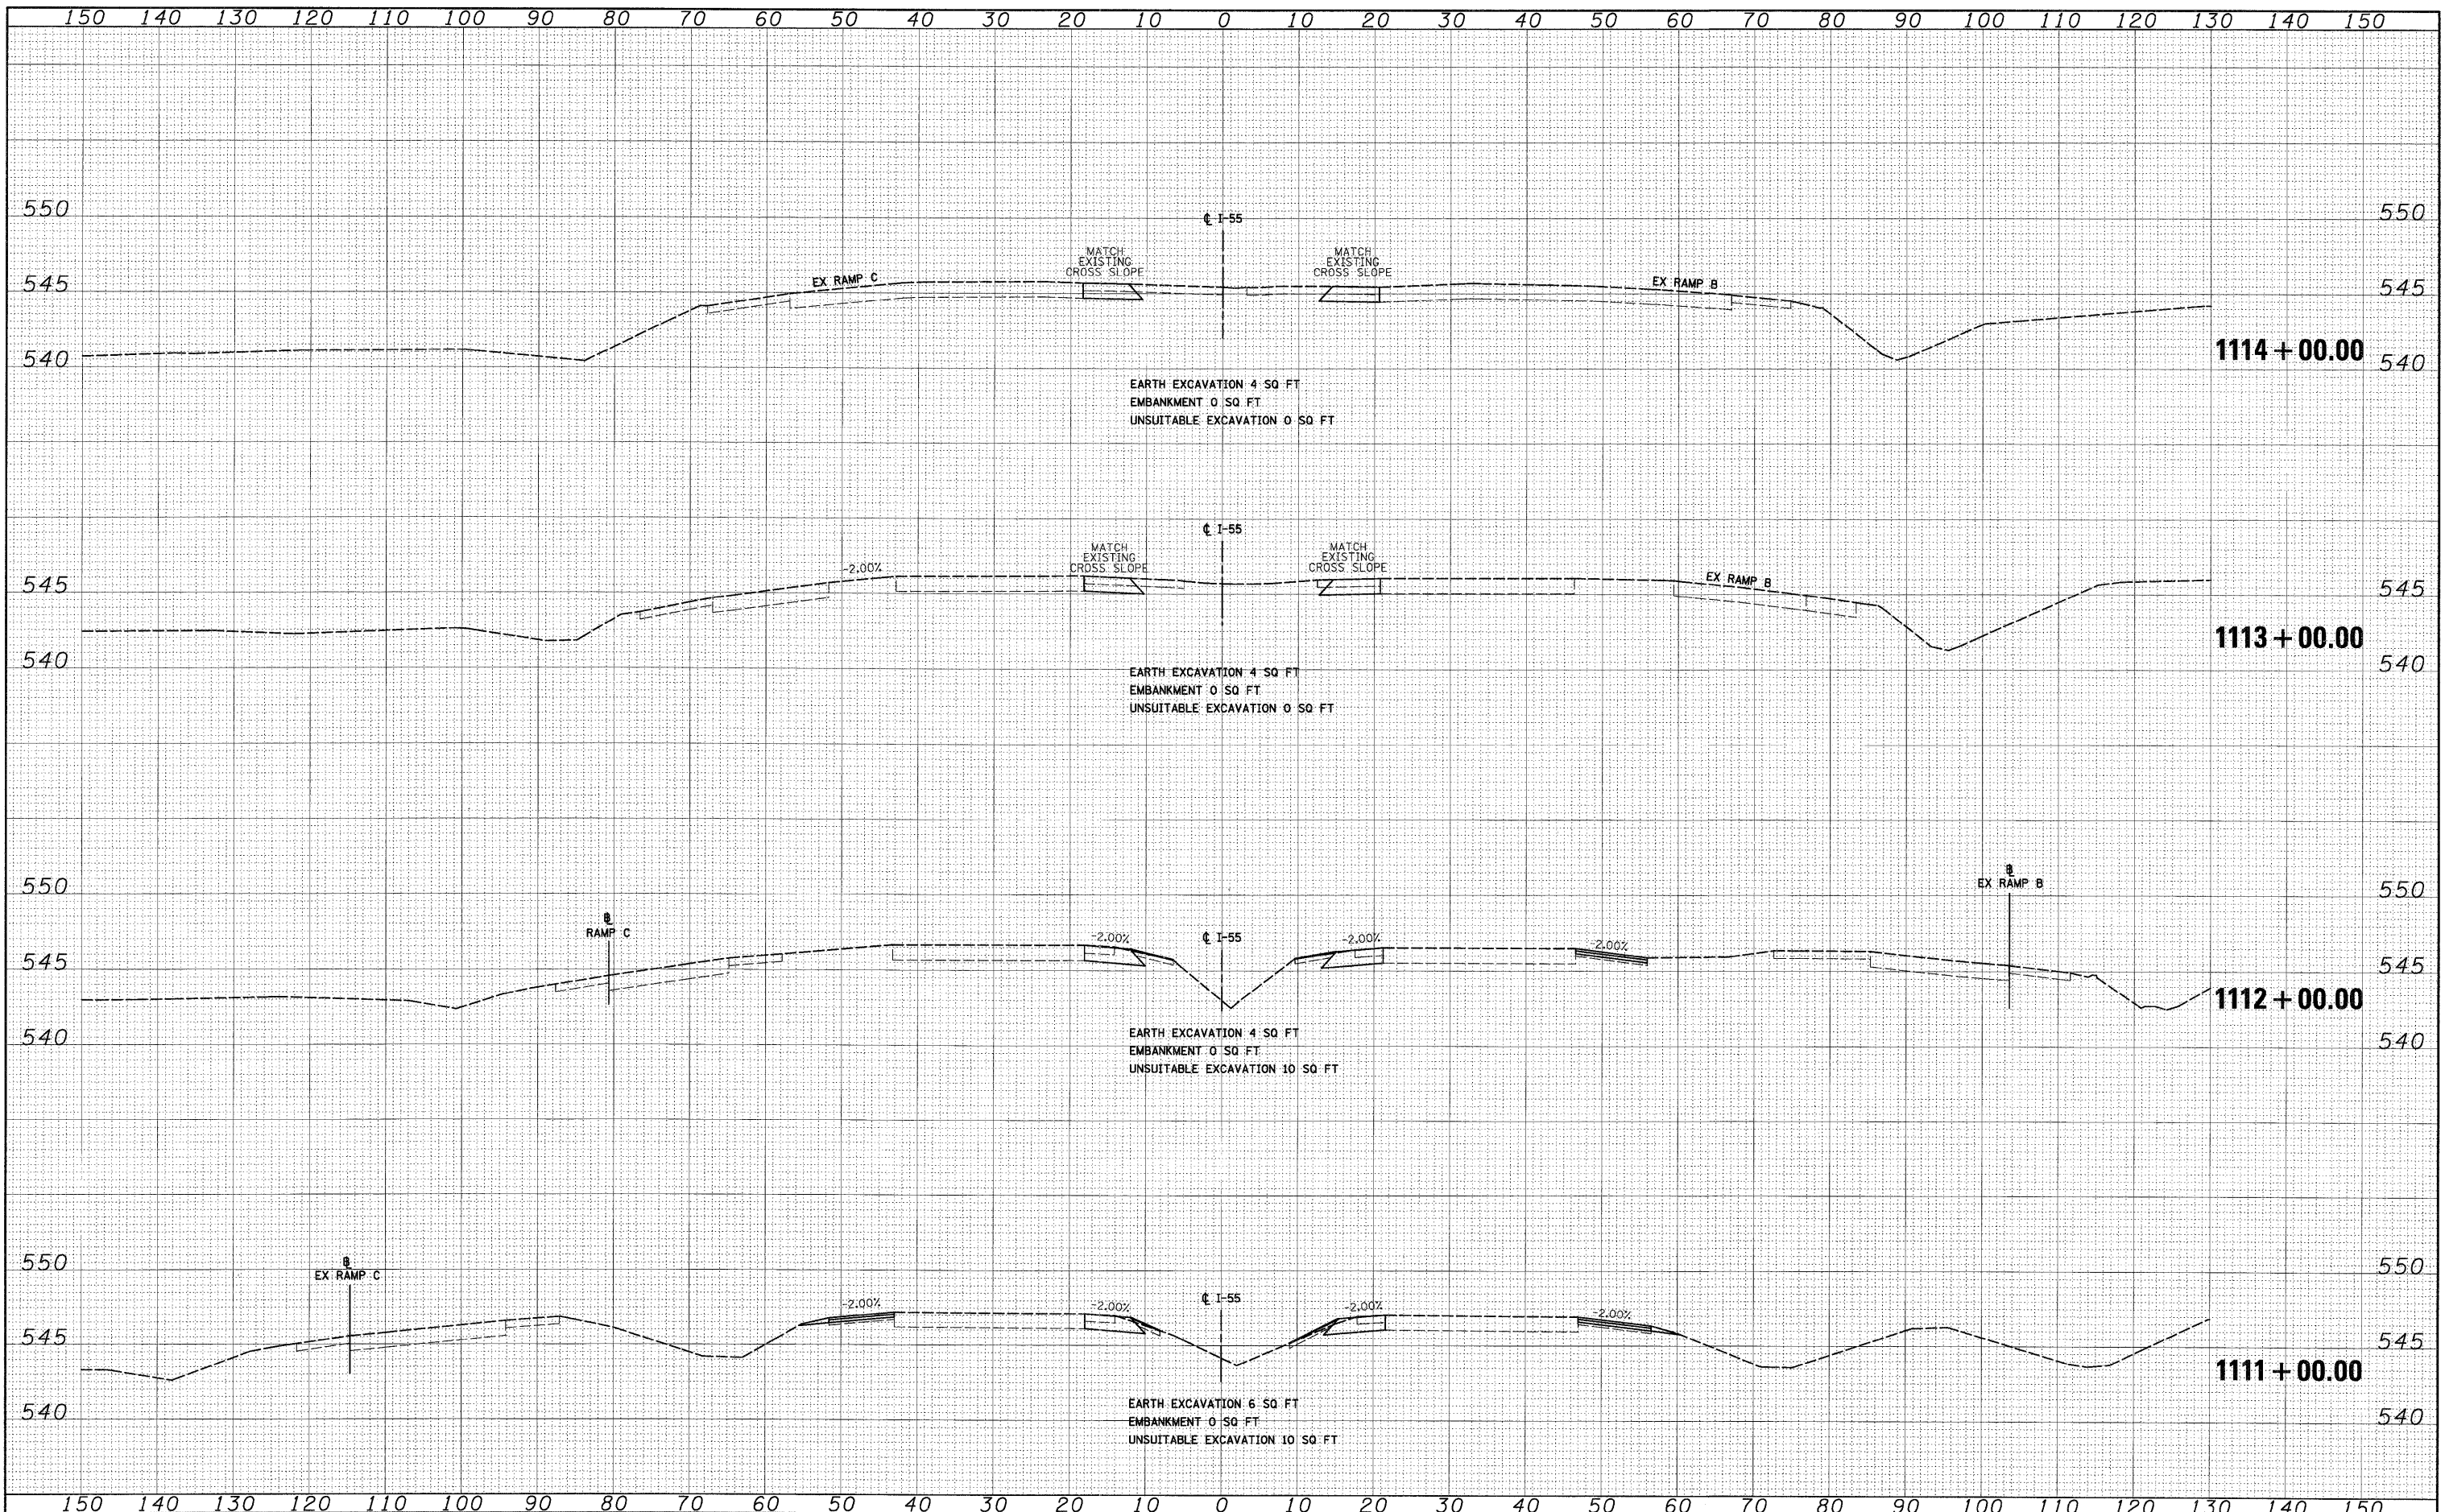

FILE NAME = D:\160F71-SHT-K55HT23.dgn	USER NAME = TKJuegel	DESIGNED - MJT	REVISED -	STATE OF ILLINOIS DEPARTMENT OF TRANSPORTATION	I-55 CROSS SECTIONS				F.A.I. RTE. 55	SECTION 99-2HB-2-R	COUNTY WILL	TOTAL SHEETS 171	SHEET NO. 169
		DRAWN - MJT	REVISED -		SCALE: 1"=10'H; 1"=5'V SHEET NO. 37 OF 31 SHEETS STA. 1111+00.00 TO STA. 1114+00.00				CONTRACT NO. 60F71				
		CHECKED - DLT	REVISED -		FED. ROAD DIST. NO. 1 ILLINOIS FED. AID PROJECT								
		DATE - 03/20/09	REVISED -										

FINAL