


DATE	
BY	
SURVEYED	
PLOTTED	
NOTE BOOK	
AREAS CHECKED	
NO.	

DATE	
BY	
SURVEYED	
PLOTTED	
NOTE BOOK	
AREAS CHECKED	
NO.	

McDonough Associates Inc.  
 Equipment / Software  
 130 East Randolph Street, Chicago, Illinois 60601

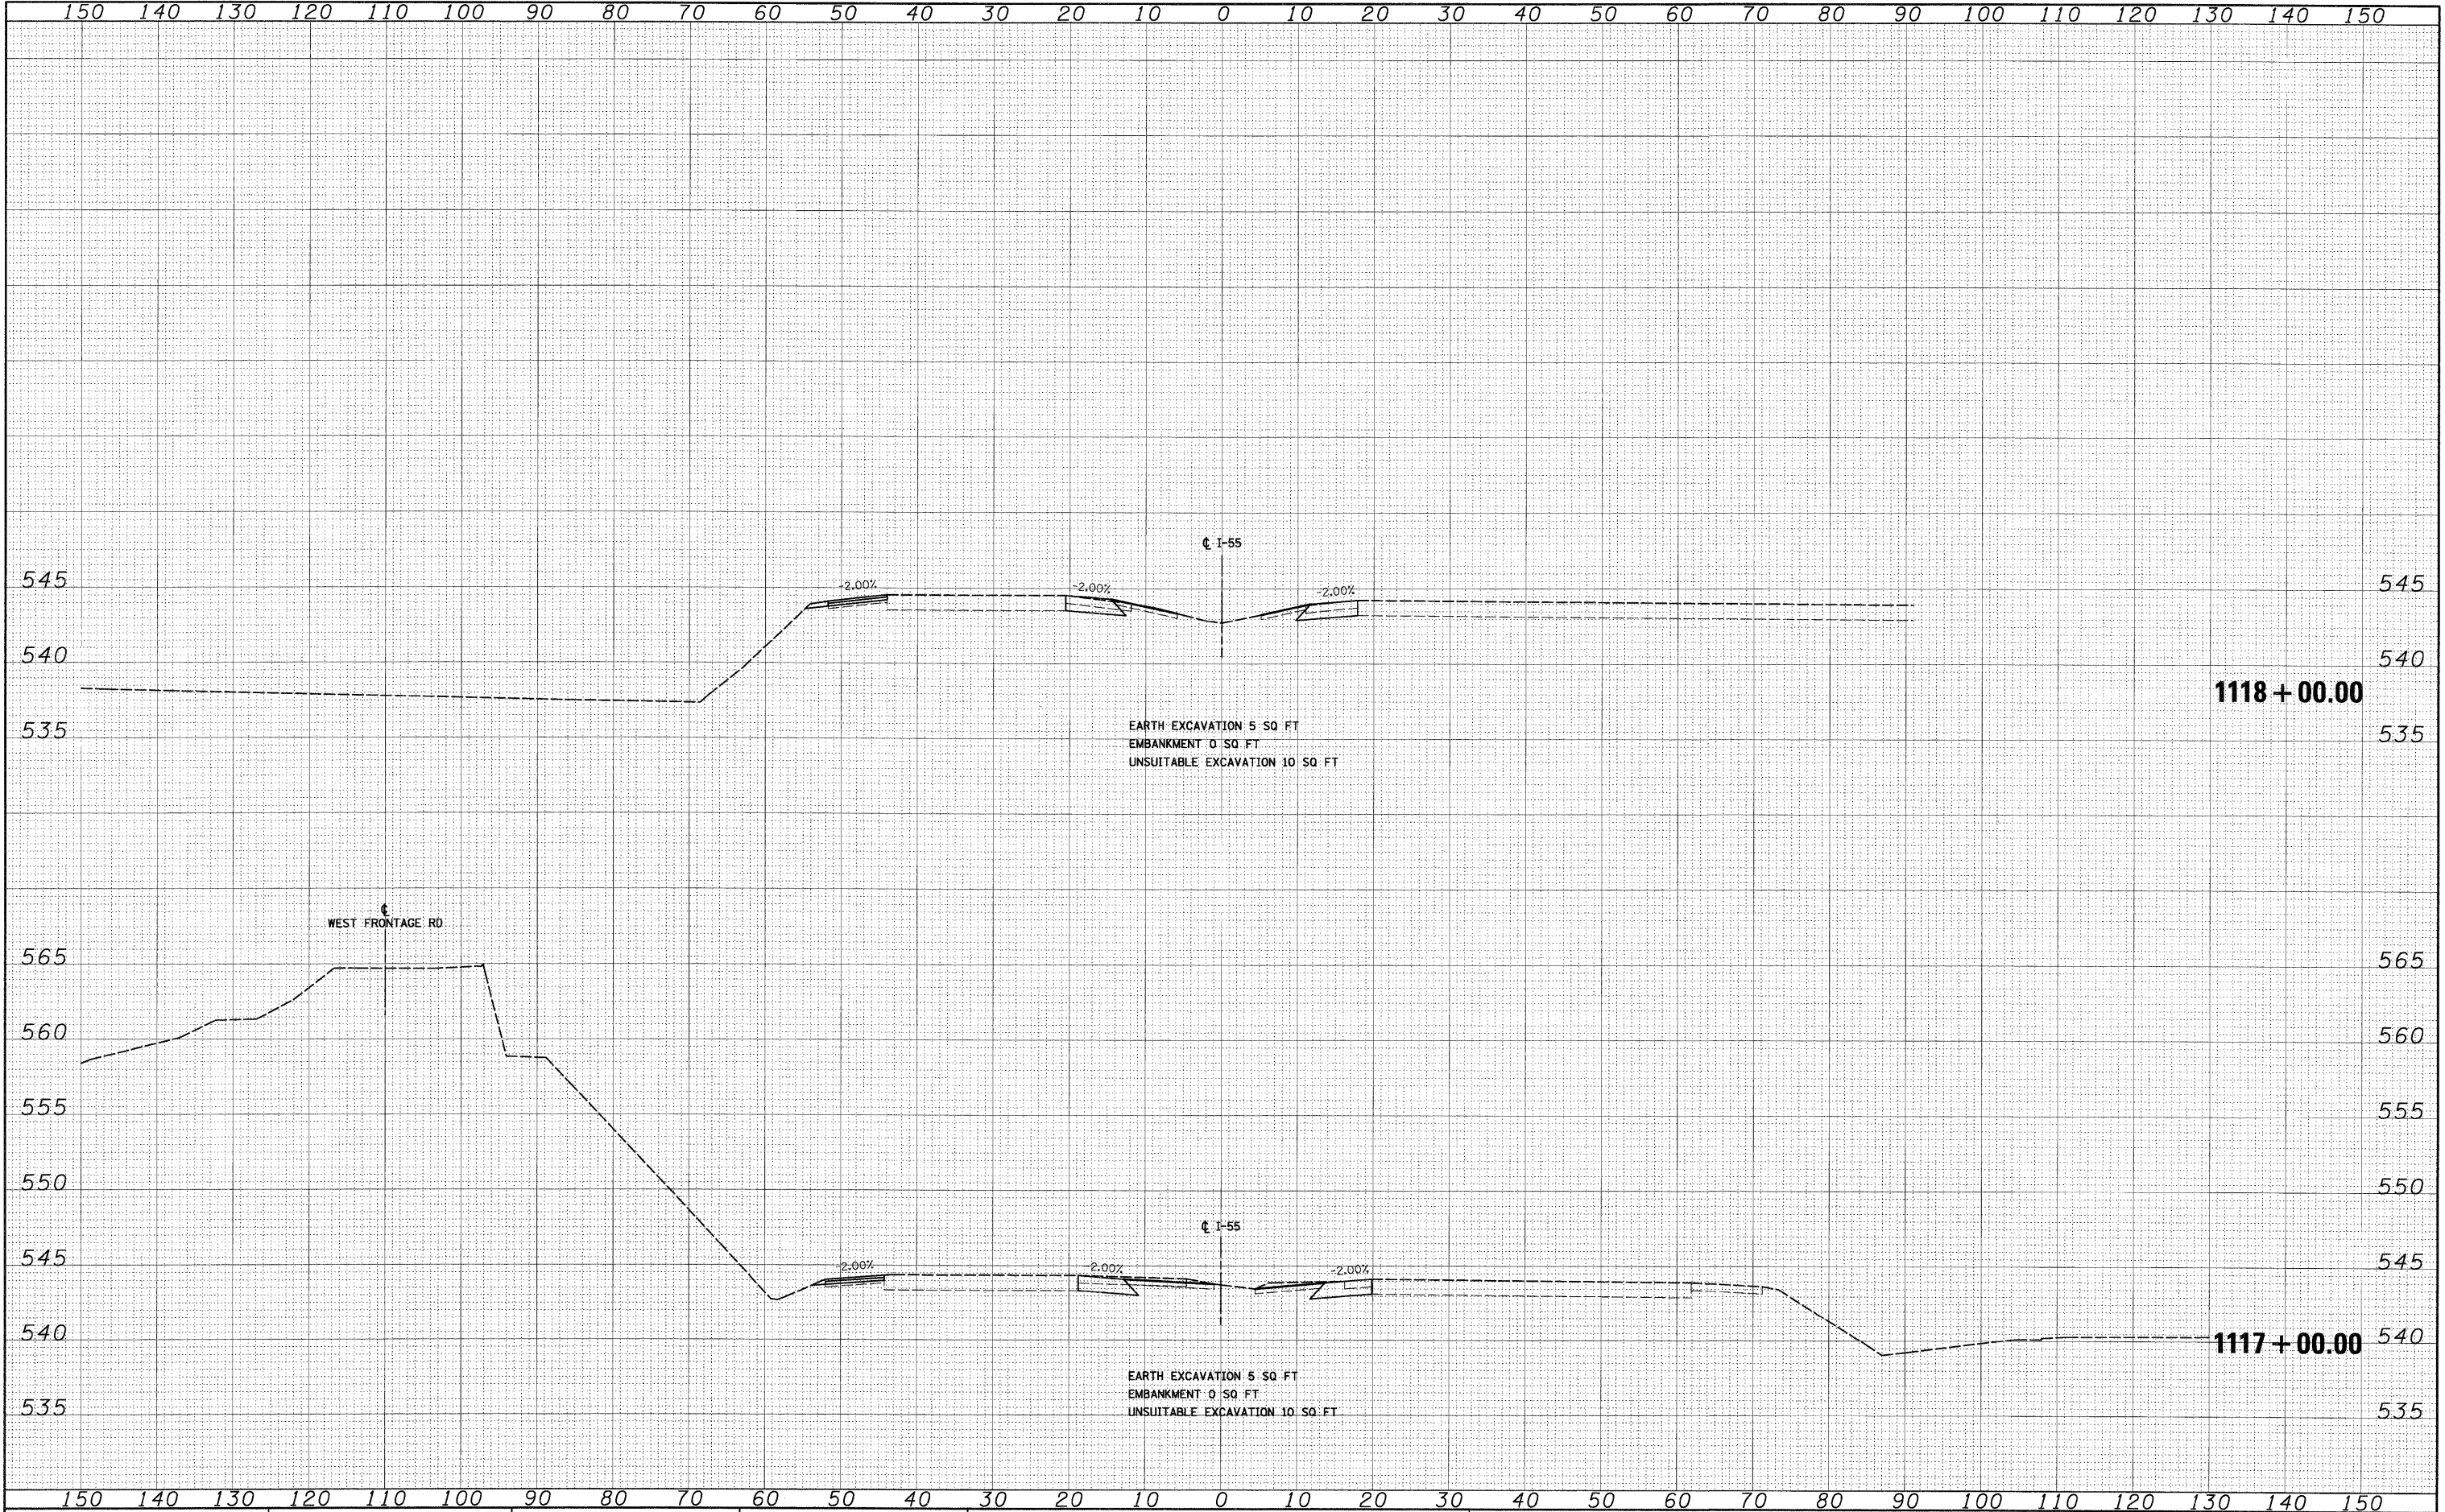

FILE NAME =	USER NAME = TKIuegel
D:\60F71-SHT-XSS-T03.dgn	DESIGNED - MJT
	DRAWN - MJT
	CHECKED - DLT
	DATE - 03/20/09
	REVISIONS
	REVISIONS
	REVISIONS
	REVISIONS

DESIGNED - MJT	REVISIONS
DRAWN - MJT	REVISIONS
CHECKED - DLT	REVISIONS
DATE - 03/20/09	REVISIONS

**STATE OF ILLINOIS  
 DEPARTMENT OF TRANSPORTATION**

**I-55 CROSS SECTIONS**

SCALE: 1"=10'H; 1/4"=5'V SHEET NO. 39 OF 31 SHEETS STA. 1117+00.00 TO STA. 1118+00.00

F.A.I. RTE.	SECTION	COUNTY	TOTAL SHEETS	SHEET NO.
55	99-2HB-2-R	WILL	171	171
CONTRACT NO. 60F71				
FED. ROAD DIST. NO. 1 ILLINOIS FED. AID PROJECT				

FINAL