


SECTION	COUNTY	TOTAL SHEETS	SHEET
0101.1-3	COOK	11	5
STA.	TO STA.		

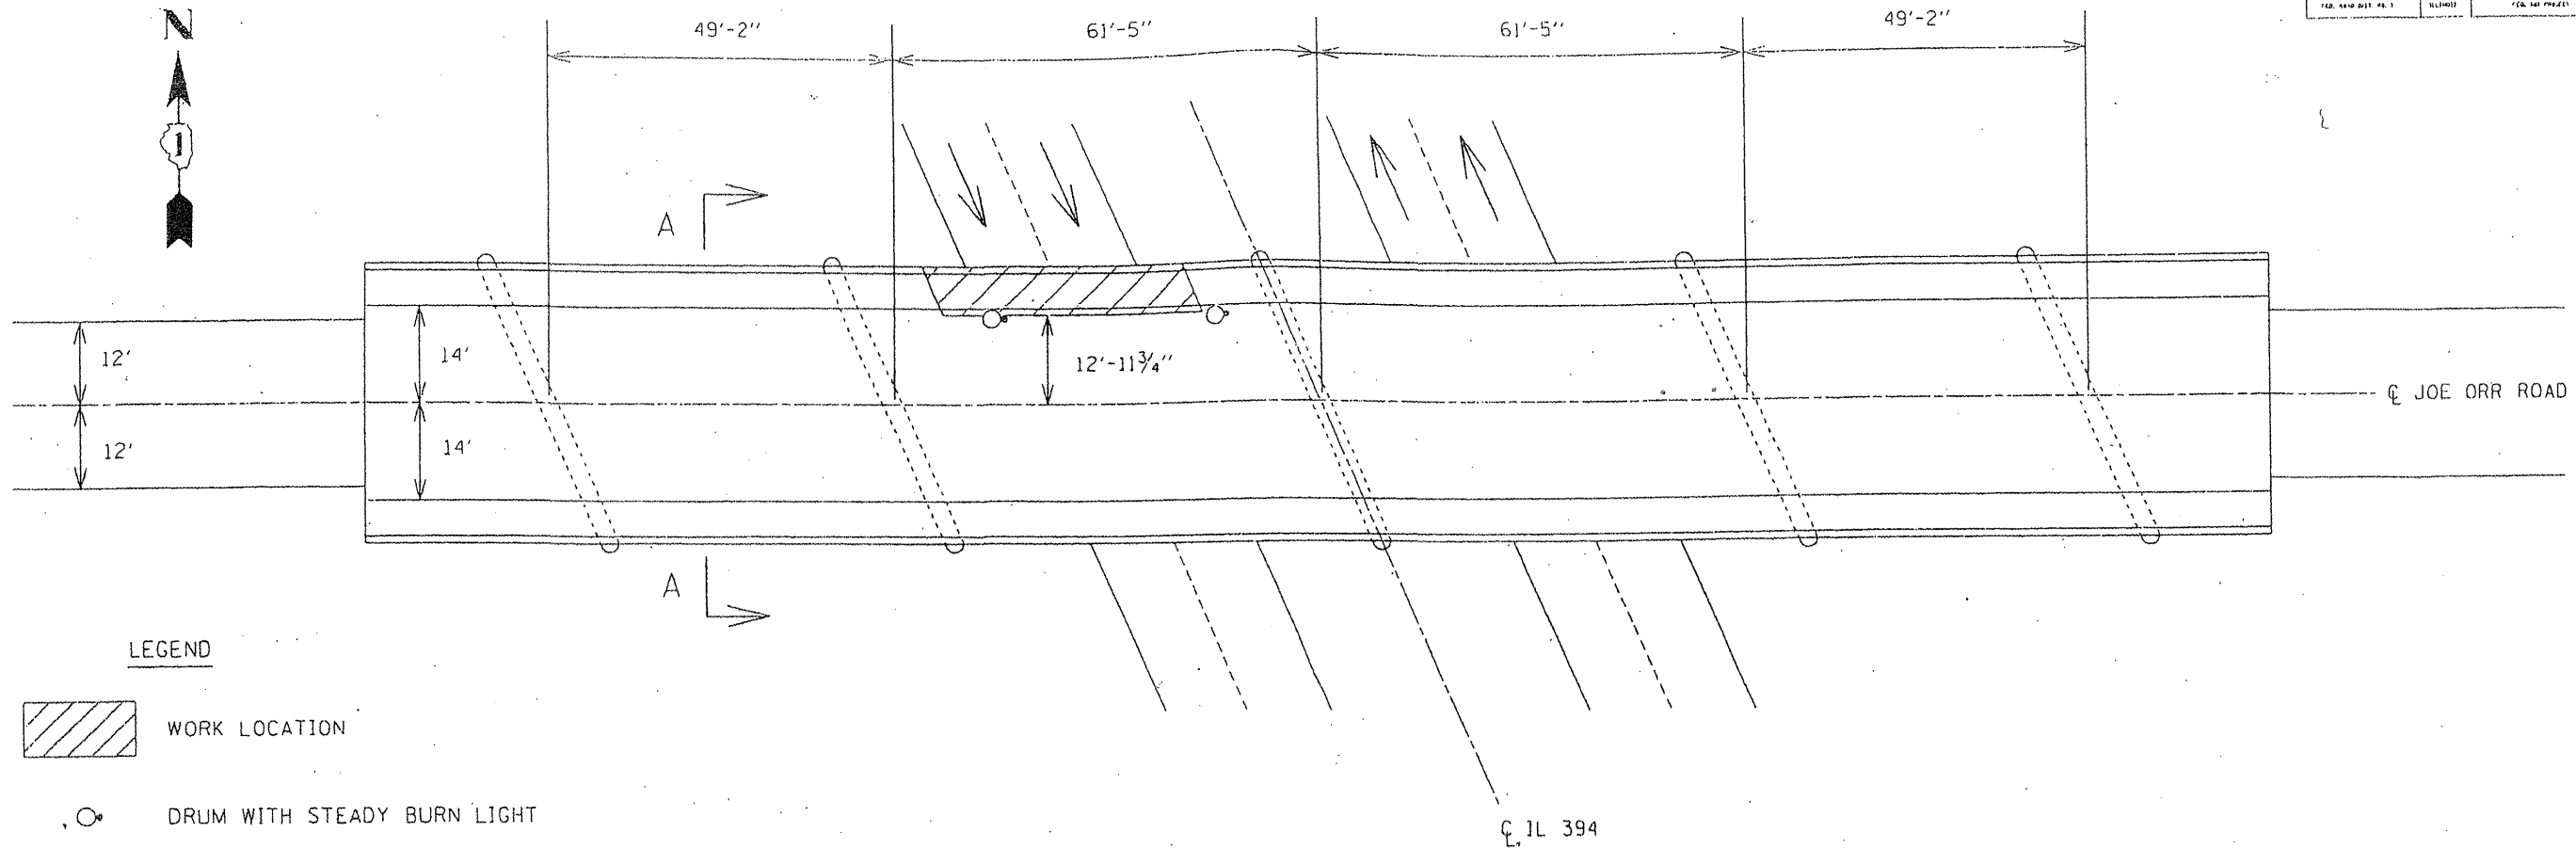

LEGEND


- WORK LOCATION
- DRUM WITH STEADY BURN LIGHT

PLAN VIEW

NOTES

- USE STANDARD 701206 FOR LANE CLOSURES WHEN WORKERS ARE PRESENT.
- USE STANDARD 701801 FOR SIDEWALK CLOSURE.
- NO OPEN HOLES ALLOWED OVERNIGHT

THE COST OF PROVIDING NIGHT AND WEEKEND TRAFFIC CONTROL, WHEN NO WORKERS ARE PRESENT, AS OUTLINED IN THIS DETAIL, IS INCLUDED IN THE COST FOR STANDARD 701206.

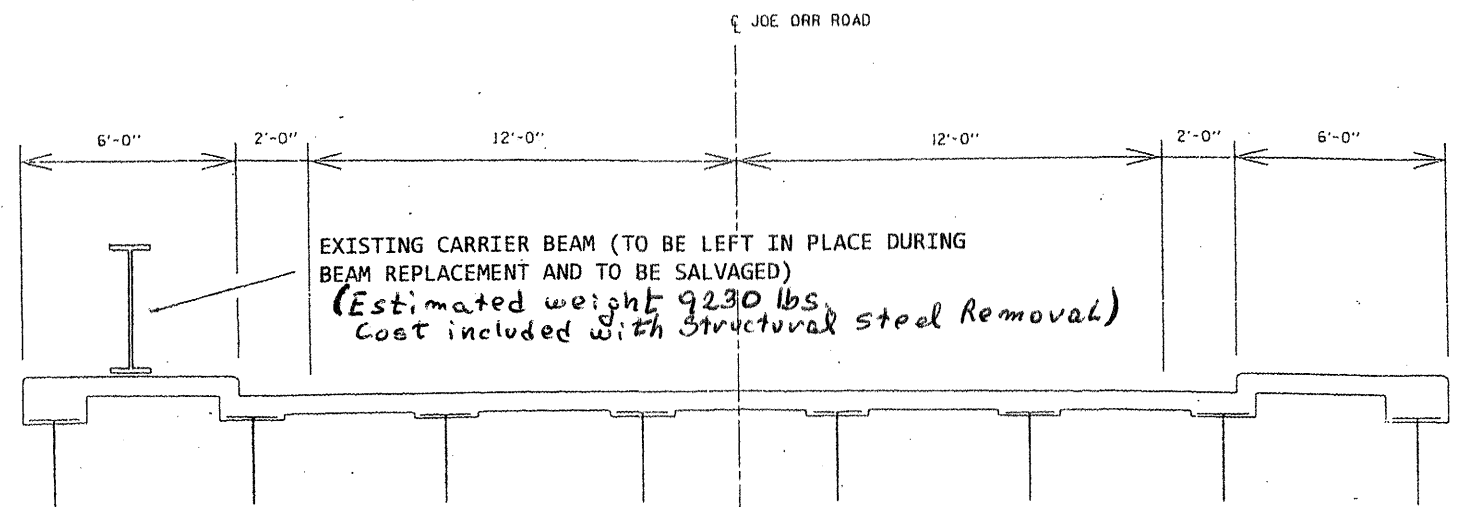

SECTION A-A

REVISIONS	
NAME	DATE

ILLINOIS DEPARTMENT OF TRANSPORTATION
TRAFFIC CONTROL PLAN
 JOE ORR ROAD OVER IL 394
 NIGHT/WEEKEND TRAFFIC CONTROL -
 NO WORKERS PRESENT

SCALE: N.T.S. DRAWN BY: CADD
 DATE: 1/30/02 CHECKED BY: