


F.A.P. RTE.	SECTION	COUNTY	TOTAL SHEETS	SHEET NO.
365	2004-037 1	DUPAGE	20	7

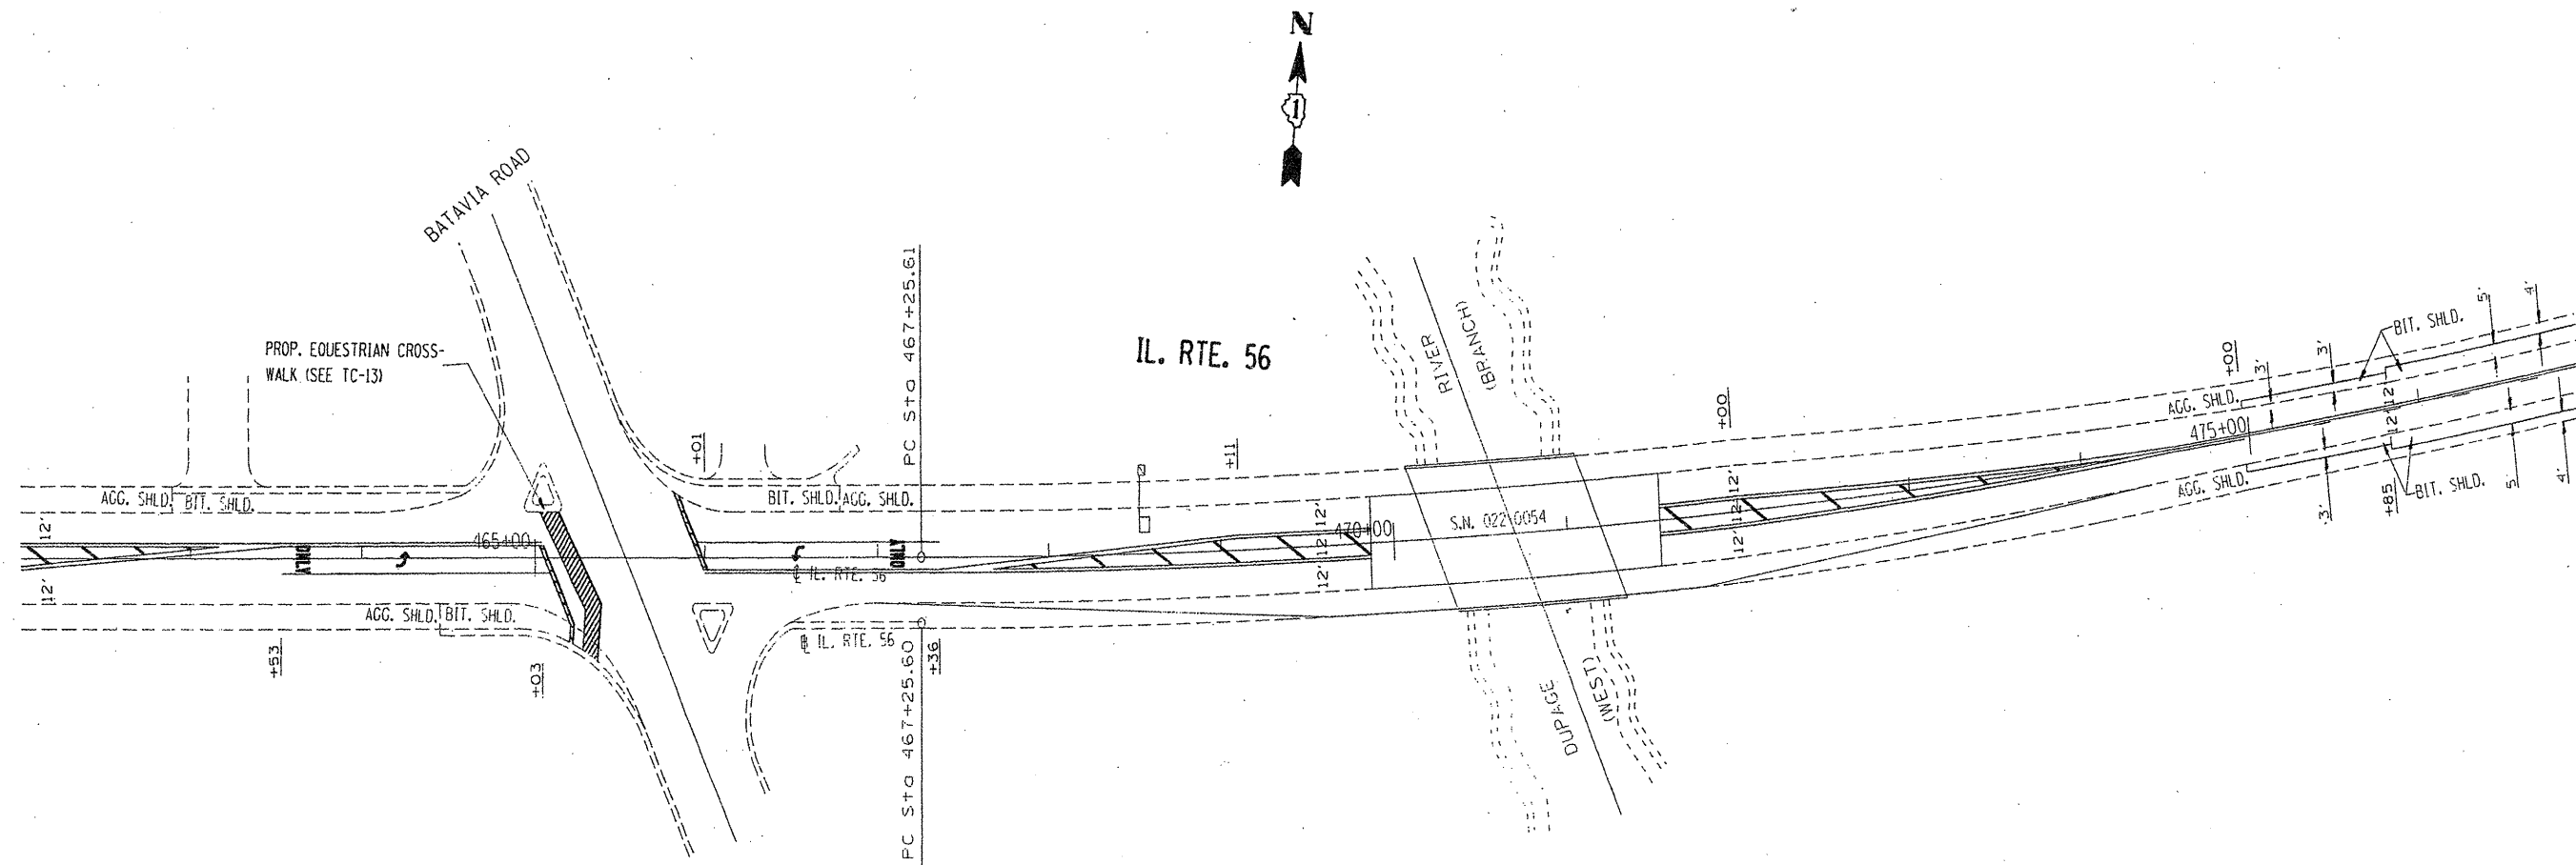

**FOR INFORMATION
ONLY**

ILLINOIS DEPARTMENT OF TRANSPORTATION

**GENERAL PLAN & ELEVATION
IL 56 OVER WEST BRANCH
DUPAGE RIVER**

SCALE: VERT. _____
 HORIZ. _____
 DATE _____

DRAWN BY _____
 CHECKED BY _____