


STAGE I REMOVAL & CONSTRUCTION

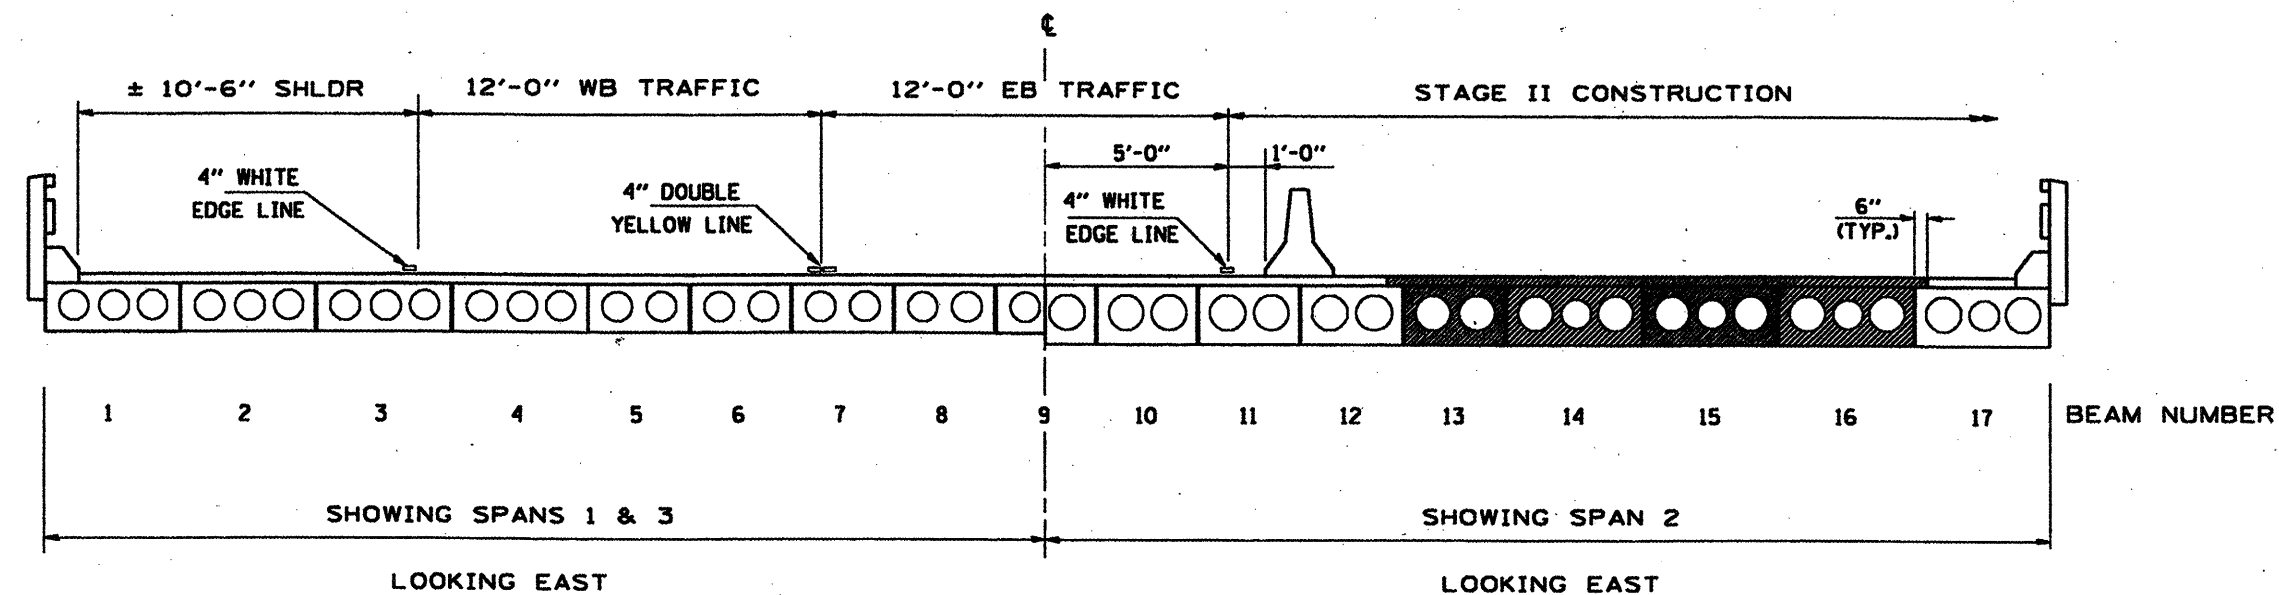

STAGE II REMOVAL & CONSTRUCTION

FILE NAME =	USER NAME = gorengautab	DESIGNED -	REVISED -	STATE OF ILLINOIS DEPARTMENT OF TRANSPORTATION	TRAFFIC STAGING PLANS/TYPICAL CROSS SECTIONS IL RTE. 56 OVER WEST BRANCH DUPAGE RIVER - SN 022-0054	F.A.P. RTE.	SECTION	COUNTY	TOTAL SHEETS	SHEET NO.	
c:\pwwork\PI\DOT\GORENGAUTAB\08133798	0150989-ahst-staging.dgn	DRAWN -	REVISED -			365	2009-0451	DUPAGE	20	13	
	PLOT SCALE = 1/8" = 1'-0"	CHECKED -	REVISED -			CONTRACT NO. 60G58					
	PLOT DATE = 4/8/2009	DATE -	REVISED -			ILLINOIS FED. AID PROJECT					
					SCALE: NONE	SHEET NO. OF SHEETS		STA. TO STA.			