


- SYMBOLS LEGEND**
- ◆ RAISED REFLECTIVE PAVEMENT MARKER (TWO - WAY AMBER)
 - ◀ RAISED REFLECTIVE PAVEMENT MARKER (ONE - WAY AMBER)
 - ◁ RAISED REFLECTIVE PAVEMENT MARKER (ONE - WAY CRYSTAL)
 - MANHOLE STRUCTURE (APPROXIMATE LOCATION)
 - DRAINAGE STRUCTURE (APPROXIMATE LOCATION)

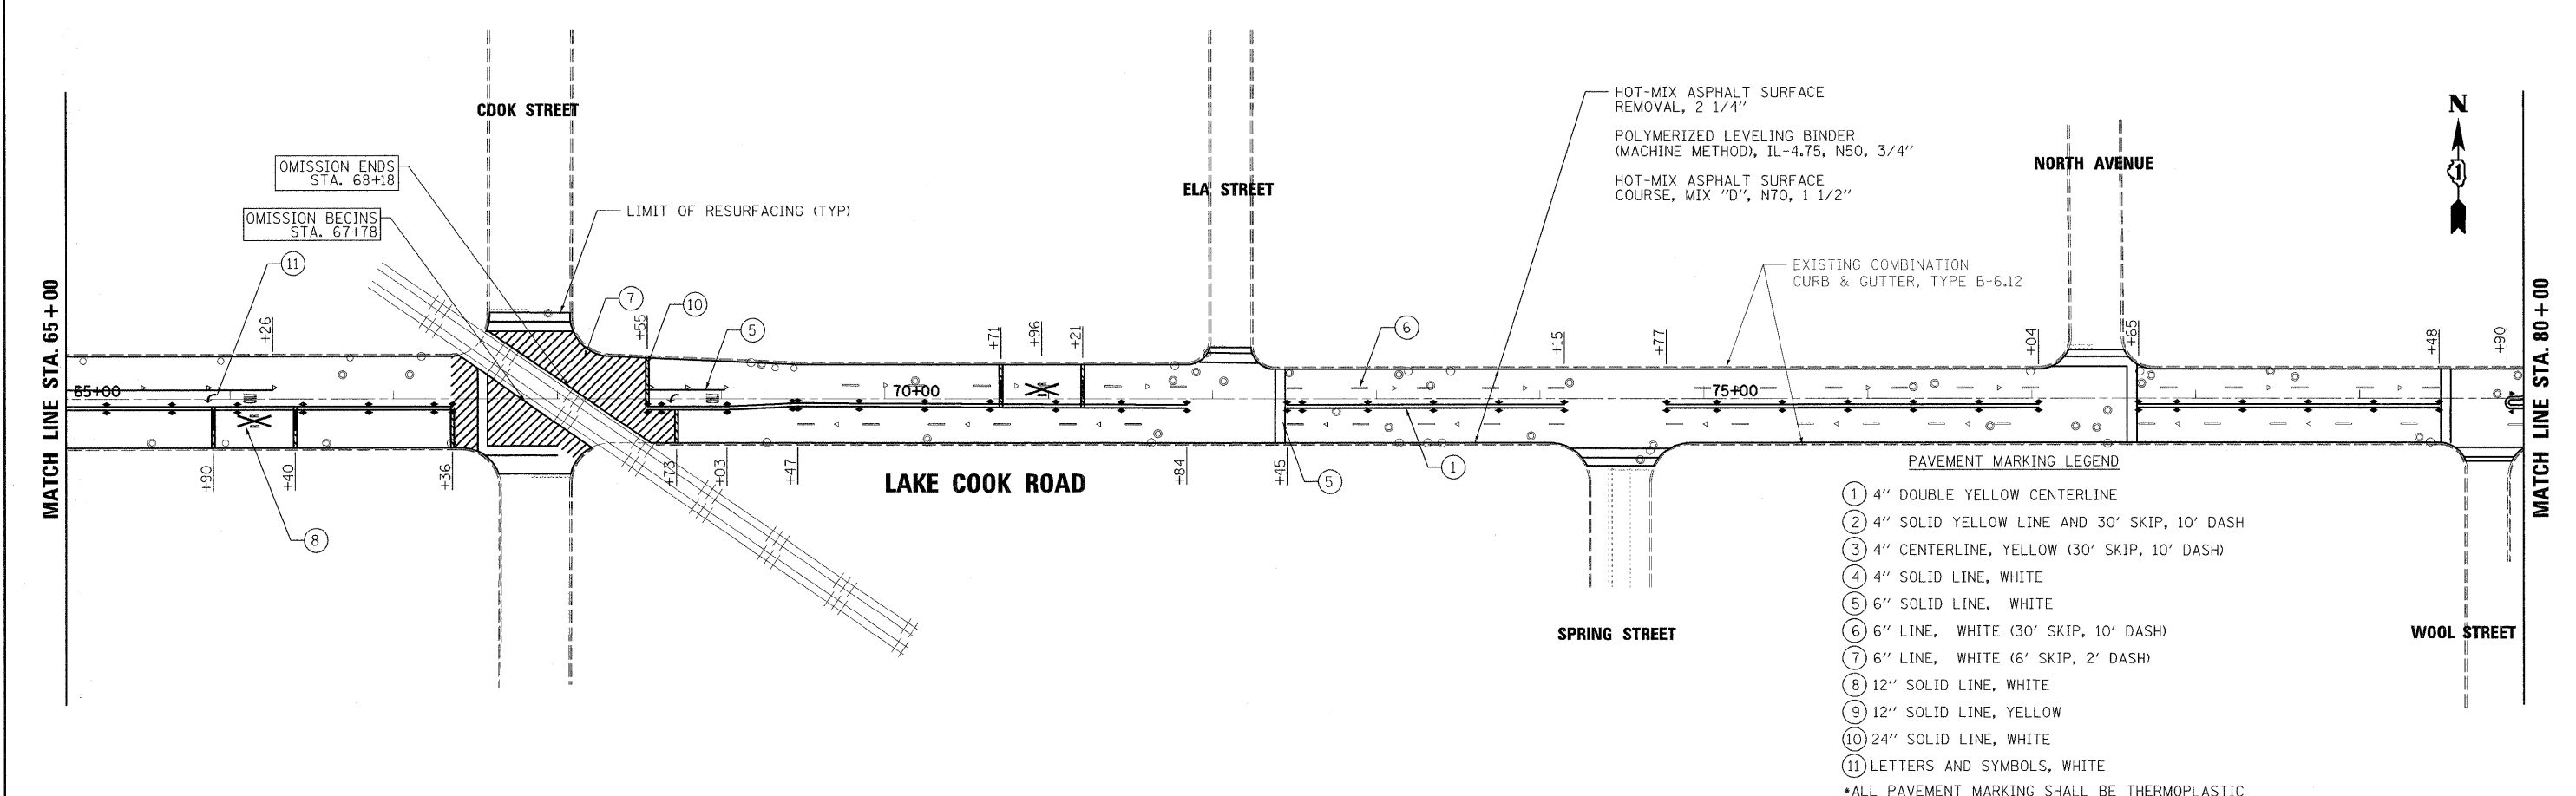

- PAVEMENT MARKING LEGEND**
- ① 4" DOUBLE YELLOW CENTERLINE
 - ② 4" SOLID YELLOW LINE AND 30' SKIP, 10' DASH
 - ③ 4" CENTERLINE, YELLOW (30' SKIP, 10' DASH)
 - ④ 4" SOLID LINE, WHITE
 - ⑤ 6" SOLID LINE, WHITE
 - ⑥ 6" LINE, WHITE (30' SKIP, 10' DASH)
 - ⑦ 6" LINE, WHITE (6' SKIP, 2' DASH)
 - ⑧ 12" SOLID LINE, WHITE
 - ⑨ 12" SOLID LINE, YELLOW
 - ⑩ 24" SOLID LINE, WHITE
 - ⑪ LETTERS AND SYMBOLS, WHITE
- *ALL PAVEMENT MARKING SHALL BE THERMOPLASTIC

PLOT DATE = 5/5/2009
 FILE NAME = K:\11225514\lake-cook_road\cad\sheet\lakecook-02.dgn
 PLOT SCALE = 1:50
 USER NAME = JTF:cmj
 MODEL = Def:ault

	DESIGNED - MAK	REVISED -	STATE OF ILLINOIS DEPARTMENT OF TRANSPORTATION	LAKE COOK ROAD	PLAN AND PAVEMENT MARKING DETAILS	F.A.P. RTE. 1270	SECTION 0506 RS-12	COUNTY LAKE	TOTAL SHEETS 30	SHEET NO. 7
	DRAWN - JMT	REVISED -				SCALE: 1"=50'		SHEET NO. 7 OF 30 SHEETS		STA. 50+00 TO STA. 80+00
200 West Front Street Wheaton, IL 60187						FED. ROAD DIST. NO. 1 ILLINOIS FED. AID PROJECT				