


- SYMBOLS LEGEND**
- ◆ RAISED REFLECTIVE PAVEMENT MARKER (TWO - WAY AMBER)
 - RAISED REFLECTIVE PAVEMENT MARKER (ONE - WAY AMBER)
 - ◄ RAISED REFLECTIVE PAVEMENT MARKER (ONE - WAY CRYSTAL)
 - ⊙ MANHOLE STRUCTURE (APPROXIMATE LOCATION)
 - DRAINAGE STRUCTURE (APPROXIMATE LOCATION)

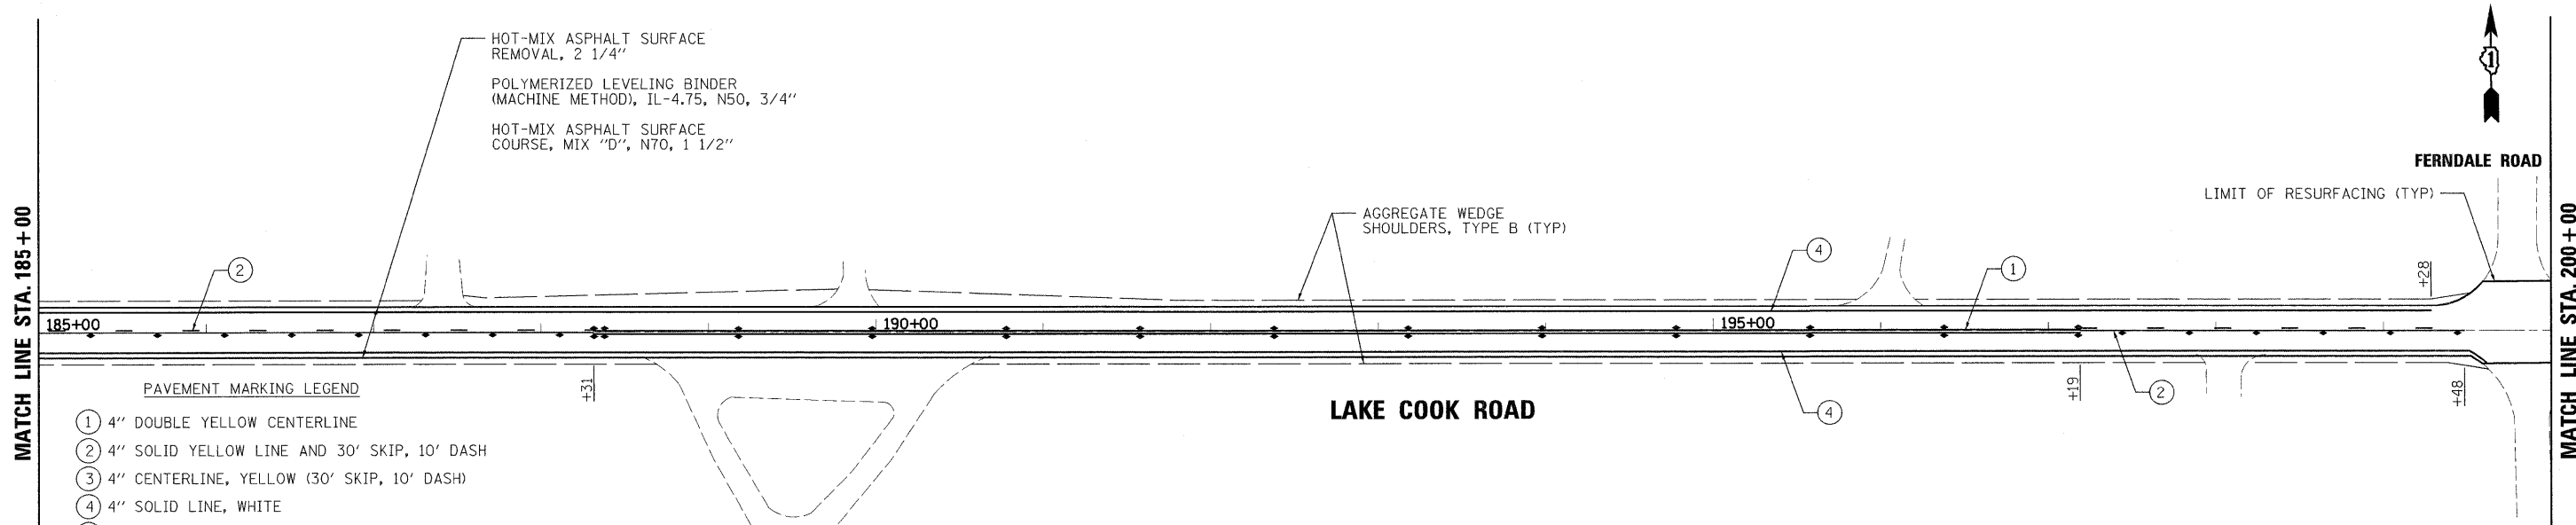

- PAVEMENT MARKING LEGEND**
- ① 4" DOUBLE YELLOW CENTERLINE
 - ② 4" SOLID YELLOW LINE AND 30' SKIP, 10' DASH
 - ③ 4" CENTERLINE, YELLOW (30' SKIP, 10' DASH)
 - ④ 4" SOLID LINE, WHITE
 - ⑤ 6" SOLID LINE, WHITE
 - ⑥ 6" LINE, WHITE (30' SKIP, 10' DASH)
 - ⑦ 6" LINE, WHITE (6' SKIP, 2' DASH)
 - ⑧ 12" SOLID LINE, WHITE
 - ⑨ 12" SOLID LINE, YELLOW
 - ⑩ 24" SOLID LINE, WHITE
 - ⑪ LETTERS AND SYMBOLS, WHITE
- ALL PAVEMENT MARKING SHALL BE THERMOPLASTIC

PLOT DATE = 5/5/2009
 FILE NAME = K:\11225514\lake-cook_road\ud\shhets\lakecook-66.dgn
 PLOT SCALE = 1:50
 USER NAME = JTreefj
 MODEL = Default



200 West Front Street
Wheaton, IL 60187

DESIGNED - MAK	REVISED -
DRAWN - JMT	REVISED -
CHECKED - BLB	REVISED -
DATE - 5/5/2009 11:05:06 AM	REVISED -

**STATE OF ILLINOIS
DEPARTMENT OF TRANSPORTATION**

LAKE COOK ROAD

**PLAN AND
PAVEMENT MARKING DETAILS**

SCALE: 1"=50' SHEET NO. 11 OF 30 SHEETS STA.170+00 TO STA.200+00

F.A.P. RTE.	SECTION	COUNTY	TOTAL SHEETS	SHEET NO.
1270	0506 RS-12	LAKE	30	11
FED. ROAD DIST. NO. 1 ILLINOIS FED. AID PROJECT				

CONTRACT NO. 60H02