


SYMBOLS LEGEND

- ◆ RAISED REFLECTIVE PAVEMENT MARKER (TWO - WAY AMBER)
- ◄ RAISED REFLECTIVE PAVEMENT MARKER (ONE - WAY AMBER)
- ◄ RAISED REFLECTIVE PAVEMENT MARKER (ONE - WAY CRYSTAL)
- ⊙ MANHOLE STRUCTURE (APPROXIMATE LOCATION)
- DRAINAGE STRUCTURE (APPROXIMATE LOCATION)

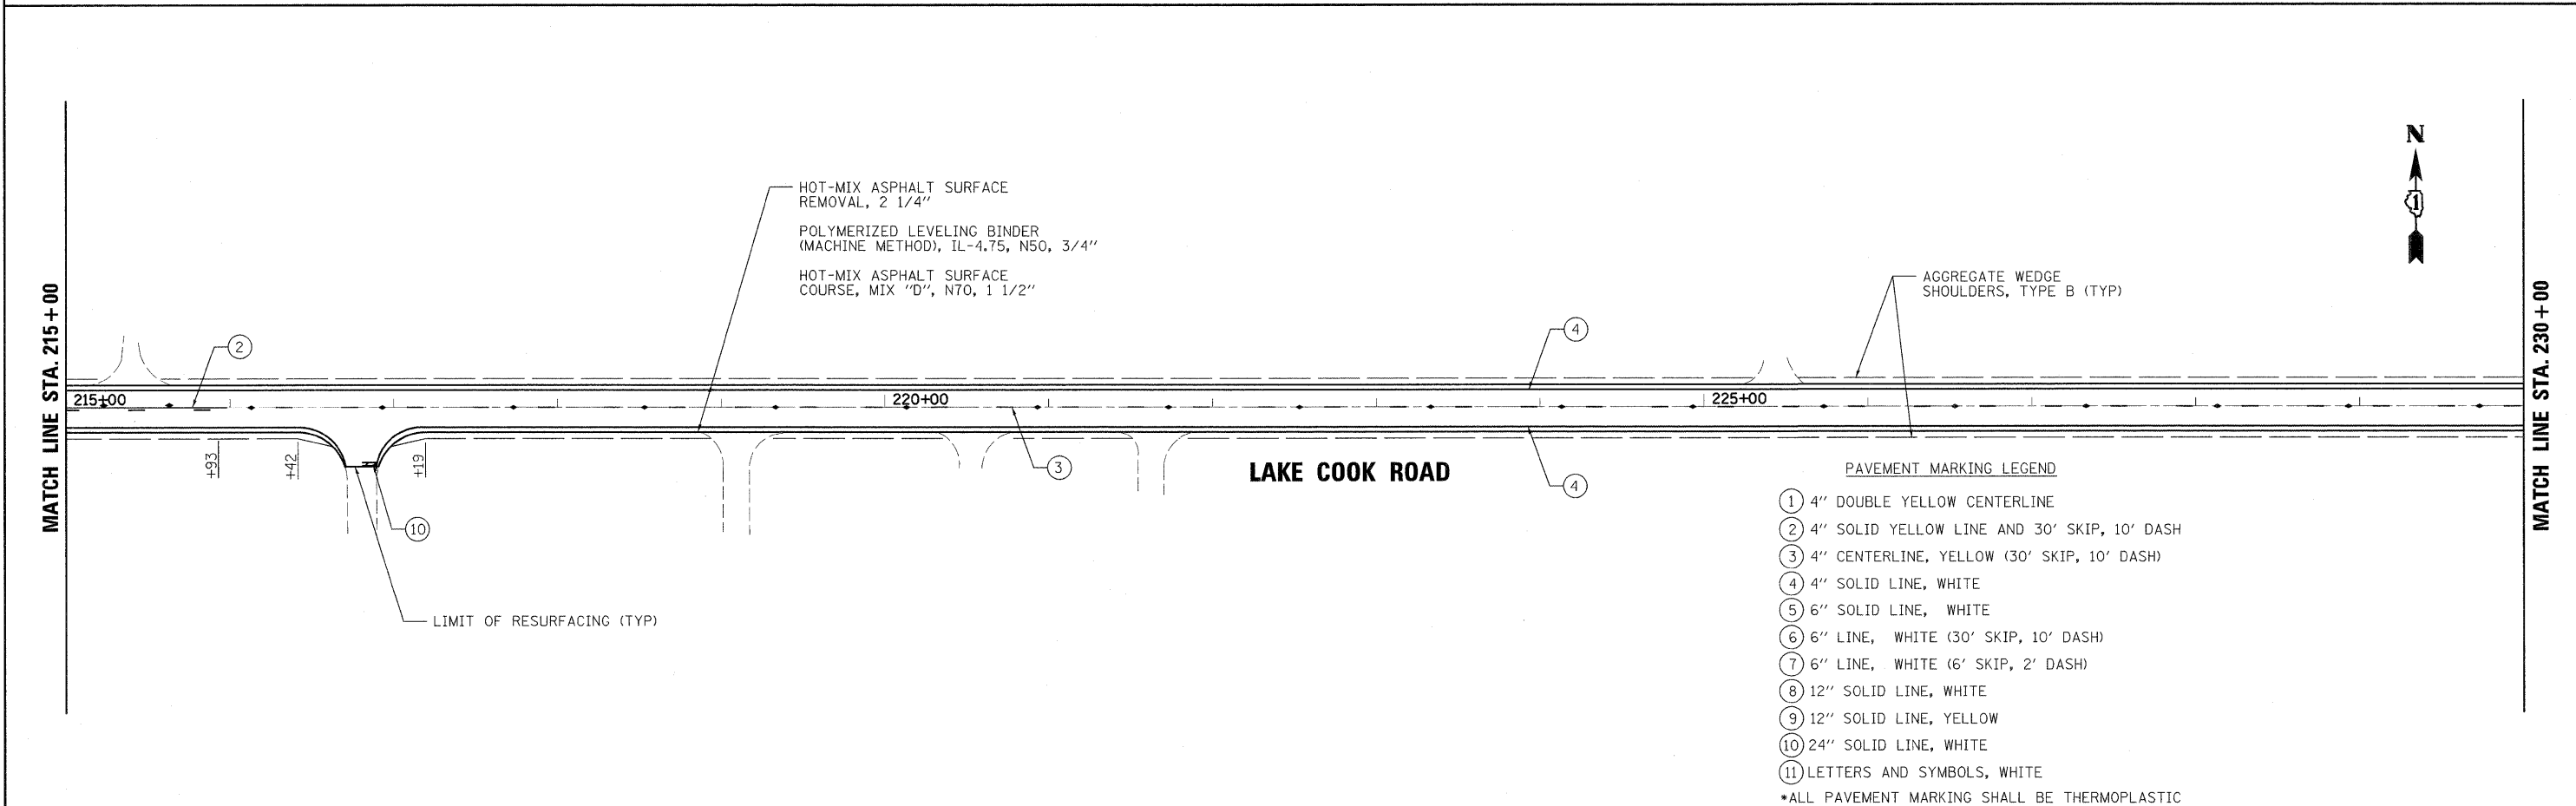

PAVEMENT MARKING LEGEND

- ① 4" DOUBLE YELLOW CENTERLINE
- ② 4" SOLID YELLOW LINE AND 30' SKIP, 10' DASH
- ③ 4" CENTERLINE, YELLOW (30' SKIP, 10' DASH)
- ④ 4" SOLID LINE, WHITE
- ⑤ 6" SOLID LINE, WHITE
- ⑥ 6" LINE, WHITE (30' SKIP, 10' DASH)
- ⑦ 6" LINE, WHITE (6' SKIP, 2' DASH)
- ⑧ 12" SOLID LINE, WHITE
- ⑨ 12" SOLID LINE, YELLOW
- ⑩ 24" SOLID LINE, WHITE
- ⑪ LETTERS AND SYMBOLS, WHITE

*ALL PAVEMENT MARKING SHALL BE THERMOPLASTIC

PLOT DATE = 5/5/2009
 FILE NAME = H:\1225514\lake-cook_road\asph\shdts\lakecook-87.dgn
 PLOT SCALE = 1/8"=1'-0"
 USER NAME = JTT-ecny
 MODEL = Default

rjngroup
 Excellence through Ownership
 200 West Front Street
 Wheaton, IL 60187

DESIGNED - MAK	REVISED -
DRAWN - JMT	REVISED -
CHECKED - BLB	REVISED -
DATE - 5/5/2009 11:05:06 AM	REVISED -

**STATE OF ILLINOIS
 DEPARTMENT OF TRANSPORTATION**

LAKE COOK ROAD		PLAN AND PAVEMENT MARKING DETAILS	
SCALE: 1"=50'	SHEET NO. 12 OF 30 SHEETS	STA.200+00	TO STA.230+00

F.A.P. RTE. 1270	SECTION 0506 RS-12	COUNTY LAKE	TOTAL SHEETS 30	SHEET NO. 12
FED. ROAD DIST. NO. 1 ILLINOIS FED. AID PROJECT				

