


TRAFFIC SIGNAL LEGEND

	PROPOSED	EXISTING
DETECTOR LOOP		
SIGNAL HEAD		
G.S. CONDUIT IN TRENCH OR PUSHED		
SIGNAL HEAD WITH BACKPLATE		
RACEWAY FOR MAGNETIC DETECTOR, TYPE I OR II		
VEHICLE DETECTOR, NON-COMPENSATED MAGNETIC TYPE		

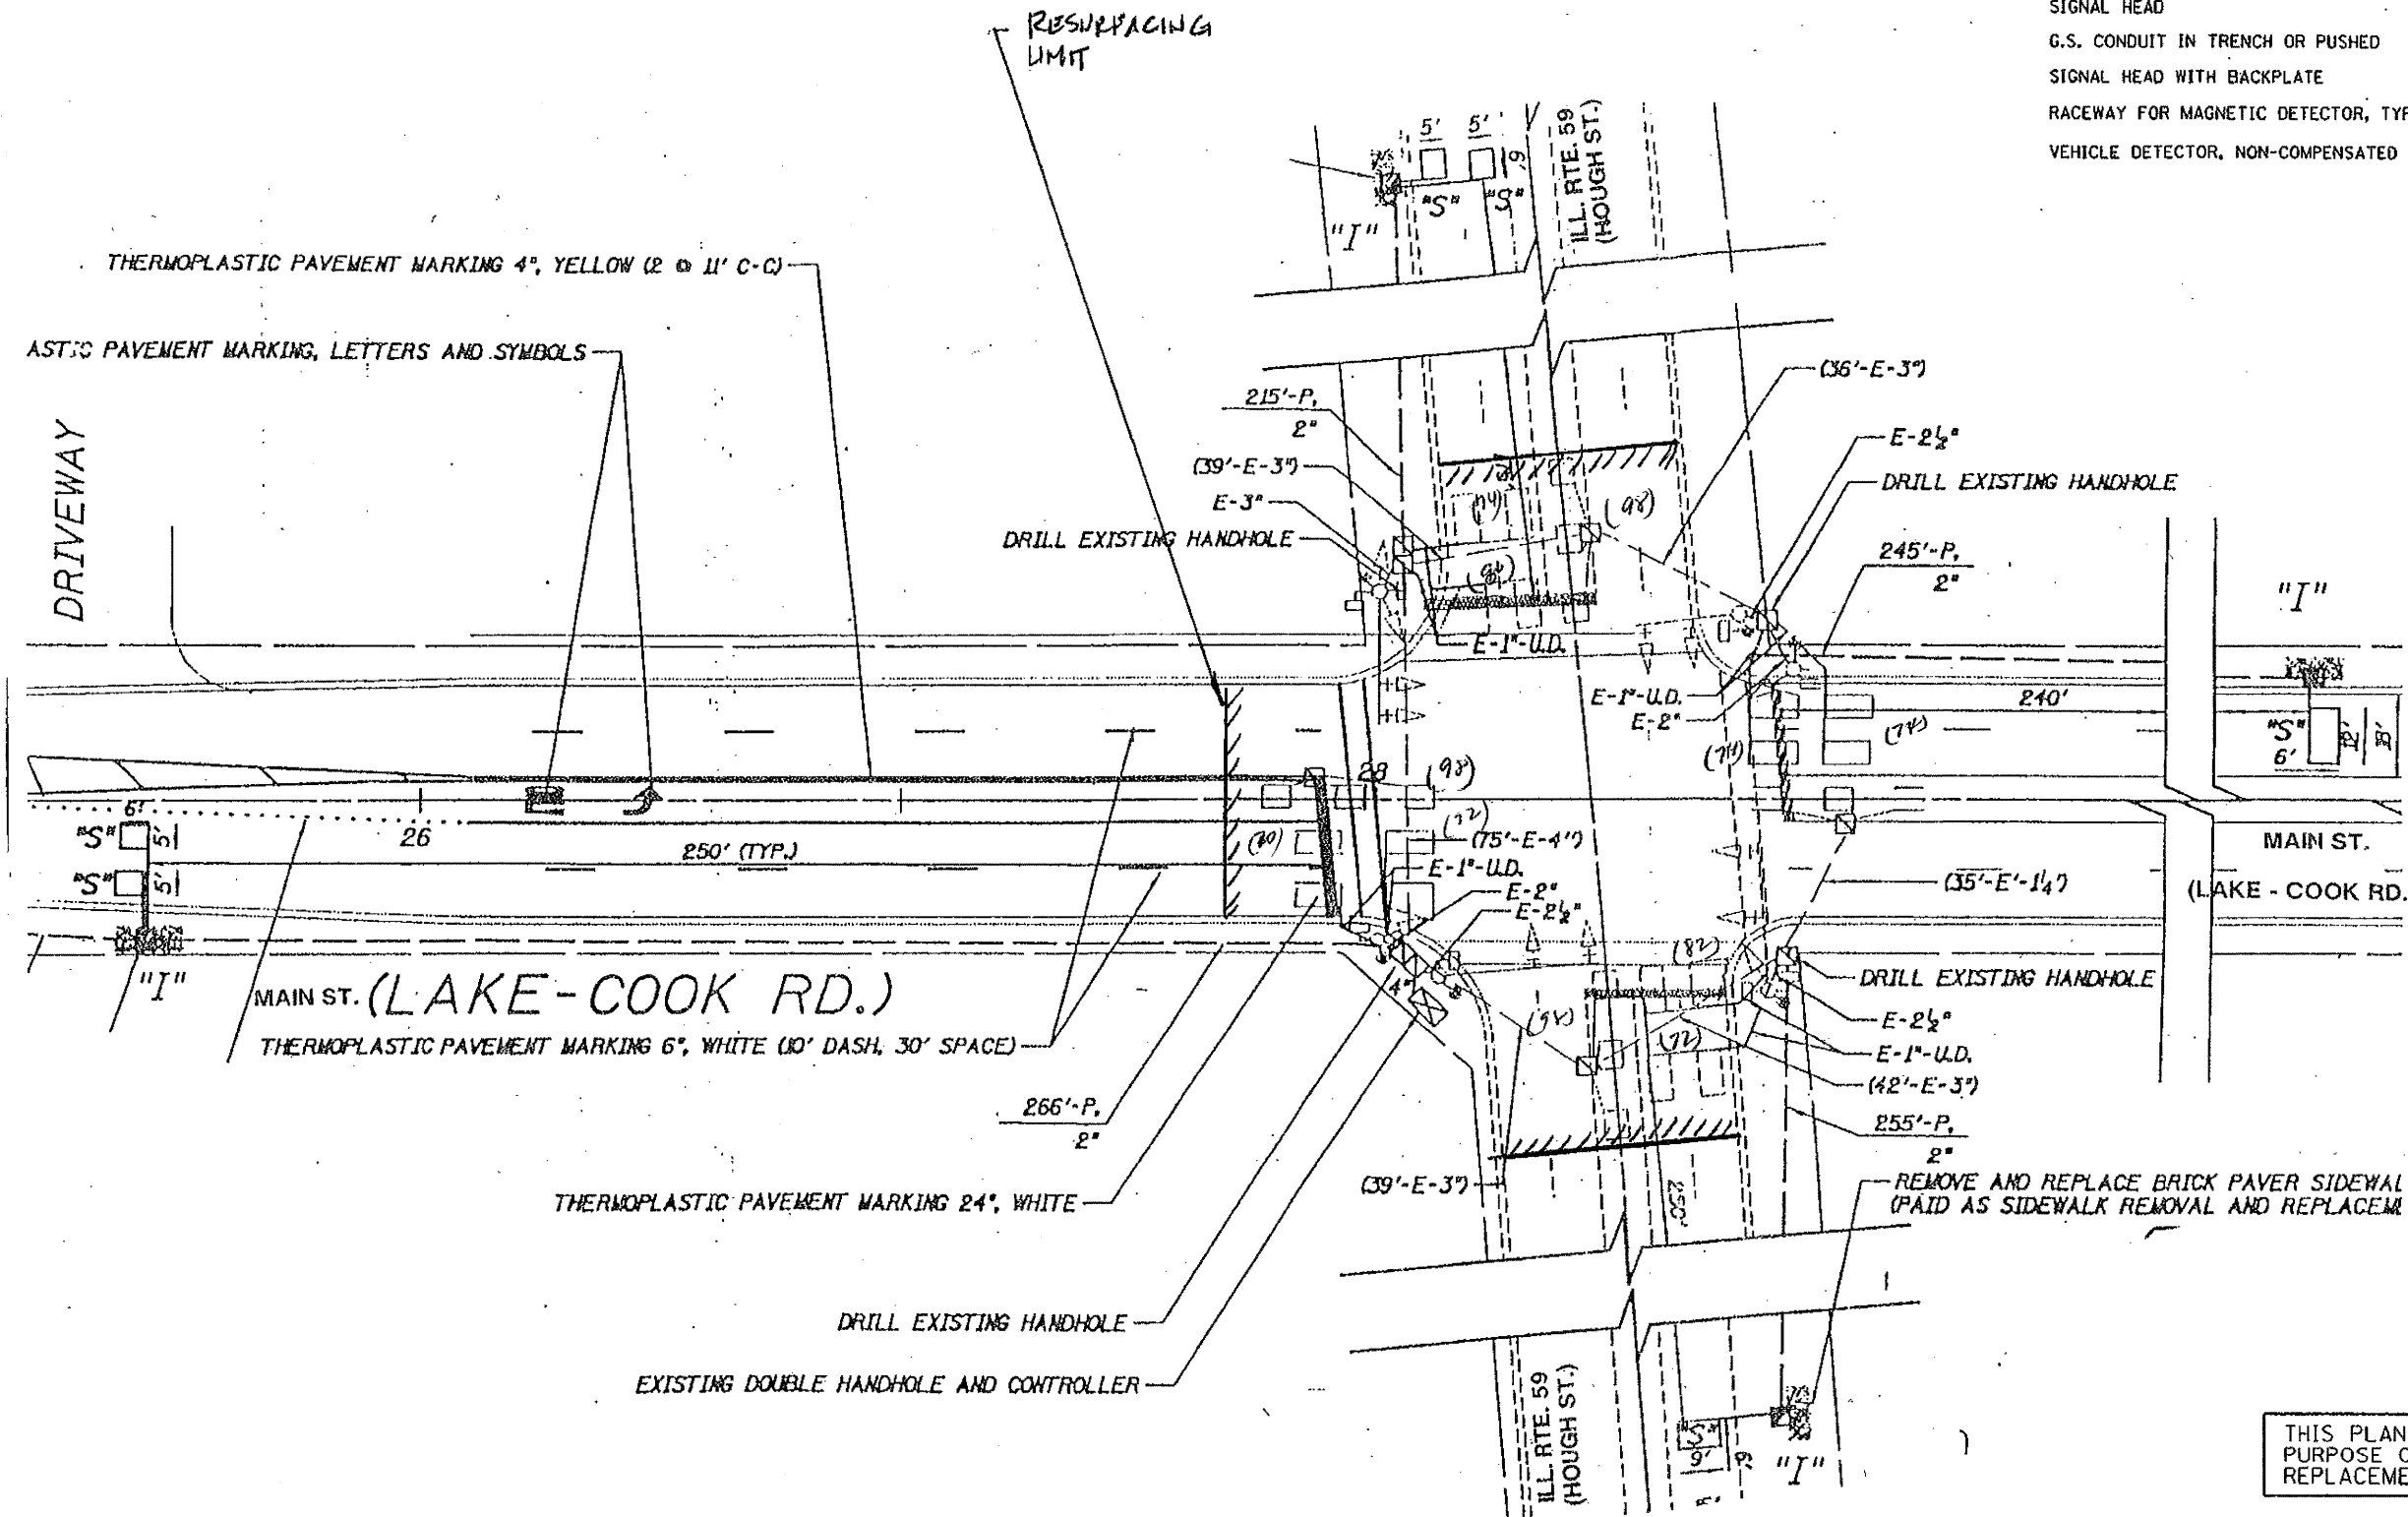

REPLACE ALL DETECTOR LOOPS AS SHOWN
(WITHIN THE RESURFACING LIMITS)

CODE	QUANTITY	UNIT	ITEM
86600600	642	FOOT	DETECTOR LOOP, REPLACEMENT

FILE NAME	USER NAME = kanthaphixogbo	DESIGNED - BCK	REVISED -	STATE OF ILLINOIS DEPARTMENT OF TRANSPORTATION	DISTRICT ONE - DETECTOR LOOP REPLACEMENT LAKE/COOK @ ILL. RTE. 59 (HOUGH ST.)	F.A.I. RTE.	SECTION	COUNTY	TOTAL SHEETS	SHEET NO.	
ca:\p\k\dek\p\p\DOT\KANTHAPHIXAYBC\001126	tr-offic.legend.v7.dgn	DRAWN - BCK	REVISED -			1270	05.06.RS-12	Cook	30	15	
	PLOT SCALE = 3/8" = 1' / IN.	CHECKED - DAD	REVISED -			CONTRACT NO. 60H02					
	PLOT DATE = 4/3/2009	DATE -	REVISED -			FED. ROAD DIST. NO. ILLINOIS FED. AID PROJECT					