


LEGEND

- ① 2-(4") YELLOW @ 11" C-C
- ② (4") YELLOW LINE
- ③ (4") WHITE EDGE LINE
- ④ (4") YELLOW LINE 10' DASH 30' SKIP
- ⑤ (6") WHITE TURN LANE
- ⑥ (24") STOP LINES
- ⑦ (12") YELLOW DIAGONALS
- ⑧ (6") WHITE CROSSWALK LINE (PEDESTRIAN)
- ⑨ LETTERS AND SYMBOLS
- ⑩ 6" WHITE DOTTED LINES (2' LINE WITH 6' SPACE)

PAVEMENT IMPROVEMENTS:
 HOT-MIX ASPHALT SURFACE REMOVAL, 1 1/2"
 POLYMERIZED LEVELING BINDER (MACHINE METHOD), IL-4.75, N50, 3/4"
 HOT-MIX ASPHALT SURFACE COURSE, MIX "D", N70, 1 1/2"

NOTES:
 PERMANENT PAVEMENT MARKING SHALL BE THERMOPLASTIC (OF THE EXTRUDED TYPE) AND SHOULD BE PLACED IN ACCORDANCE WITH "DISTRICT ONE TYPICAL PAVEMENT MARKING DETAILS"
 RAISED REFLECTIVE PAVEMENT MARKERS SHALL BE IN ACCORDANCE WITH THE DISTRICT ON "TYPICAL APPLICATION RAISED REFLECTIVE PAVEMENT MARKERS DETAILS"

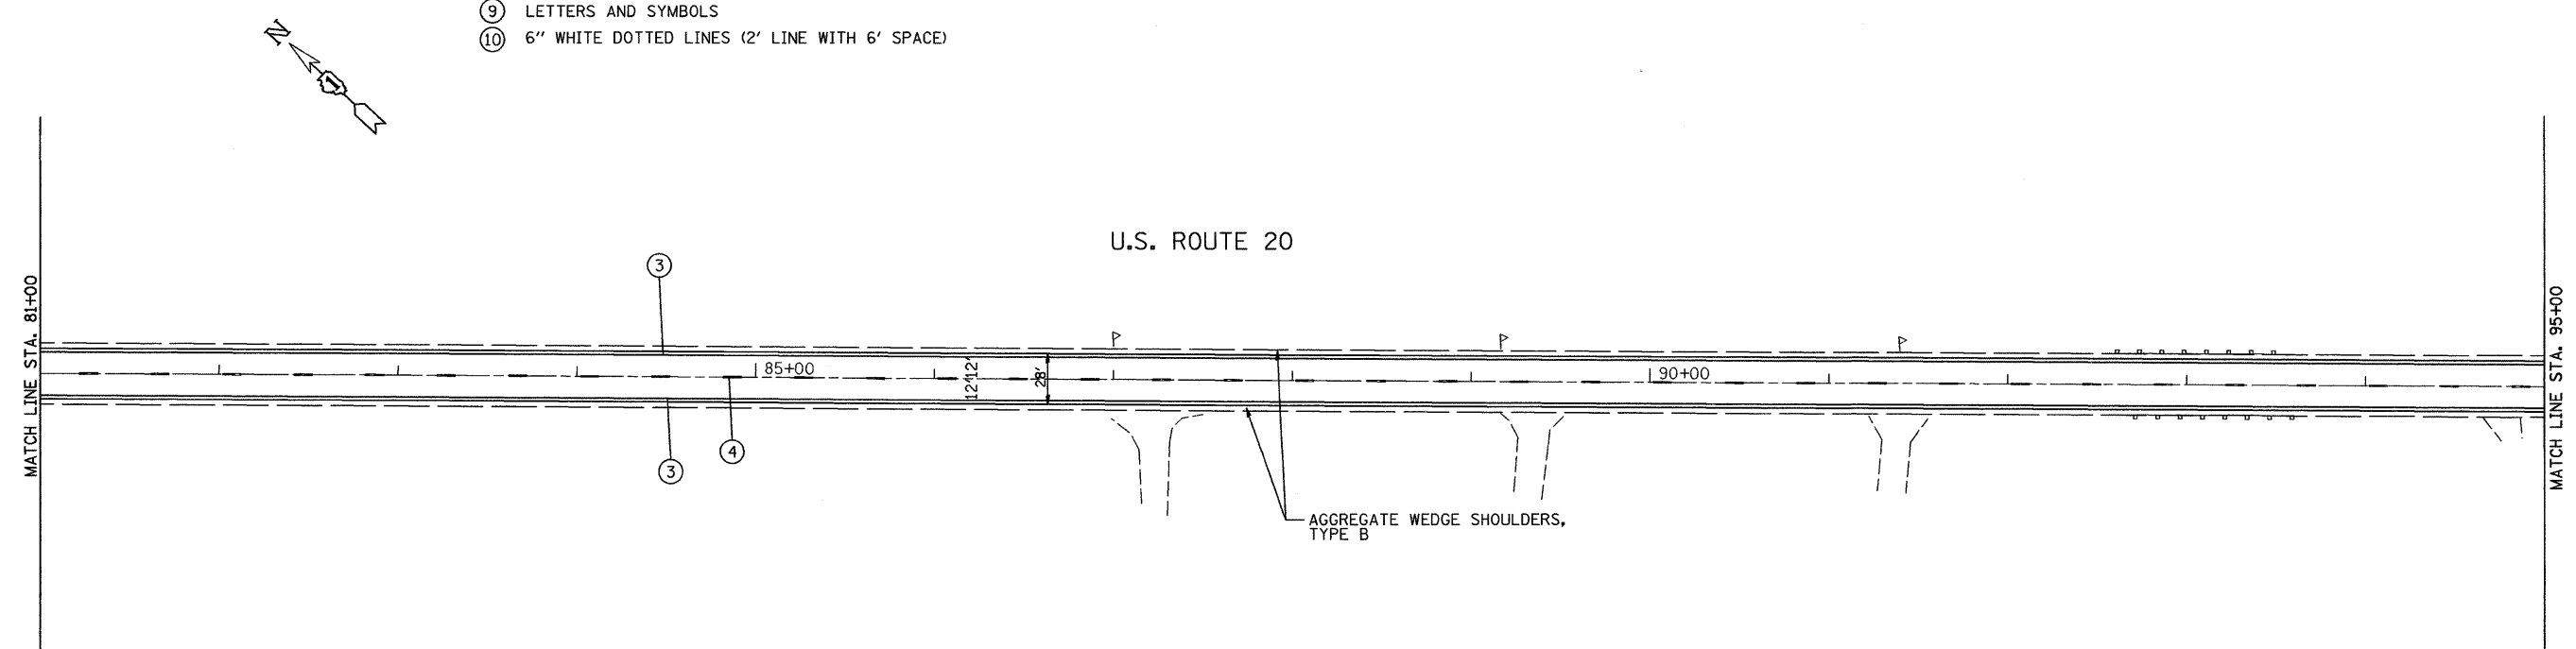

FILE NAME =	USER NAME = gthiesse
... \p1ons\p1n5960\pp&mrk&2.dgn	
PLOT SCALE = 1" = 50'	
PLOT DATE = 5/14/2009	

DESIGNED - BJW	REVISD - 5/14/09
DRAWN - DMS	REVISD -
CHECKED - JAS	REVISD -
DATE - 4/21/09	REVISD -

DESIGNED - BJW	REVISD - 5/14/09
DRAWN - DMS	REVISD -
CHECKED - JAS	REVISD -
DATE - 4/21/09	REVISD -

STATE OF ILLINOIS
DEPARTMENT OF TRANSPORTATION

ROADWAY AND PAVEMENT MARKING			
US 20 - ILL 47 TO W OF PLANK RD			
SCALE:	SHEET NO. OF SHEETS	STA. 67+00 TO STA. 95+00	

F.A.P. RTE.	SECTION	COUNTY	TOTAL SHEETS	SHEET NO.
345	9 RS-7	KANE	25	6
FED. ROAD DIST. NO. ILLINOIS FED. AID PROJECT			CONTRACT NO. 60H26	