


LEGEND

- ① 2-(4") YELLOW @ 11" C-C
- ② (4") YELLOW LINE
- ③ (4") WHITE EDGE LINE
- ④ (4") YELLOW LINE 10' DASH 30' SKIP
- ⑤ (6") WHITE TURN LANE
- ⑥ (24") STOP LINES
- ⑦ (12") YELLOW DIAGONALS
- ⑧ (6") WHITE CROSSWALK LINE (PEDESTRIAN)
- ⑨ LETTERS AND SYMBOLS
- ⑩ 6" WHITE DOTTED LINES (2' LINE WITH 6' SPACE)

PAVEMENT IMPROVEMENTS:
 HOT-MIX ASPHALT SURFACE REMOVAL, 1 1/2"
 POLYMERIZED LEVELING BINDER (MACHINE METHOD), IL-4.75, N50, 3/4"
 HOT-MIX ASPHALT SURFACE COURSE, MIX "D", N70, 1 1/2"

NOTES:
 PERMANENT PAVEMENT MARKING SHALL BE THERMOPLASTIC (OF THE EXTRUDED TYPE) AND SHOULD BE PLACED IN ACCORDANCE WITH "DISTRICT ONE TYPICAL PAVEMENT MARKING DETAILS"
 RAISED REFLECTIVE PAVEMENT MARKERS SHALL BE IN ACCORDANCE WITH THE DISTRICT ON "TYPICAL APPLICATION RAISED REFLECTIVE PAVEMENT MARKERS DETAILS"

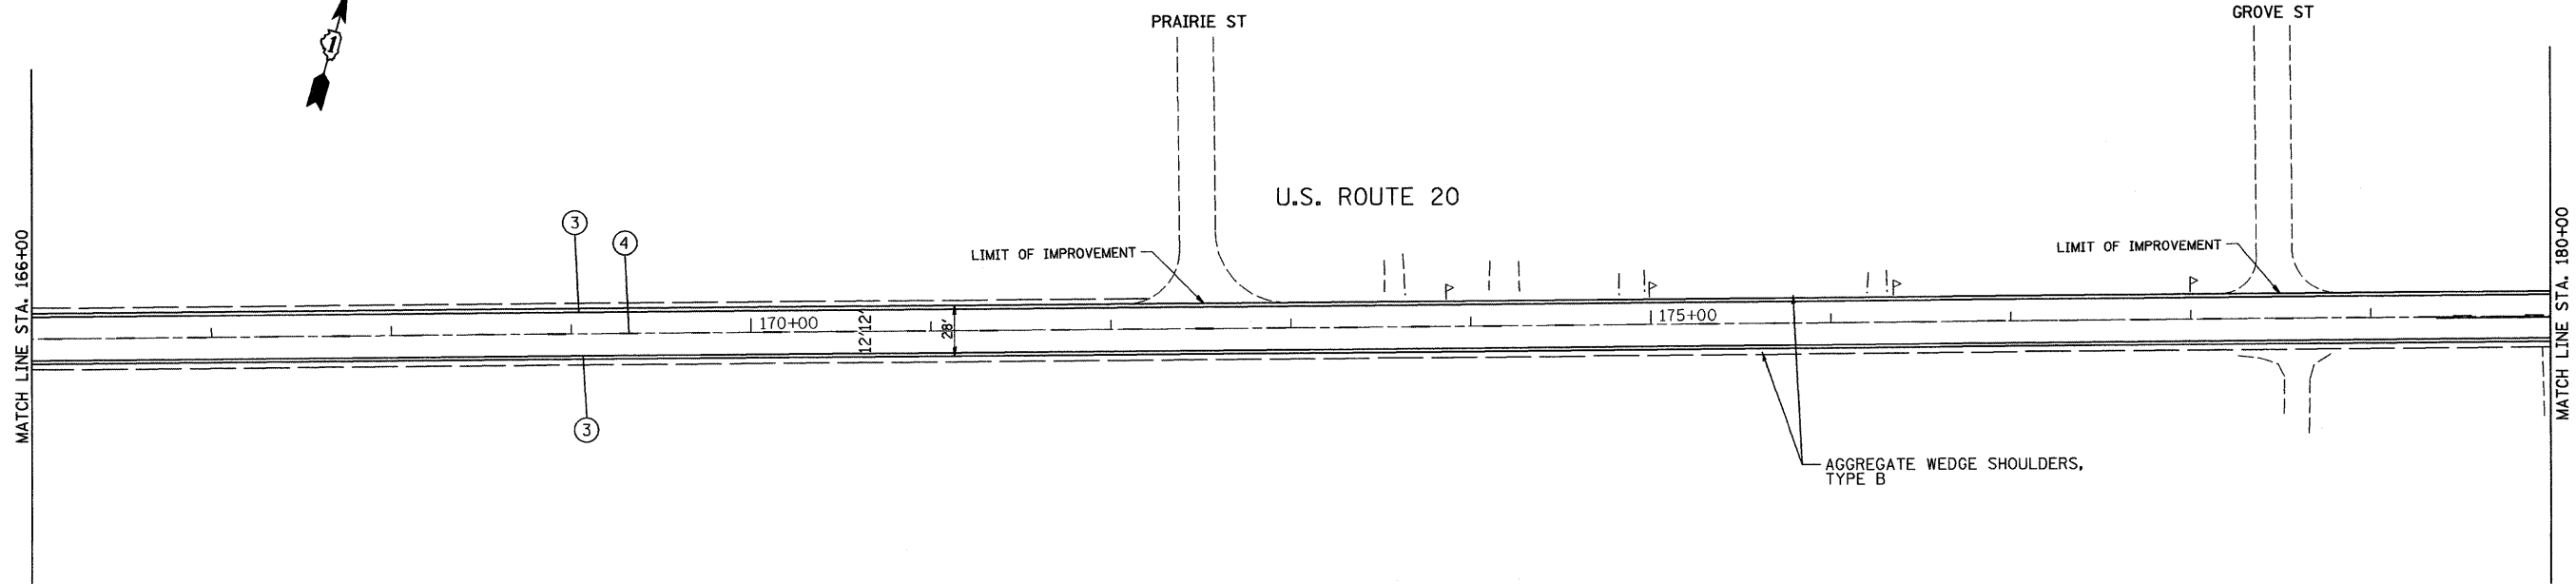

FILE NAME = ...\\P1ans\p1n59609pp&mrk05.dgn	USER NAME = gthiesse	DESIGNED - BJW	REVISED - 5/14/09	STATE OF ILLINOIS DEPARTMENT OF TRANSPORTATION	ROADWAY AND PAVEMENT MARKING US 20 - ILL 47 TO W OF PLANK RD			F.A.P. RTE.	SECTION	COUNTY	TOTAL SHEETS	SHEET NO.
	PLOT SCALE = 1" = 50'	CHECKED - JAS	REVISED -					345	9 RS-7	KANE	25	9
PLOT DATE = 5/14/2009	DATE - 4/21/09	REVISED -	SCALE:		SHEET NO.	OF SHEETS	STA. 152+00	TO STA. 180+00	FED. ROAD DIST. NO. ILLINOIS FED. AID PROJECT			
					CONTRACT NO. 60H26							