


LEGEND

- ① 2-(4") YELLOW @ 11" C-C
- ② (4") YELLOW LINE
- ③ (4") WHITE EDGE LINE
- ④ (4") YELLOW LINE 10' DASH 30' SKIP
- ⑤ (6") WHITE TURN LANE
- ⑥ (24") STOP LINES
- ⑦ (12") YELLOW DIAGONALS
- ⑧ (6") WHITE CROSSWALK LINE (PEDESTRIAN)
- ⑨ LETTERS AND SYMBOLS
- ⑩ 6" WHITE DOTTED LINES (2' LINE WITH 6' SPACE)

PAVEMENT IMPROVEMENTS:
 HOT-MIX ASPHALT SURFACE REMOVAL, 1 1/2"
 POLYMERIZED LEVELING BINDER (MACHINE METHOD), IL-4.75, N50, 3/4"
 HOT-MIX ASPHALT SURFACE COURSE, MIX "D", N70, 1 1/2"

NOTES:
 PERMANENT PAVEMENT MARKING SHALL BE THERMOPLASTIC (OF THE EXTRUDED TYPE) AND SHOULD BE PLACED IN ACCORDANCE WITH "DISTRICT ONE TYPICAL PAVEMENT MARKING DETAILS"
 RAISED REFLECTIVE PAVEMENT MARKERS SHALL BE IN ACCORDANCE WITH THE DISTRICT ON "TYPICAL APPLICATION RAISED REFLECTIVE PAVEMENT MARKERS DETAILS"

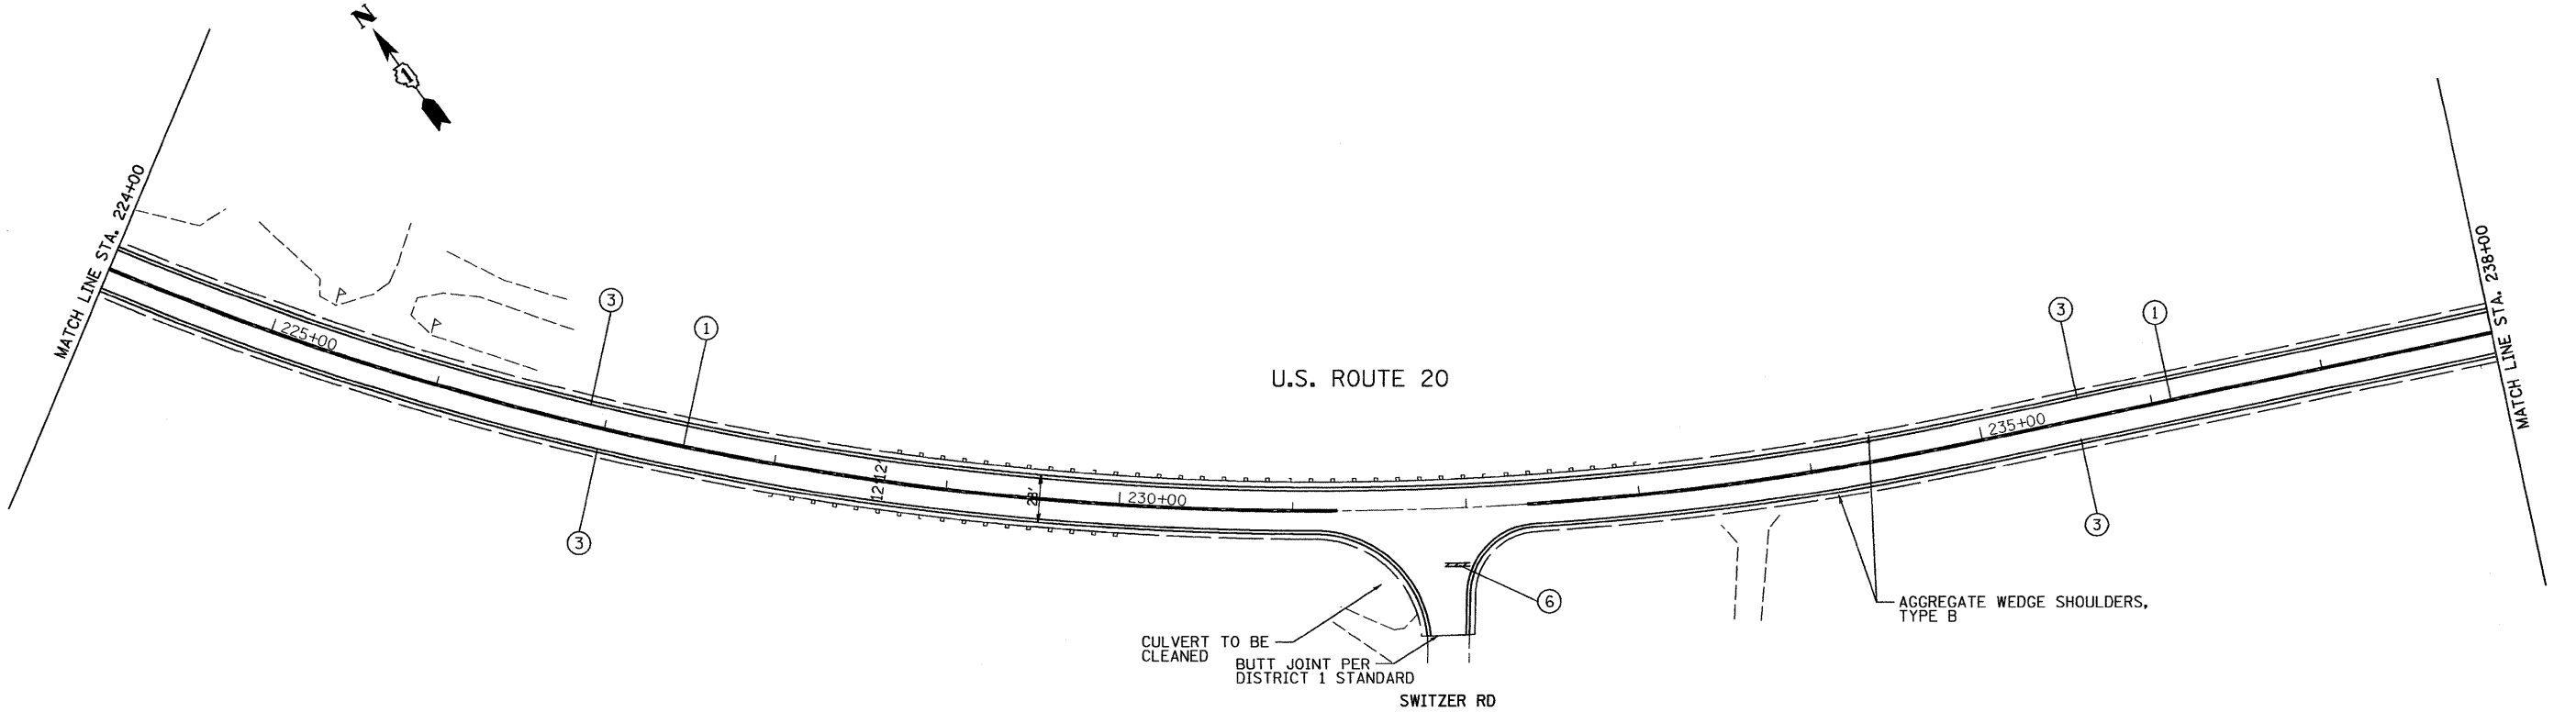

FILE NAME =
 ...V1ans\p1n59603pp&mk07.dgn

USER NAME = gthiesse
 PLOT SCALE = 1" = 50'
 PLOT DATE = 5/14/2009

DESIGNED - BJW
 DRAWN - DMS
 CHECKED - JAS
 DATE - 4/21/09

REVISED - 5/14/09
 REVISED -
 REVISED -
 REVISED -

**STATE OF ILLINOIS
 DEPARTMENT OF TRANSPORTATION**

**ROADWAY AND PAVEMENT MARKING
 US 20 - ILL 47 TO W OF PLANK RD**

SCALE: SHEET NO. OF SHEETS STA. 210+00 TO STA. 238+00

F.A.P. RTE.	SECTION	COUNTY	TOTAL SHEETS	SHEET NO.
345	9 RS-7	KANE	25	11
FED. ROAD DIST. NO. ILLINOIS FED. AID PROJECT			CONTRACT NO. 60H26	