


SECTION	COUNTY	TOTAL SHEETS	SHEET NO.
352 (E.M.) B-4	LAKE	41	18
STA. TO STA.		FED. ROAD DIST. NO. 1	
		ILLINOIS	
		FED. AID PROJECT	

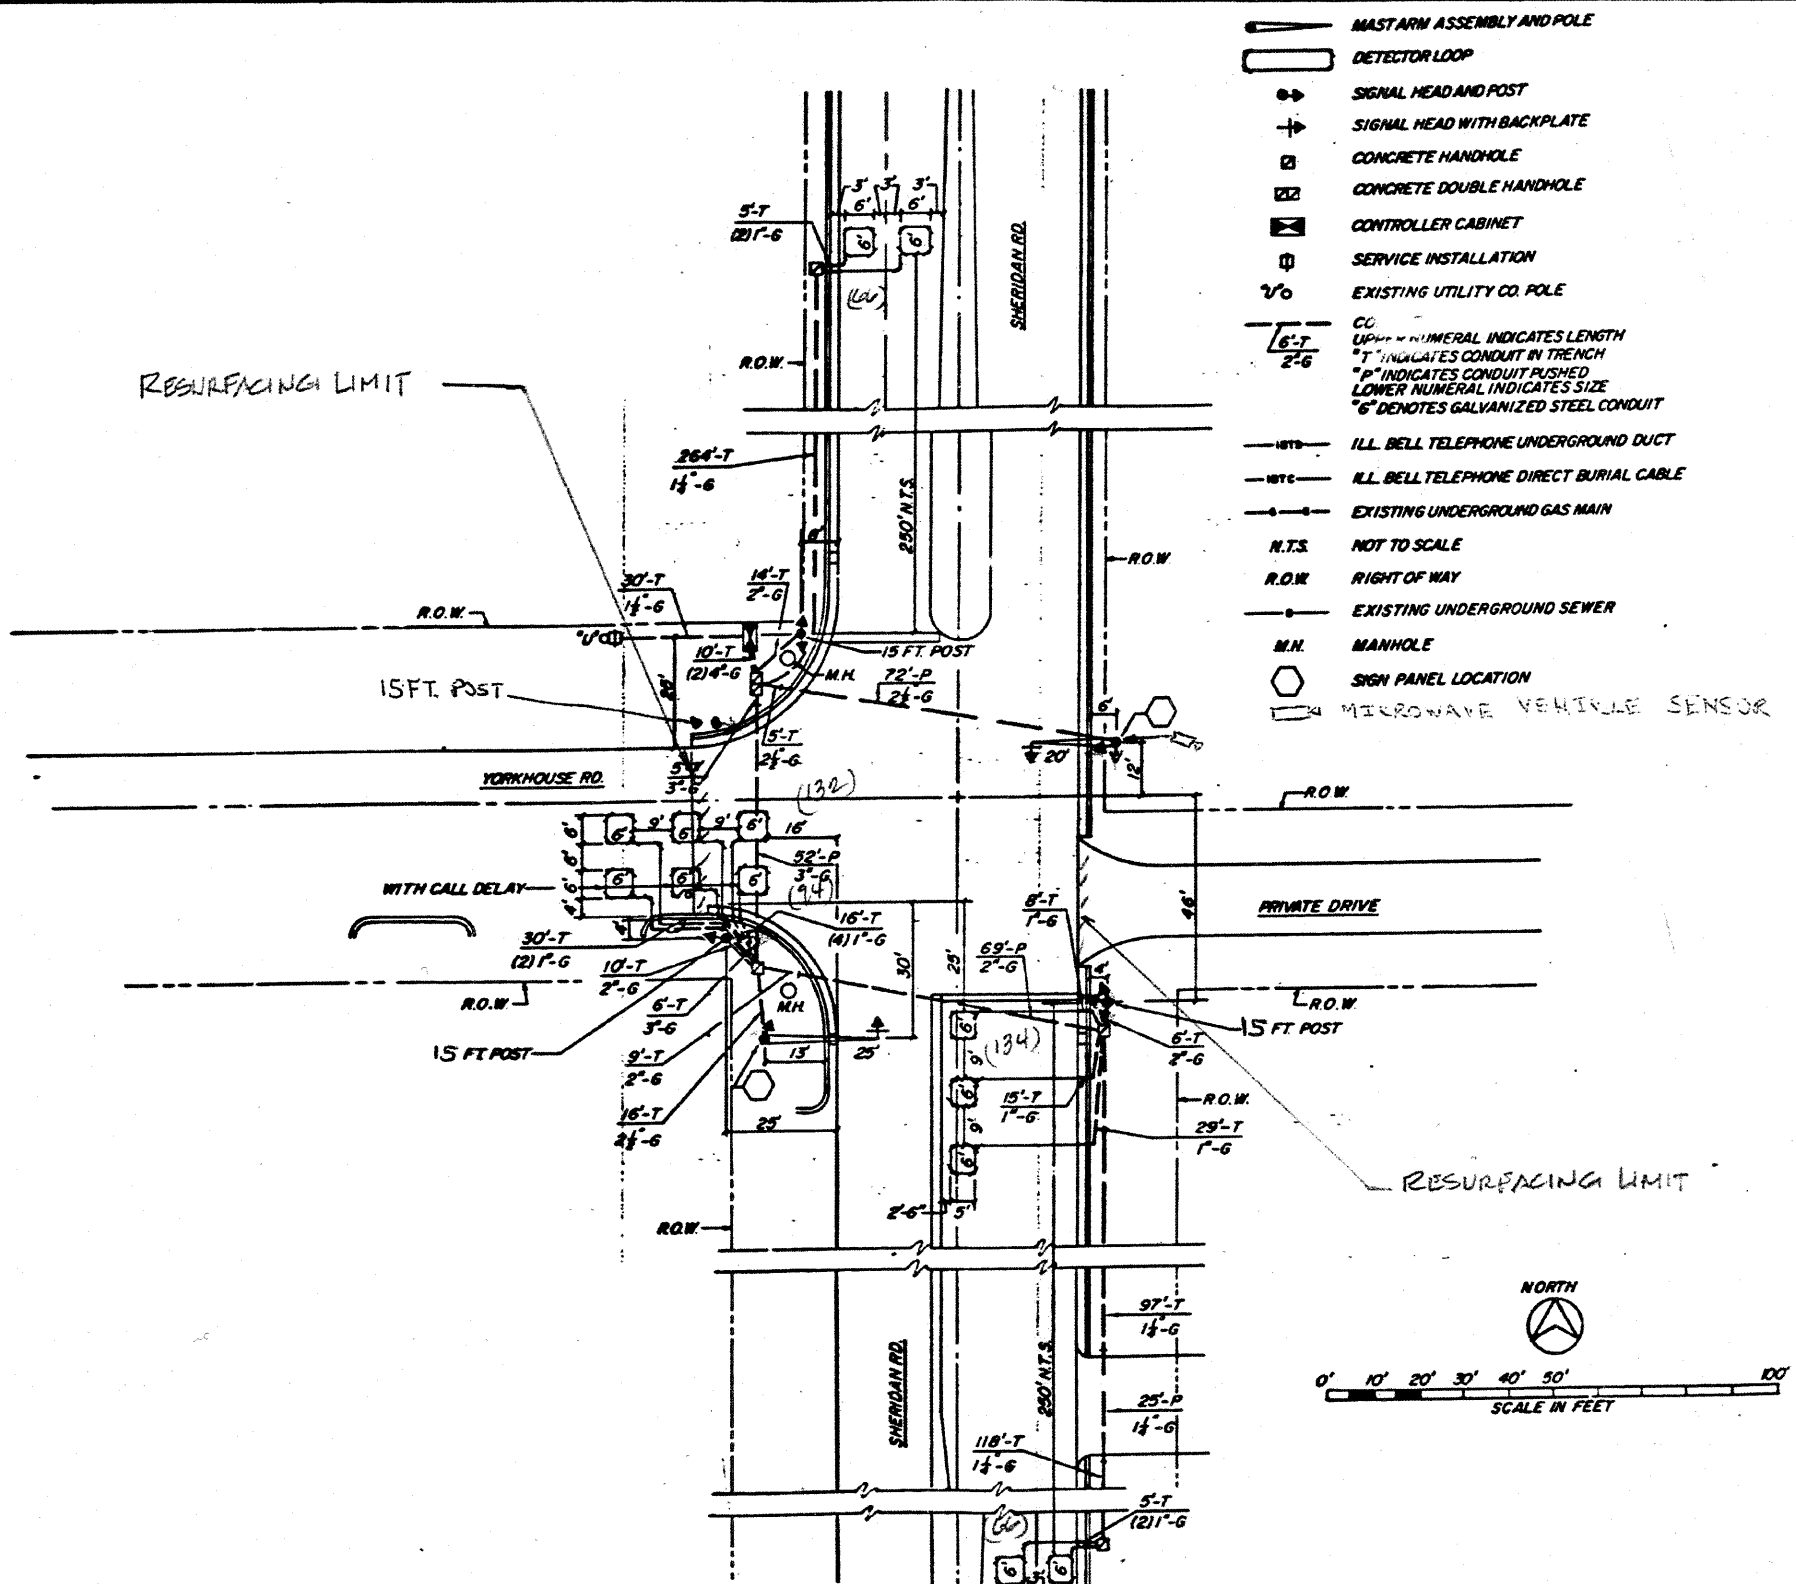

- MAST ARM ASSEMBLY AND POLE
- DETECTOR LOOP
- SIGNAL HEAD AND POST
- SIGNAL HEAD WITH BACKPLATE
- CONCRETE HANDHOLE
- CONCRETE DOUBLE HANDHOLE
- CONTROLLER CABINET
- SERVICE INSTALLATION
- EXISTING UTILITY CO. POLE
- CC
UPPER NUMERAL INDICATES LENGTH
"T" INDICATES CONDUIT IN TRENCH
"P" INDICATES CONDUIT PUSHED
LOWER NUMERAL INDICATES SIZE
"G" DENOTES GALVANIZED STEEL CONDUIT
- ILL. BELL TELEPHONE UNDERGROUND DUCT
- ILL. BELL TELEPHONE DIRECT BURIAL CABLE
- EXISTING UNDERGROUND GAS MAIN
- N.T.S. NOT TO SCALE
- R.O.W. RIGHT OF WAY
- EXISTING UNDERGROUND SEWER
- M.H. MANHOLE
- SIGN PANEL LOCATION
- MICROWAVE VEHICLE SENSOR

REPLACE ALL DETECTOR LOOPS AS SHOWN

(WITHIN THE RESURFACING LIMITS)

CODE NO.	QUANTITY	UNIT	ITEM
86600600	492	Foot	Detector Loop Replacement

REVISIONS	
NAME	DATE

NOTE:
THIS PLAN IS FOR THE PURPOSE OF REPLACING THE DETECTOR LOOPS ONLY. ALL OTHER INFORMATION SHOWN IS NOT RELATED AND WILL BE DISREGARDED.

ILLINOIS DEPARTMENT OF TRANSPORTATION
DETECTOR LOOP REPLACEMENT
SHERIDAN RD. @ YORKHOUSE RD.
SCALE: NONE
DATE: JAN. 2007
DRAWN BY: JHE
DESIGNED BY: JHE
CHECKED BY: DAD.