



F.A. ROUTE NO.	SECTION	COUNTY	TOTAL SHEETS	SHEET NO.
866	*	LAKE	554	35
FED. ROAD DIST. NO.		ILLINOIS FED. AID PROJECT		

\*(L-2[W,R];6,6A & 6 EXT) WRS-1

CURVE 1-3  
 P.I. STA= 204+80.37  
 $\Delta = 36^\circ 30' 37''$  (RT)  
 $D = 2^\circ 15' 08''$   
 $R = 2,543.97$   
 $T = 839.25$   
 $L = 1,621.08$   
 $E = 134.82$   
 P.C. STA= 196+41.24  
 P.T. STA= 212+62.32  
 $S.E. = 4.3\%$   
 SA = STA 194+64 TO 196+98  
 SA = STA 212+11 TO 214+45

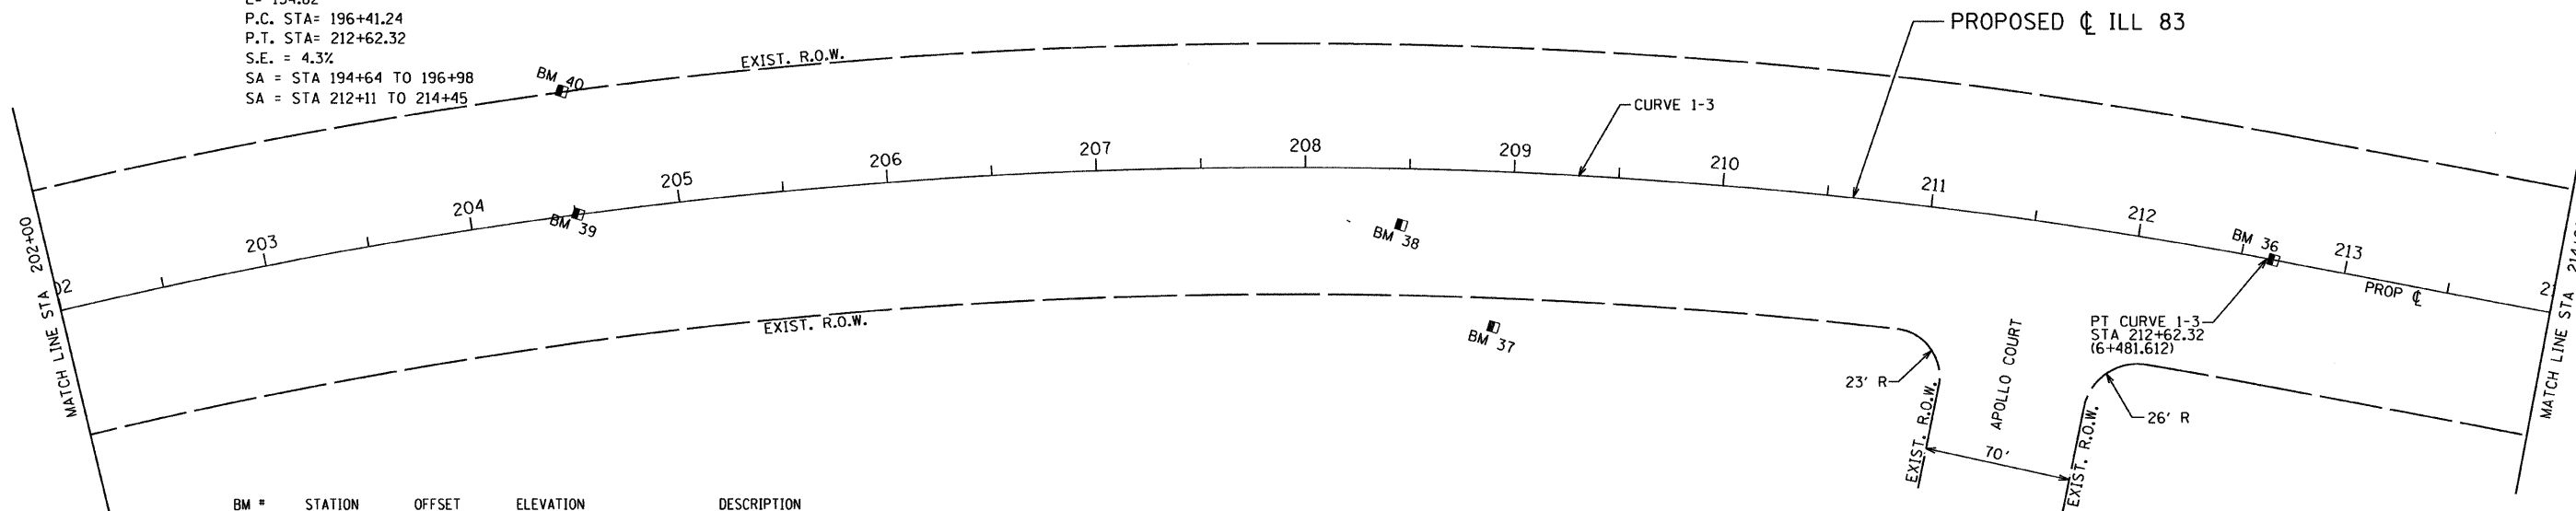

BM #	STATION	OFFSET	ELEVATION	DESCRIPTION
36	212+65.45	0.03 RT	787.31	BRASS IDOT MONUMENT 100 FT N OF APOLLO CT.
37	208+92.98	74.42 RT	787.03	'□' CUT ON CONC. SIGN BASE "MART FURNITURE", E. SIDE RTE 83 AND APPROX. 200 FT S. APOLLO CT.
38	208+46.45	26.94 RT	790.12	'□' CUT ON TOP E. HEADWALL OF 48" ROUND CULVERT UNDER RTE 83, APPROX. 300 FT. S. APOLLO CT.
40	204+51.45	59.50 LT	795.81	TOP CONC. ROW MONUMENT W. SIDE RTE 83
39	204+51.35	0.21 LT	796.5	BRASS IDOT MONUMENT @ C.L. RTE 83

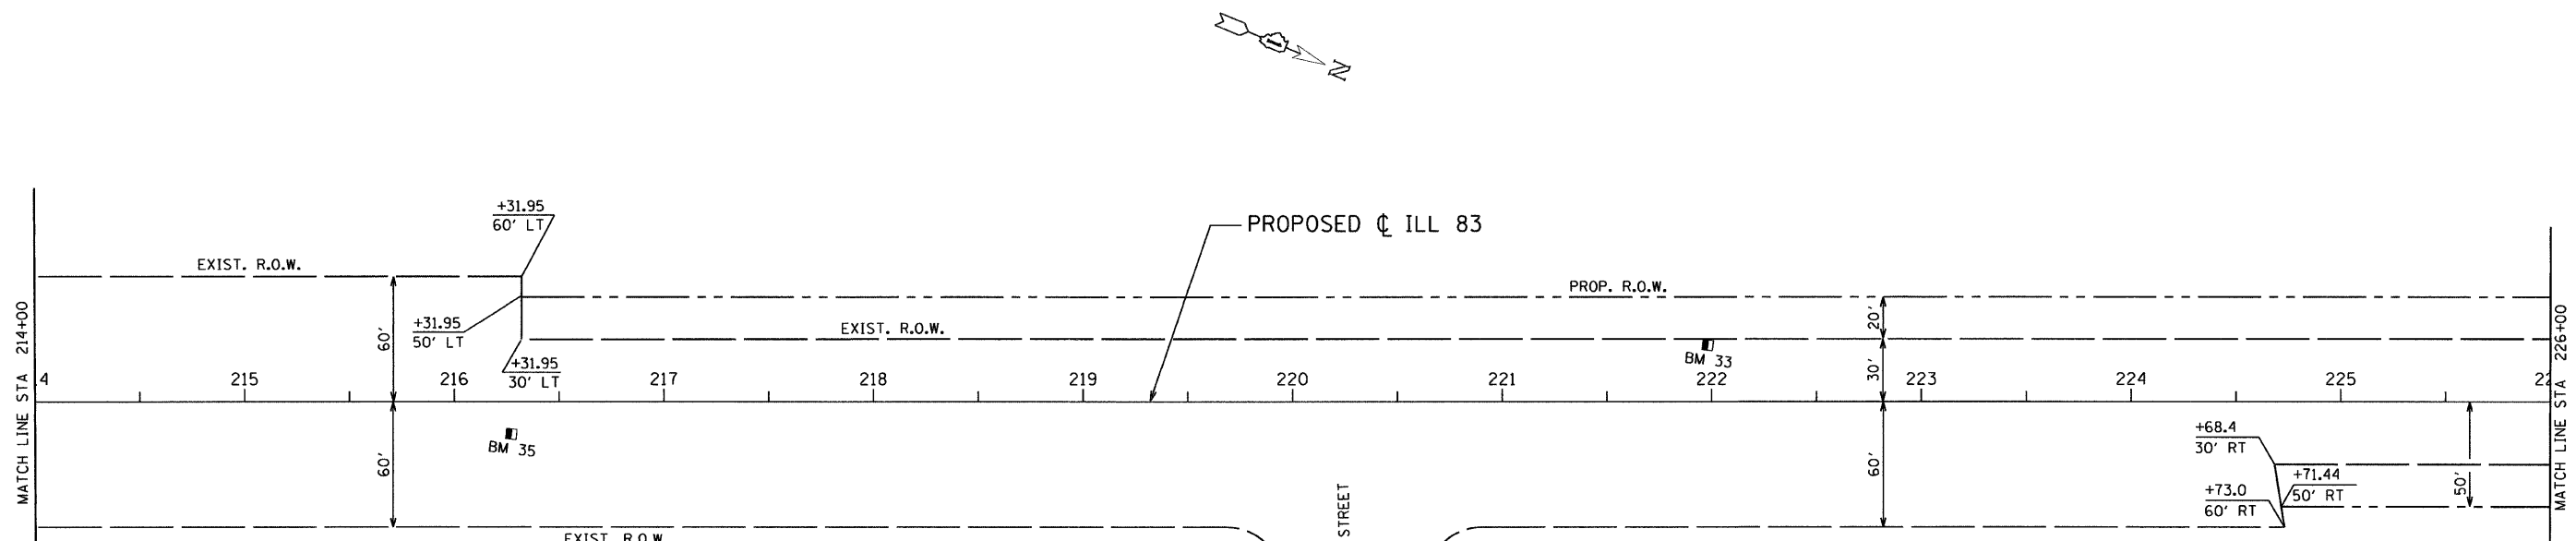

BM #	STATION	OFFSET	ELEVATION	DESCRIPTION
33	221+98.15	27.08 LT	787.38	PK NAIL IN E. FACE PP ON W. SIDE RTE 83 @ GRAVEL ROAD 100 FT N. OF WALL ST.
35	216+27.22	15.41 RT	783.76	ROUGH '□' CUT TOP E. HEADWALL OF BOX CULVERT UNDER RTE 83, S. OF WALL ST.

REVISIONS	
NAME	DATE

ILLINOIS DEPARTMENT OF TRANSPORTATION  
 ILLINOIS ROUTE 83  
 FROM THE WISCONSIN STATE LINE TO  
 NORTH OF PETITE LAKE ROAD  
**ALIGNMENT & TIE PLAN**  
 STA 202+00 TO STA 226+00  
 DATE: 1/30/09  
 DRAWN BY: BR  
 CHECKED BY: MW

**GRAEF ANHALT SCHLOEMER & ASSOCIATES, INC.**  
 CHICAGO, ILLINOIS

G:\2000\4024\_N\ms\p\cnsert\alife03.dgn 1/26/2009 8:34:32 AM