



F.A. ROUTE NO.	SECTION	COUNTY	TOTAL SHEETS	SHEET NO.
866	*	LAKE	554	38
FED. ROAD DIST. NO.		ILLINOIS FED. AID PROJECT		
*(L-2LW,R);6,6A & 6 EXT) WRS-1				

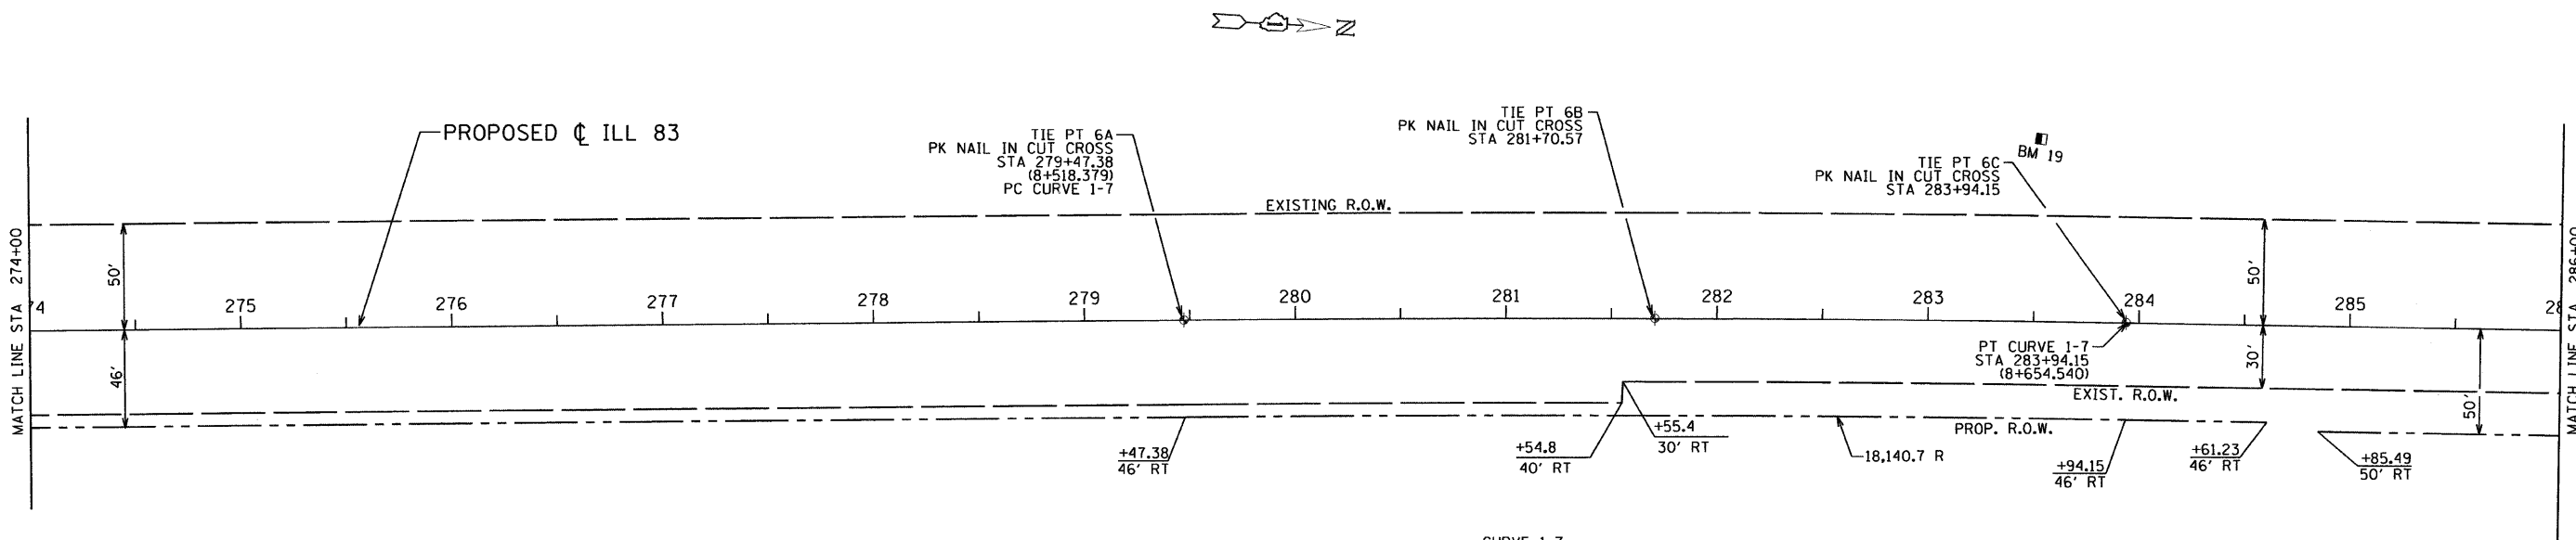


BM #	STATION	OFFSET	ELEVATION	DESCRIPTION
19	283+52.61	86.58 LT	787.93	"4" AT NE CORNER CONC. SIGN BASE - "GEORGETOWN FURNITURE & BEDDING" #40732

CURVE 1-7
 P.I. STA= 281+70.78
 $\Delta = 1^{\circ} 24' 27''$ (RT)
 D= 0° 18' 54"
 R= 18,186.70
 T= 223.39
 L= 446.77
 E= 1.37
 P.C. STA= 279+47.38
 P.T. STA= 283+94.15
 SE = N/A

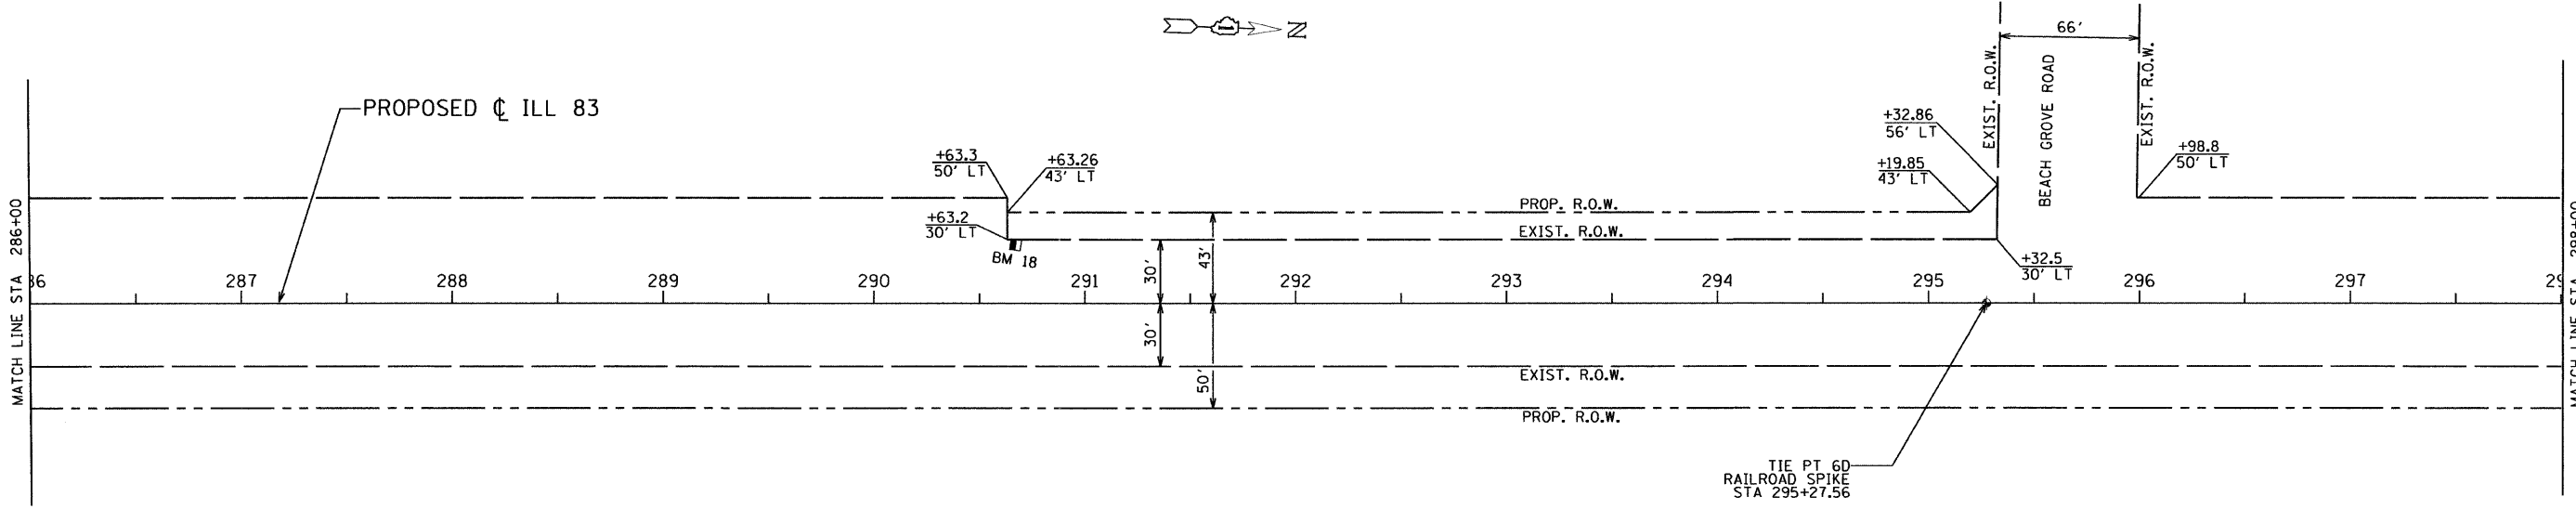

BM #	STATION	OFFSET	ELEVATION	DESCRIPTION
18	290+67.18	27.67 LT	787.04	PK IN FACE PP W/TWO TRANSFORMERS ON W. SIDE RTE 83 AT #40930 - "ANTIOCH SMALL ENGINE"

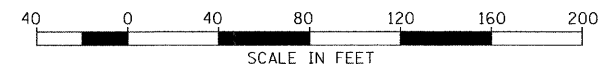

REVISIONS	
NAME	DATE

ILLINOIS DEPARTMENT OF TRANSPORTATION
 ILLINOIS ROUTE 83
 FROM THE WISCONSIN STATE LINE TO
 NORTH OF PETITE LAKE ROAD
ALIGNMENT & TIE PLAN
 STA 274+00 TO STA 298+00

DATE: 1/30/09
 DRAWN BY: BR
 CHECKED BY: MW

GRAEF ANHALT SCHLOEMER & ASSOCIATES, INC.
 CHICAGO, ILLINOIS

G:\2000\4024_N\ms\p\c\cset\atlie06.dgn
 1/26/2009 8:45:23 AM

AT-5