
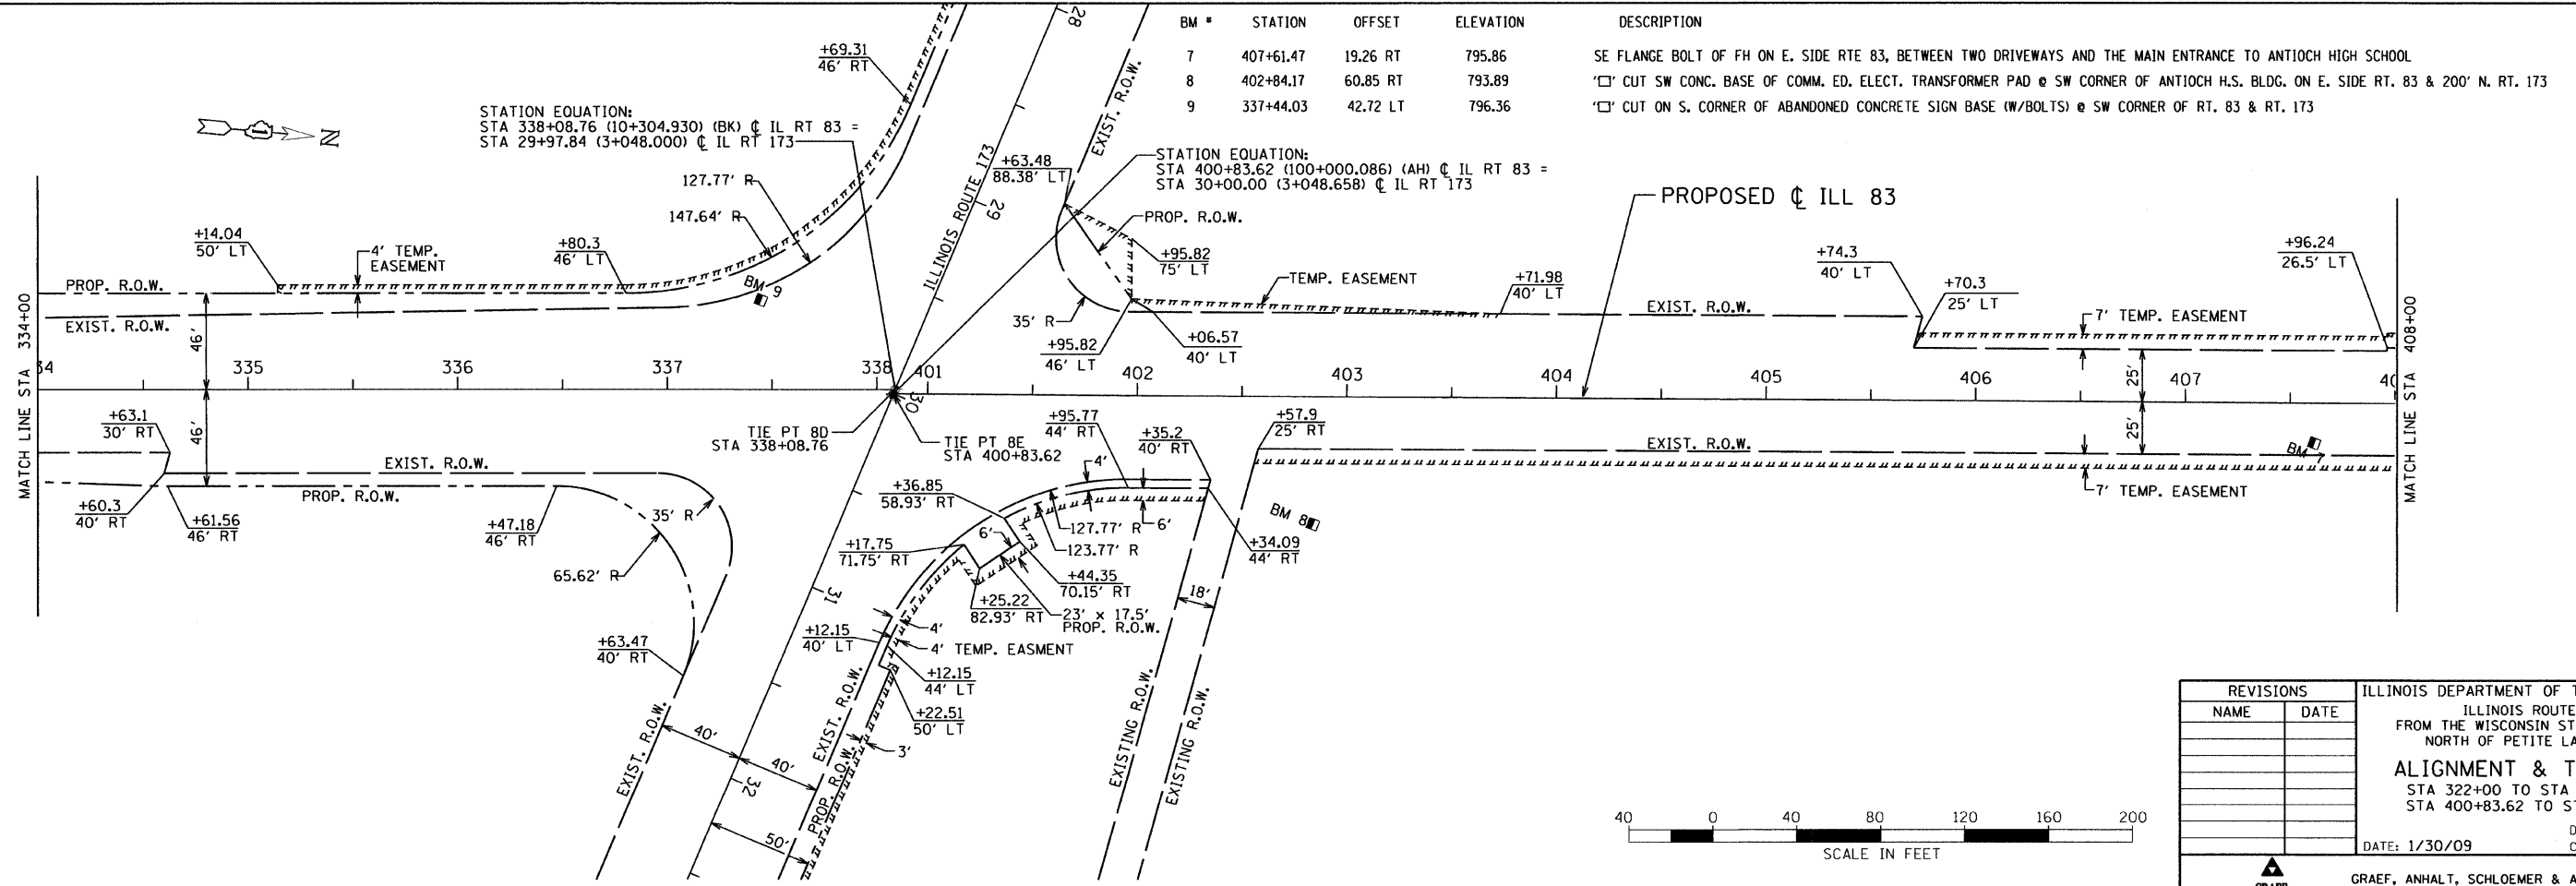


F.A. ROUTE NO.	SECTION	COUNTY	TOTAL SHEETS	SHEET NO.
866	*	LAKE	554	40
FED. ROAD DIST. NO.		ILLINOIS FED. AID PROJECT	* (L-2(LW,R);6,6A & 6 EXT) WRS-1	

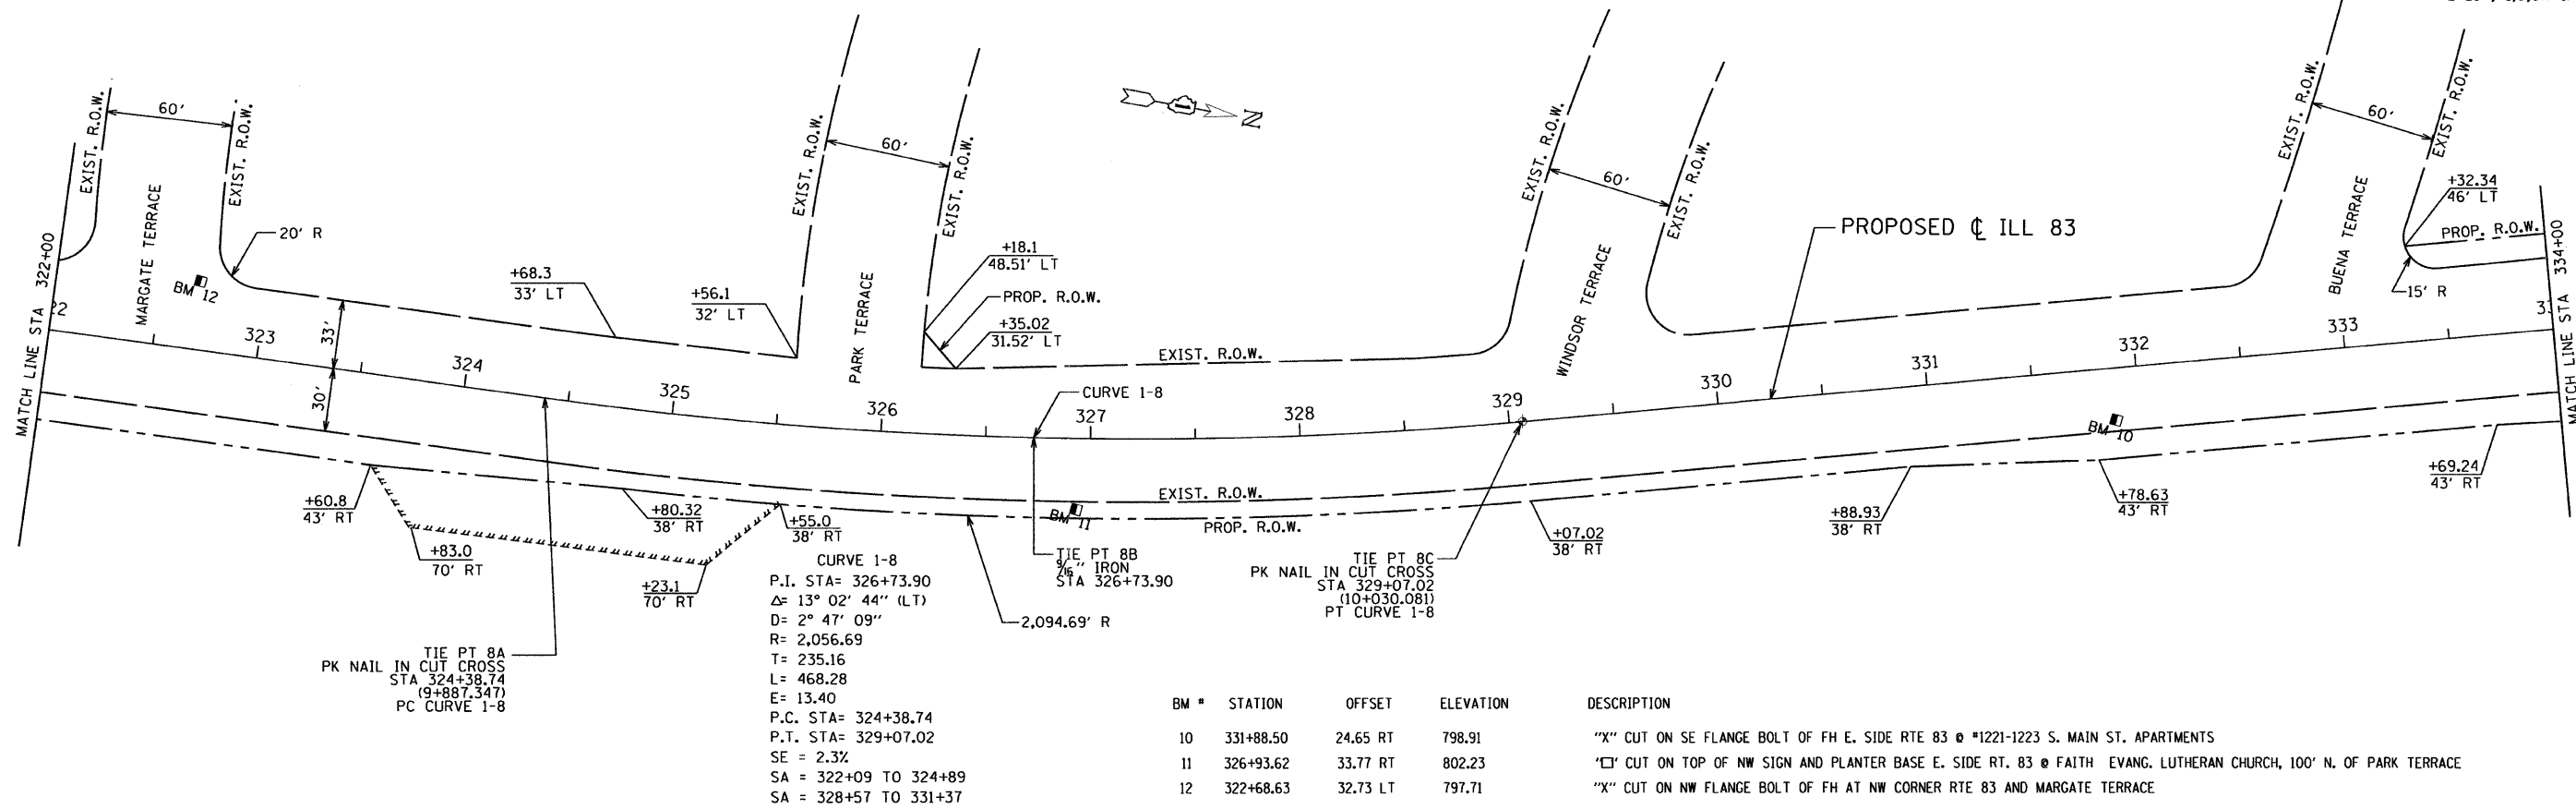

AT-7

REVISIONS	
NAME	DATE

ILLINOIS DEPARTMENT OF TRANSPORTATION  
 ILLINOIS ROUTE 83  
 FROM THE WISCONSIN STATE LINE TO  
 NORTH OF PETITE LAKE ROAD  
**ALIGNMENT & TIE PLAN**  
 STA 322+00 TO STA 338+08.76  
 STA 400+83.62 TO STA 408+00  
 DATE: 1/30/09  
 DRAWN BY: BR  
 CHECKED BY: MW

GRAEF, ANHALT, SCHLOEMER & ASSOCIATES, INC.  
 CHICAGO, ILLINOIS

