



F.A. ROUTE NO.	SECTION	COUNTY	TOTAL SHEETS	SHEET NO.
866	*	LAKE	554	43
FED. ROAD DIST. NO.		ILLINOIS FED. AID PROJECT		

\*(L-2(W,R);6,6A & 6 EXT) WRS-1

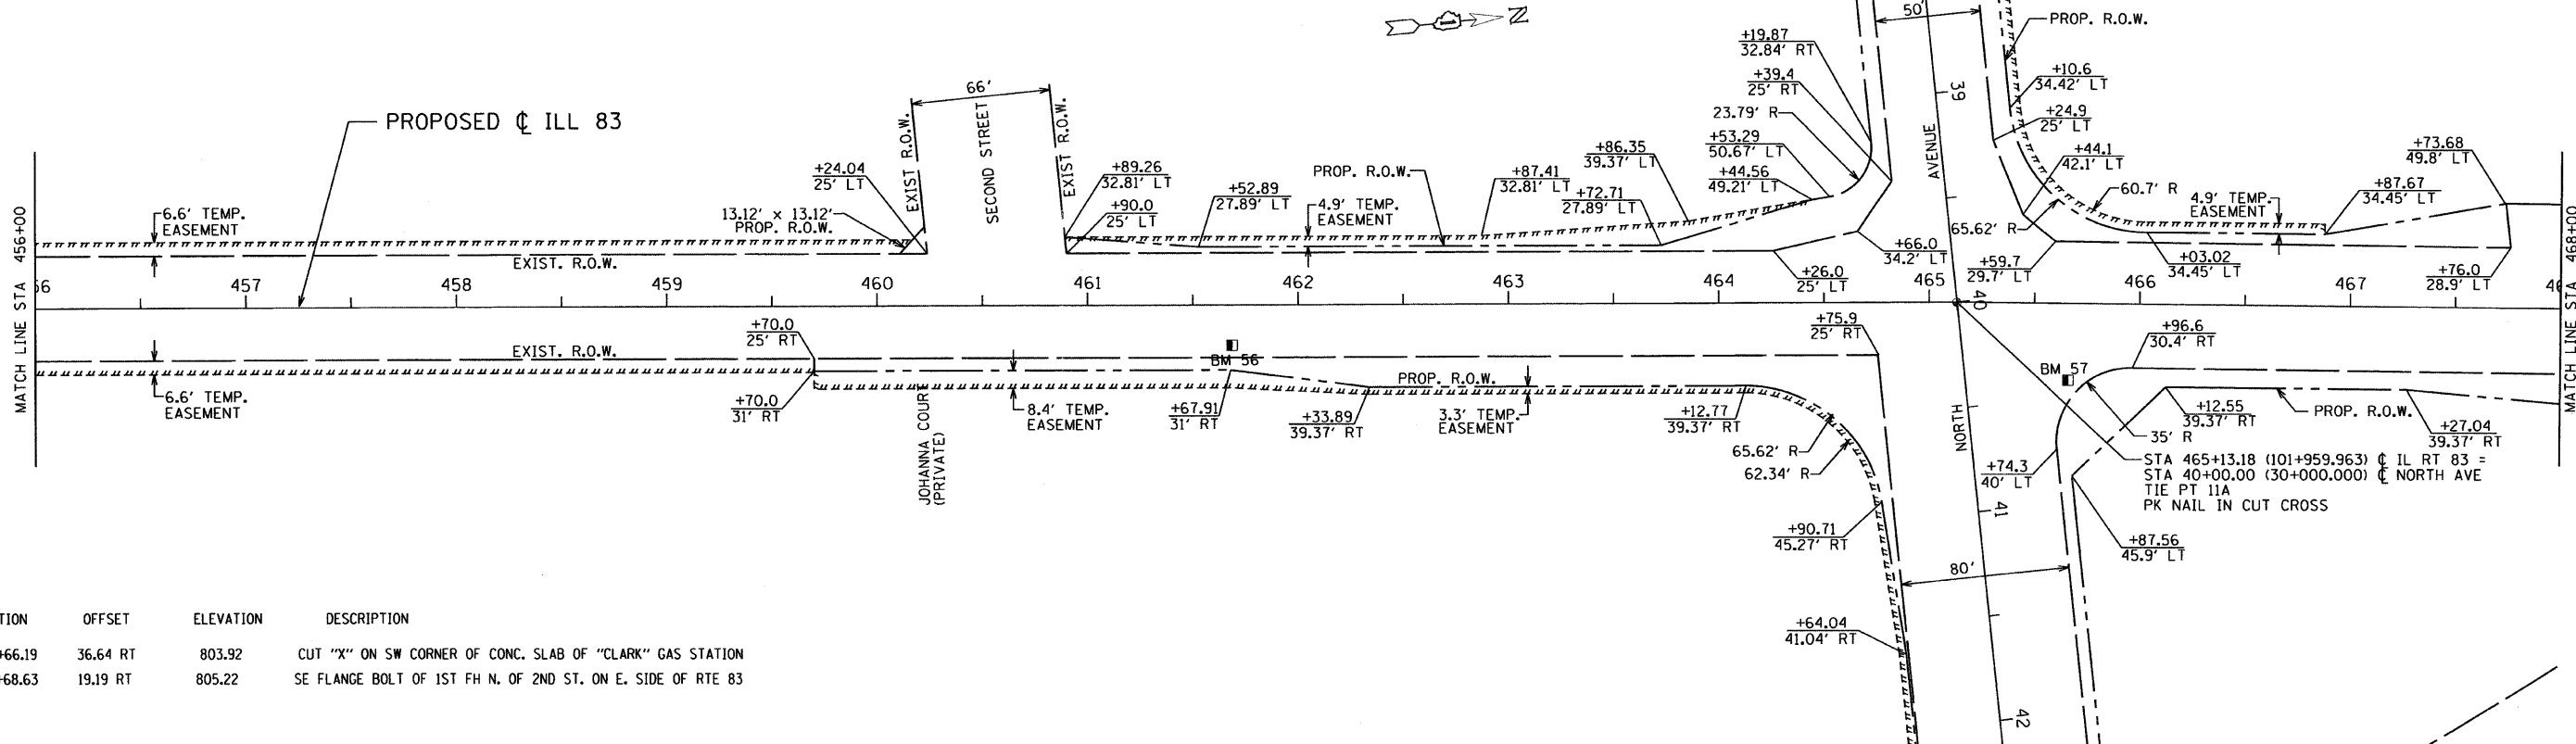


BM #	STATION	OFFSET	ELEVATION	DESCRIPTION
57	465+66.19	36.64 RT	803.92	CUT "X" ON SW CORNER OF CONC. SLAB OF "CLARK" GAS STATION
56	461+68.63	19.19 RT	805.22	SE FLANGE BOLT OF 1ST FH N. OF 2ND ST. ON E. SIDE OF RTE 83

CURVE 1-12  
 P.I. STA= 473+14.04  
 Δ= 1° 08' 47" (RT)  
 D= 0° 10' 19"  
 R= 33,305.13  
 T= 333.20  
 L= 666.38  
 E= 1.67  
 P.C. STA= 469+80.84  
 P.T. STA= 476+47.22  
 SE = N/A

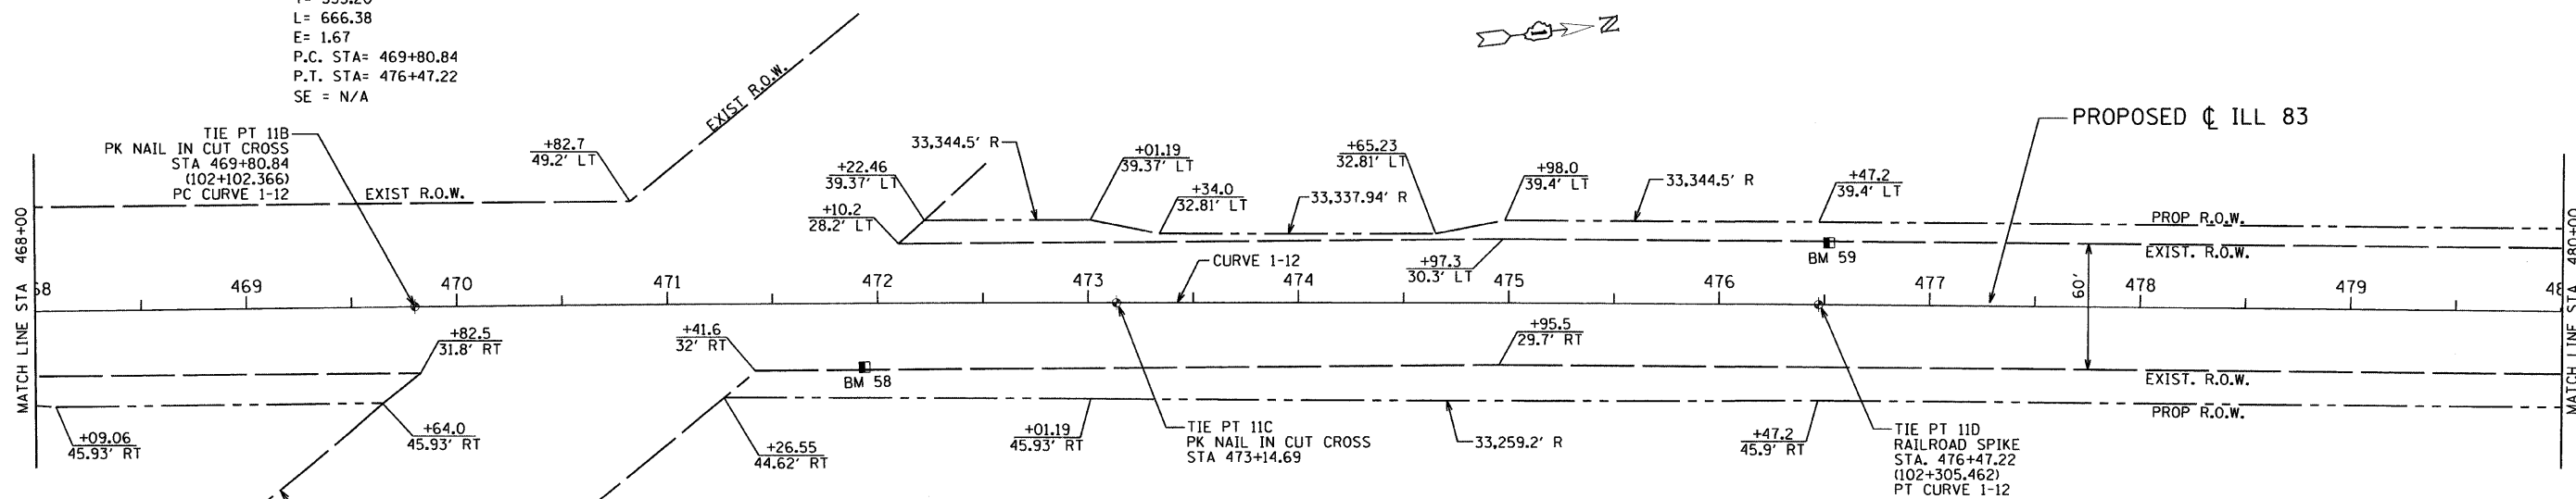

BM #	STATION	OFFSET	ELEVATION	DESCRIPTION
59	476+52.05	29.39 LT	813.21	SE FLANGE BOLT OF FH, SE OF "MAKI & ASSOCIATES" ON W. SIDE OF RTE 83
58	471+93.79	30.60 RT	809.34	SE FLANGE BOLT OF 1ST FH N. OF RR TRACKS ON E. SIDE OF RTE 83

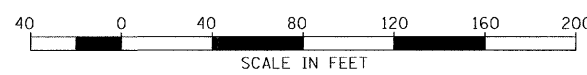

AT-10

REVISIONS	
NAME	DATE

ILLINOIS DEPARTMENT OF TRANSPORTATION  
 ILLINOIS ROUTE 83  
 FROM THE WISCONSIN STATE LINE TO  
 NORTH OF PETITE LAKE ROAD  
**ALIGNMENT & TIE PLAN**  
 STA 456+00 TO STA 480+00

DATE: 1/30/09  
 DRAWN BY: BR  
 CHECKED BY: MW

GRAEF, ANHALT, SCHLOEMER & ASSOCIATES, INC.  
 CHICAGO, ILLINOIS

G:\2004\024\_N\ms\plan\set\at10\ell.cgn  
 1/26/2009 8:48:03 AM