
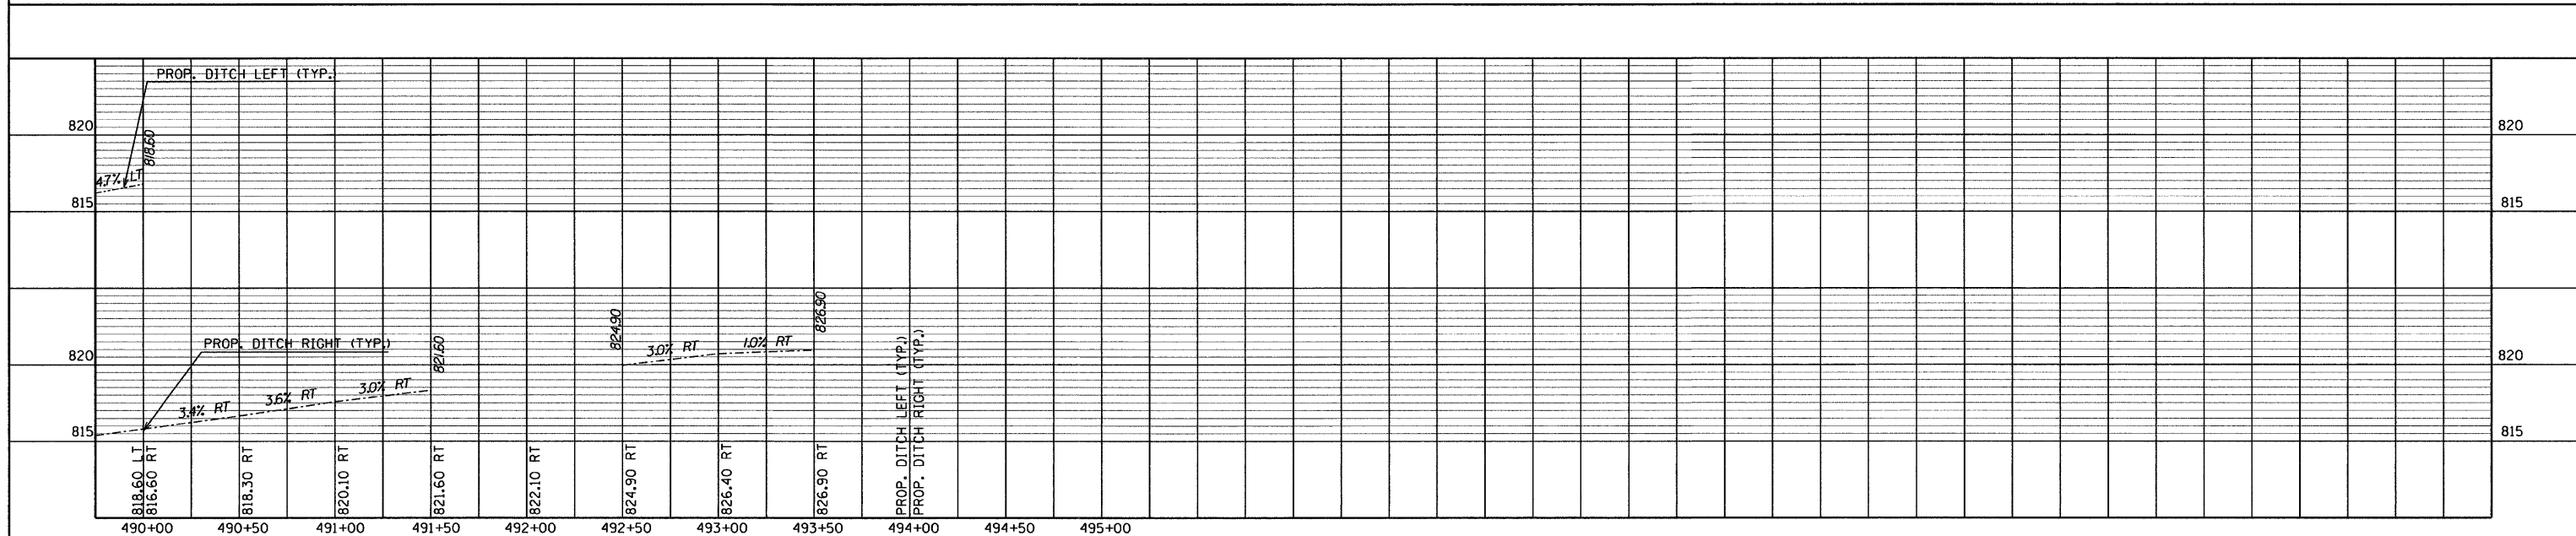


F.A. ROUTE NO.	SECTION	COUNTY	TOTAL SHEETS	SHEET NO.
866	*	LAKE	554	85
FED. ROAD DIST. NO.		ILLINOIS FED. AID PROJECT		

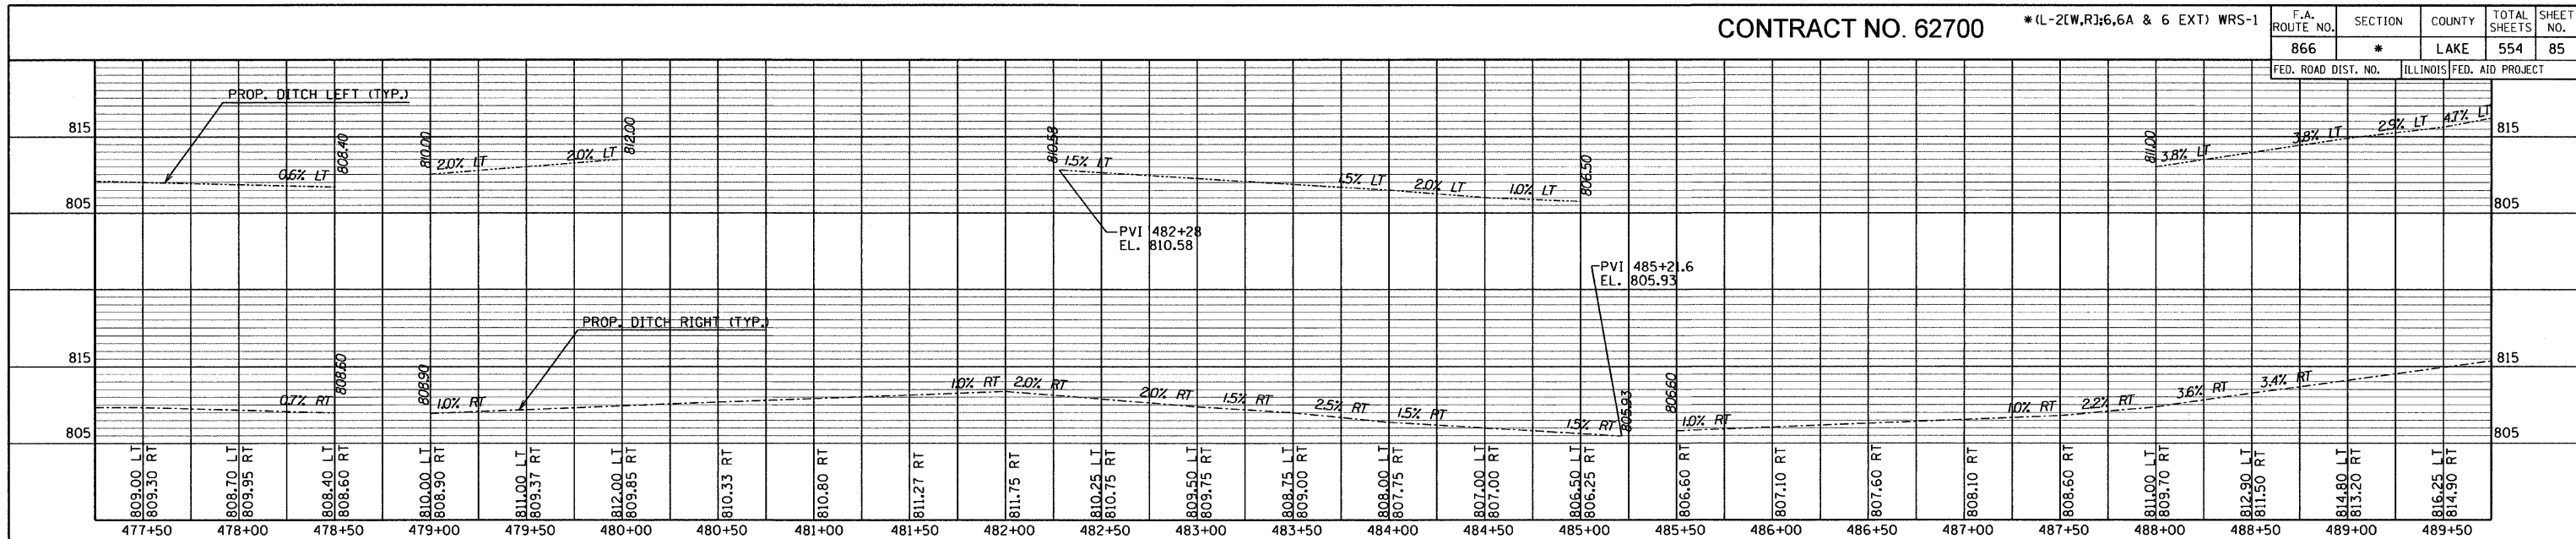

G:\2004024\N\ms\plan\set\Profditch05.dgn 9/30/09 9:34:59 AM

REVISIONS	
NAME	DATE

ILLINOIS DEPARTMENT OF TRANSPORTATION
ILLINOIS ROUTE 83
FROM THE WISCONSIN STATE LINE TO
NORTH OF PETITE LAKE ROAD
PROPOSED DITCH PROFILE
STA. 477+25 TO STA. 493+50
DATE: 1/30/09 DRAWN BY: JJJ
CHECKED BY: MW

GRAEF ANHALT SCHLOEMER
INC.
CHICAGO, ILLINOIS