


F.A. ROUTE NO.	SECTION	COUNTY	TOTAL SHEETS	SHEET NO.
866	*	LAKE	554	86
FED. ROAD DIST. NO.		ILLINOIS	FED. AID PROJECT	

*(L-2[W,R];6,6A & 6 EXT) WRS-1

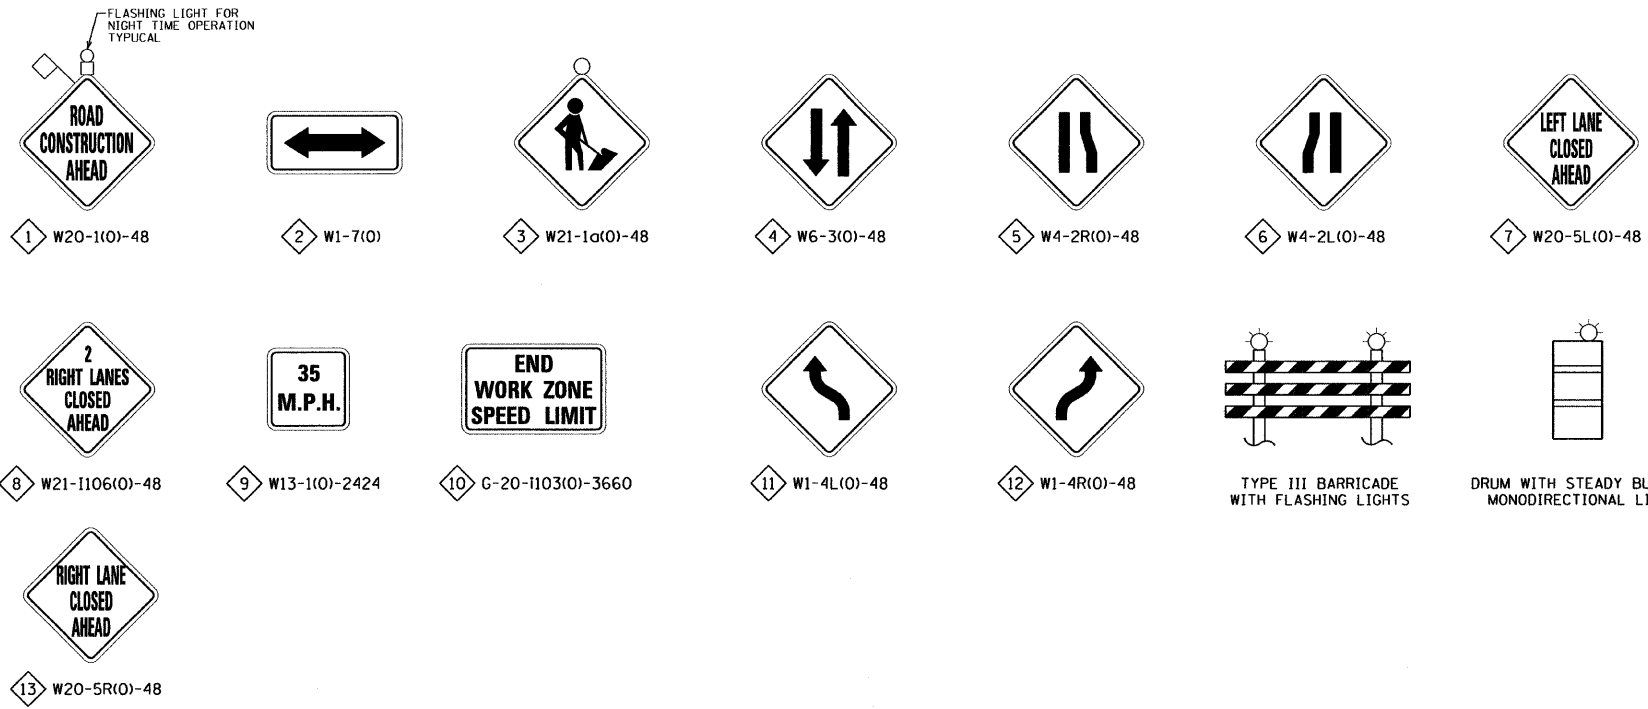

LEGEND

- TEMPORARY PAVEMENT
- WORK ZONE
- SIGN
- TYPE III BARRICADE WITH FLASHING MONODIRECTIONAL LIGHTS
- TYPE II BARRICADE OR DRUM WITH STEADY BURNING MONODIRECTIONAL LIGHT
- DIRECTION OF TRAFFIC

PAVEMENT MARKING AND PAVEMENT MARKERS

- 1 4 INCH DOUBLE YELLOW CENTERLINE
- 2 4 INCH WHITE EDGE LINE
- 3 4 INCH YELLOW EDGE LINE
- 4 24 INCH WHITE STOP BAR
- 5 TEMP. REFL. PVMT. MARKERS, 2 WAY AMBER, 40 FEET O/C
- 6 4 INCH WHITE SKIP DASH (6' SKIP - 2' DASH)
- 7 WHITE LETTERS & SYMBOLS

NOTES

1. ALL WARNING SIGNS (W SERIES) SHALL HAVE A BLACK LEGEND ON AN ORANGE BACKGROUND
2. THE FIRST TWO "WARNING SIGNS" AT THE BEGINNING OF EVERY CONSTRUCTION ZONE GET A MONODIRECTIONAL-FLASHING BEACON
3. REFER TO STANDARD 701006
4. REFER TO STANDARD 701201
5. REFER TO STANDARD 701306
6. REFER TO STANDARD 701326
7. REFER TO STANDARD 701501
8. REFER TO STANDARD 701901

ITEM NAME	UNITS	STA. 420+90 TO STA. 424+80	STA. 425+20 TO STA. 432+00	STA. 432+50 TO STA. 442+15	STA. 455+65 TO STA. 468+00	GRASS LAKE ROAD		GRASS LAKE ROAD			TOTALS
		STORM SEWER	STORM SEWER	STORM SEWER	STORM SEWER	STA. 11+65 TO STA. 19+74	STA. 20+26 TO STA. 26+36.5	STAGE I	STAGE II	STAGE III	
		TEMPORARY PAVEMENT MARKING - LETTERS AND SYMBOLS	SO FT	0	0	0	0	0	67	61	
TEMPORARY PAVEMENT MARKING - LINE 4"	FOOT	0	0	0	0	2421	2522	1138	1138	1072	8291
TEMPORARY PAVEMENT MARKING - LINE 24"	FOOT	0	0	0	0	10	20	11	11	52	104
PAVEMENT MARKING TAPE, TYPE III - LETTERS AND SYMBOLS	SO FT	0	0	0	67	0	0	61	61	61	251
PAVEMENT MARKING TAPE, TYPE III 4"	FOOT	971	1929	2728	2940	540	490	432	512	282	10824
PAVEMENT MARKING TAPE, TYPE III 24"	FOOT	12	24	10	12	0	0	0	0	0	58
WORK ZONE PAVEMENT MARKING REMOVAL	SO FT	348	691	909	1071	180	163	205	232	155	3954
TEMPORARY RAISED REFLECTIVE PAVEMENT MARKER	EACH	0	0	0	0	18	19	13	13	0	63
TEMPORARY PAVEMENT	SO YD	0	0	50	114	352	389	0	0	0	905

G:\2000\04024_N\ms\planner\Const\Leg.dgn 1/27/2009 10:55:55 PM

REVISIONS		ILLINOIS DEPARTMENT OF TRANSPORTATION ILLINOIS ROUTE 83 FROM THE WISCONSIN STATE LINE TO NORTH OF PETITE LAKE ROAD TRAFFIC CONTROL CONSTRUCTION STAGING LEGENDS DRAWN BY: EUB CHECKED BY: MW DATE: 1/30/09
NAME	DATE	

GRAEF, ANHALT, SCHLOEMER & ASSOCIATES, INC.
 CHICAGO, ILLINOIS