
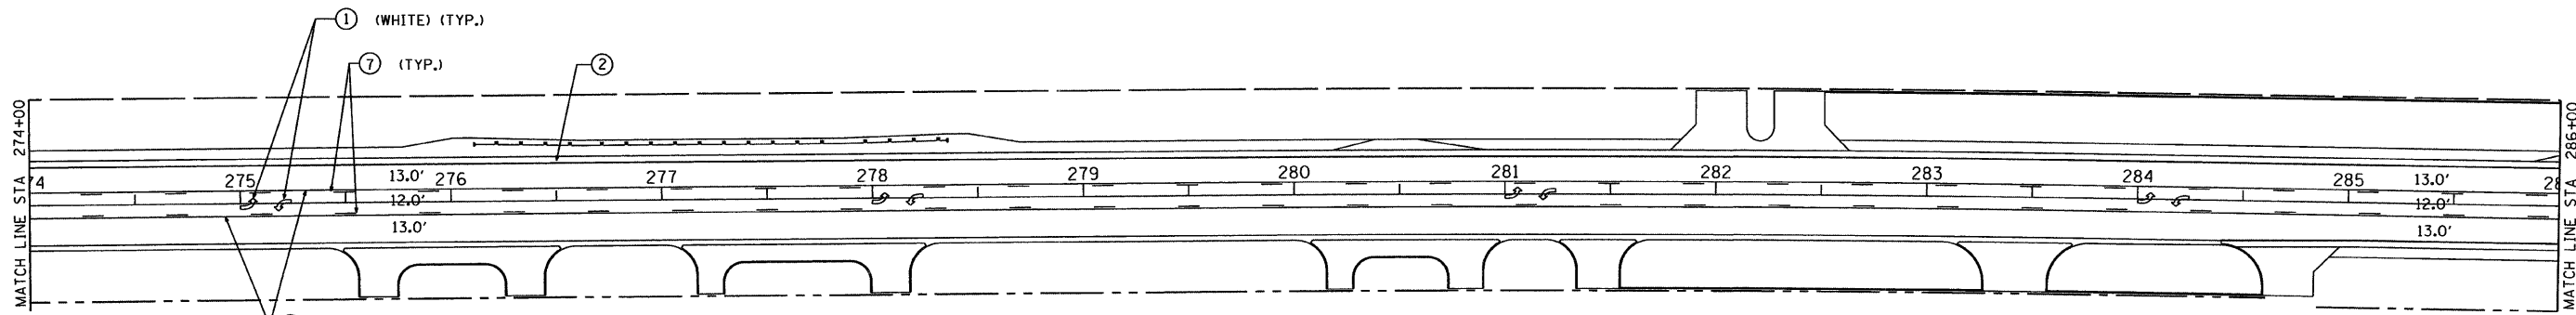





F.A. ROUTE NO.	SECTION	COUNTY	TOTAL SHEETS	SHEET NO.
866	*	LAKE	554	257
FED. ROAD DIST. NO.		ILLINOIS FED. AID PROJECT		

*(L-2(W,R);6,6A & 6 EXT) WRS-1

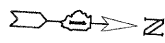

LEGEND:

- | | |
|-----------------------------------------------------------------------|--------------------------------------------------------------------|
| ① THERMOPLASTIC PAVEMENT MARKING LETTERS AND SYMBOLS | ⑩ THERMOPLASTIC PAVEMENT MARKING - LINE 6" WHITE, 2' DASH, 6' SKIP |
| ② THERMOPLASTIC PAVEMENT MARKING - LINE 4" WHITE | ⑪ THERMOPLASTIC PAVEMENT MARKING - LINE 12" YELLOW |
| ③ THERMOPLASTIC PAVEMENT MARKING - LINE 4" YELLOW | ⑫ THERMOPLASTIC PAVEMENT MARKING - LINE 12" WHITE |
| ④ THERMOPLASTIC PAVEMENT MARKING - LINE 4" YELLOW, 2 AT 11" C-C | ⑬ THERMOPLASTIC PAVEMENT MARKING - LINE 24" WHITE |
| ⑤ THERMOPLASTIC PAVEMENT MARKING - LINE 4" WHITE, 10' DASH, 30' SKIP | |
| ⑥ THERMOPLASTIC PAVEMENT MARKING - LINE 8" WHITE | |
| ⑦ THERMOPLASTIC PAVEMENT MARKING - LINE 4" YELLOW, 10' DASH, 30' SKIP | |
| ⑧ THERMOPLASTIC PAVEMENT MARKING - LINE 5" WHITE | |
| ⑨ THERMOPLASTIC PAVEMENT MARKING - LINE 6" WHITE | |

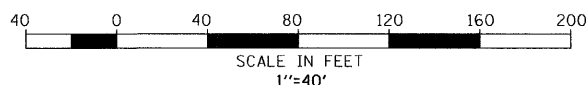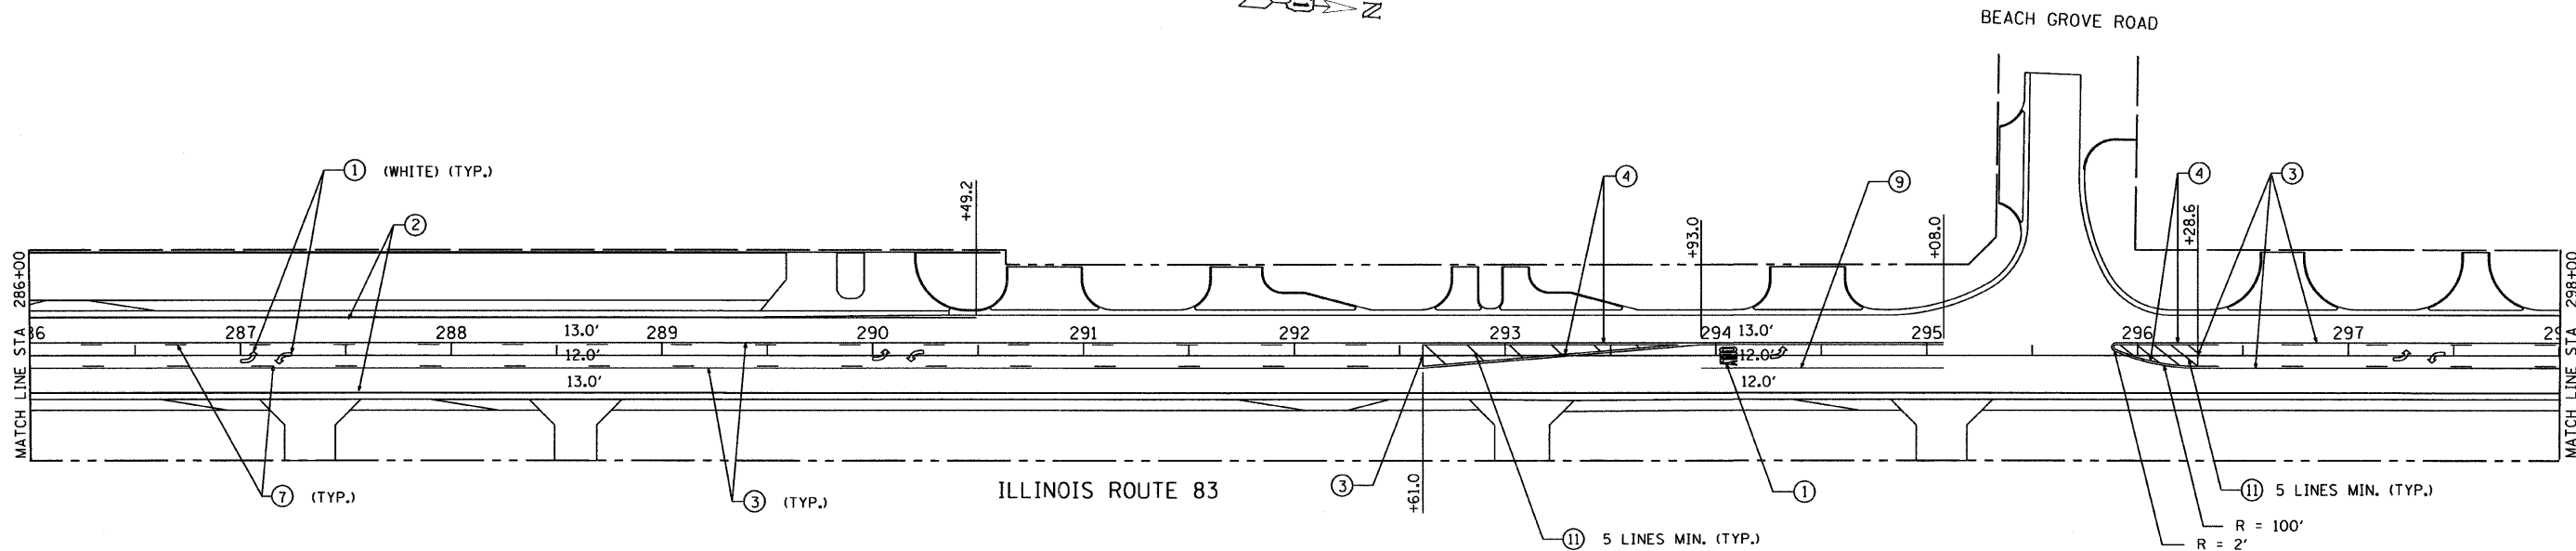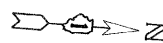

REVISIONS	
NAME	DATE

ILLINOIS DEPARTMENT OF TRANSPORTATION
ILLINOIS ROUTE 83
FROM THE WISCONSIN STATE LINE TO
NORTH OF PETITE LAKE ROAD
PAVEMENT MARKING

STA 274+00 TO STA 298+00
DRAWN BY: GP
CHECKED BY: MW
DATE: 1/30/09

GRAEF, ANHALT, SCHLOEMER & ASSOCIATES, INC.
CHICAGO, ILLINOIS

G:\2004\024.N\ms\p\chset\p\mar\k06.dgn
1/26/2009 1:38:25 PM