



ROUTE NO.	SECTION	COUNTY	TOTAL SHEETS	SHEET NO.	SHEET NO. 3 OF 4 SHEETS
F.A.P. 866	*	LAKE	554	315	
FED. ROAD DIST. NO. 7	ILLINOIS	FED. AID PROJECT-	* (L-2[W,R]:6,6A & 6 EXT) WRS-1		

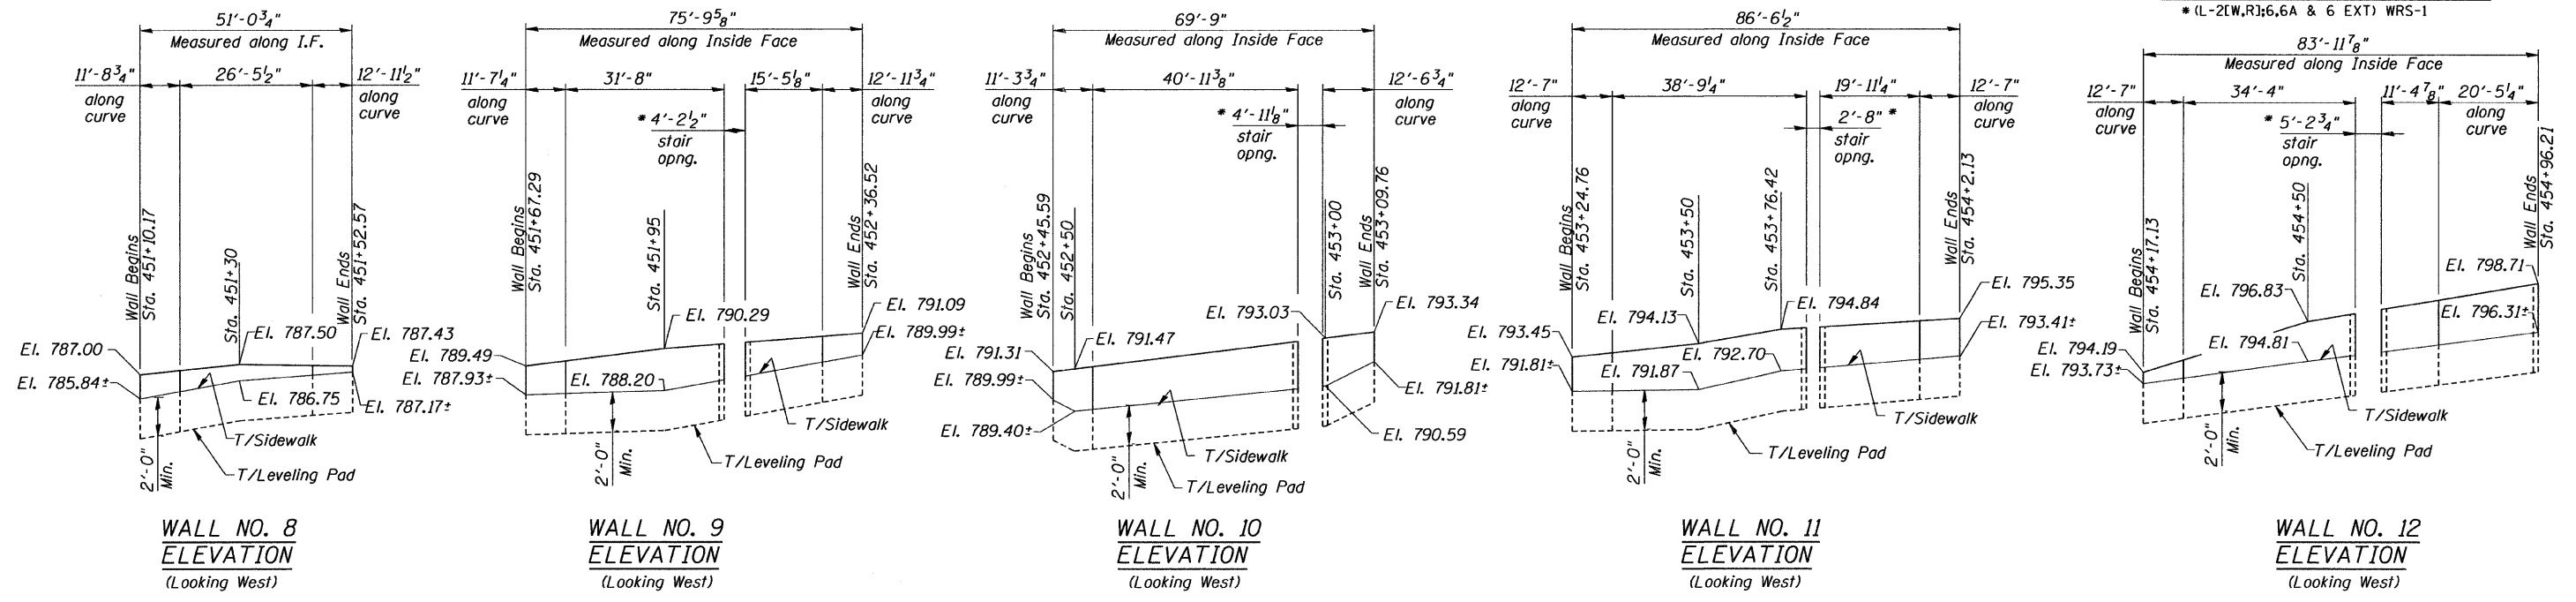

Note:
 * Wall opening matches existing stair. Construct Concrete Steps per typical section on Sheet 4 of 4.

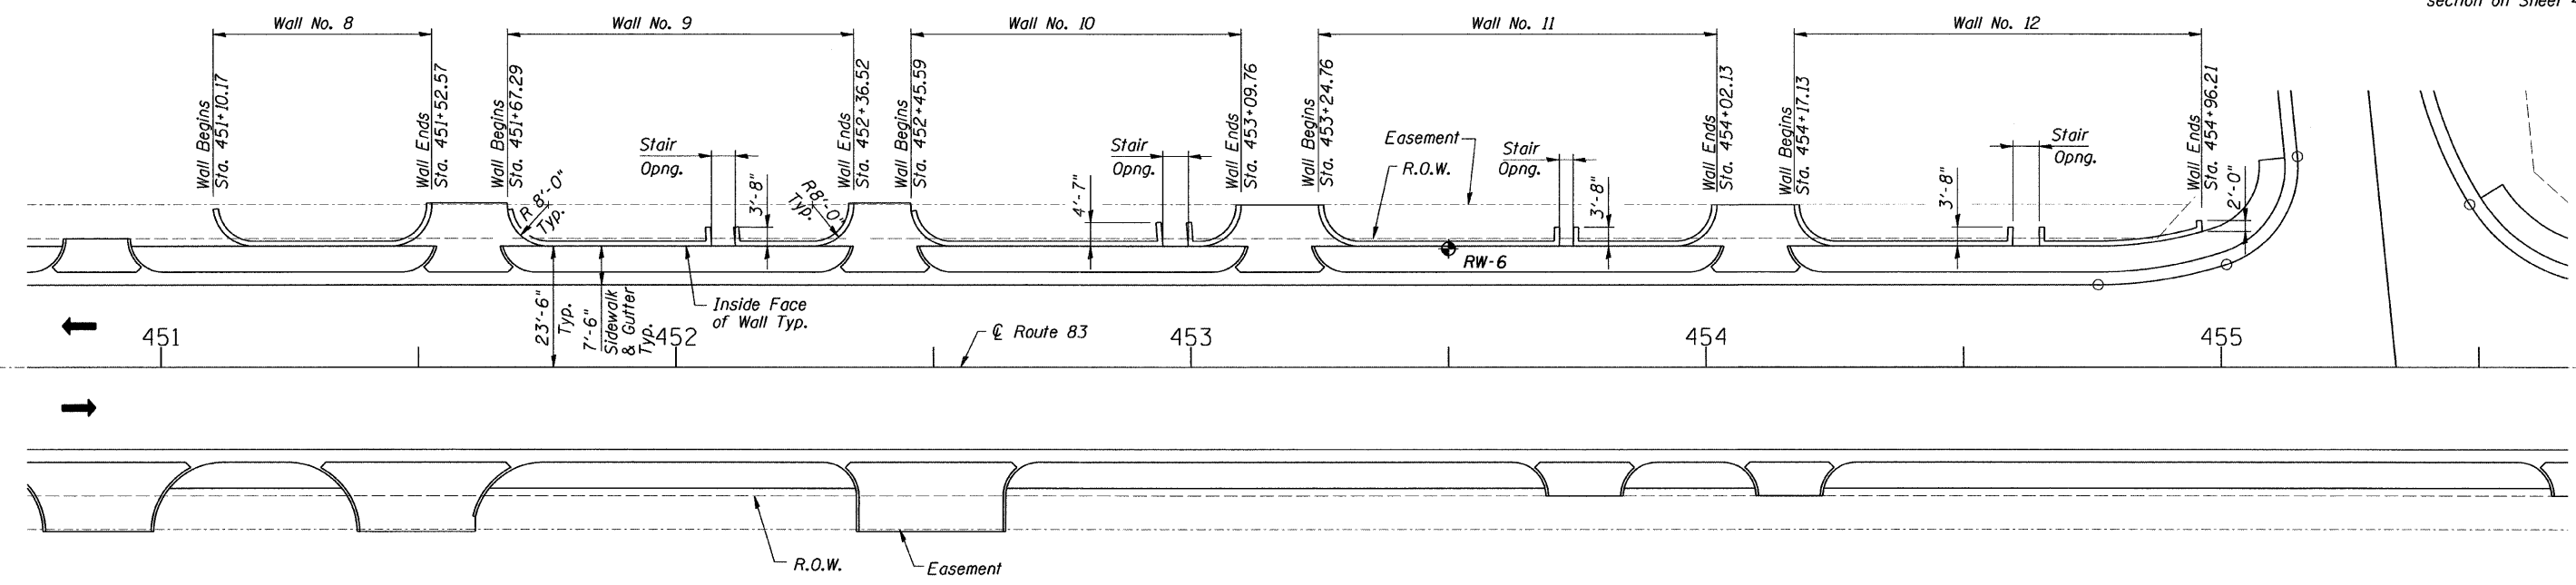

WALL NO. 8 THRU 12 PLAN

DESIGNED	S.S.T.
CHECKED	J.A.Z.
DRAWN	E.B.
CHECKED	S.S.T.

LEGEND

RW-6 - Soil Boring
 See Sheet 4 of 4 for Boring Log

RETAINING WALL NO. 8 THRU 12
 PLAN & ELEVATION
 ILLINOIS ROUTE 83
 F.A.P. ROUTE 866
 LAKE COUNTY
 Sta. 407+70 to Sta. 454+96.21
 DATE: 1/30/09
 GRAEF, ANHALT, SCHLOEMER & ASSOCIATES INC
 CHICAGO ILLINOIS