


CONTRACT NO. 62700

F.A.P. RTE.	SECTION	COUNTY	TOTAL SHEETS	SHEET NO.
866	LAKE	LAKE	554	342
STA.		TO STA.		
FED. ROAD DIST. NO.		ILLINOIS FED. AID PROJECT		
• (L-20W,R)3,6,6A & 6		(EXT) WRS-1		

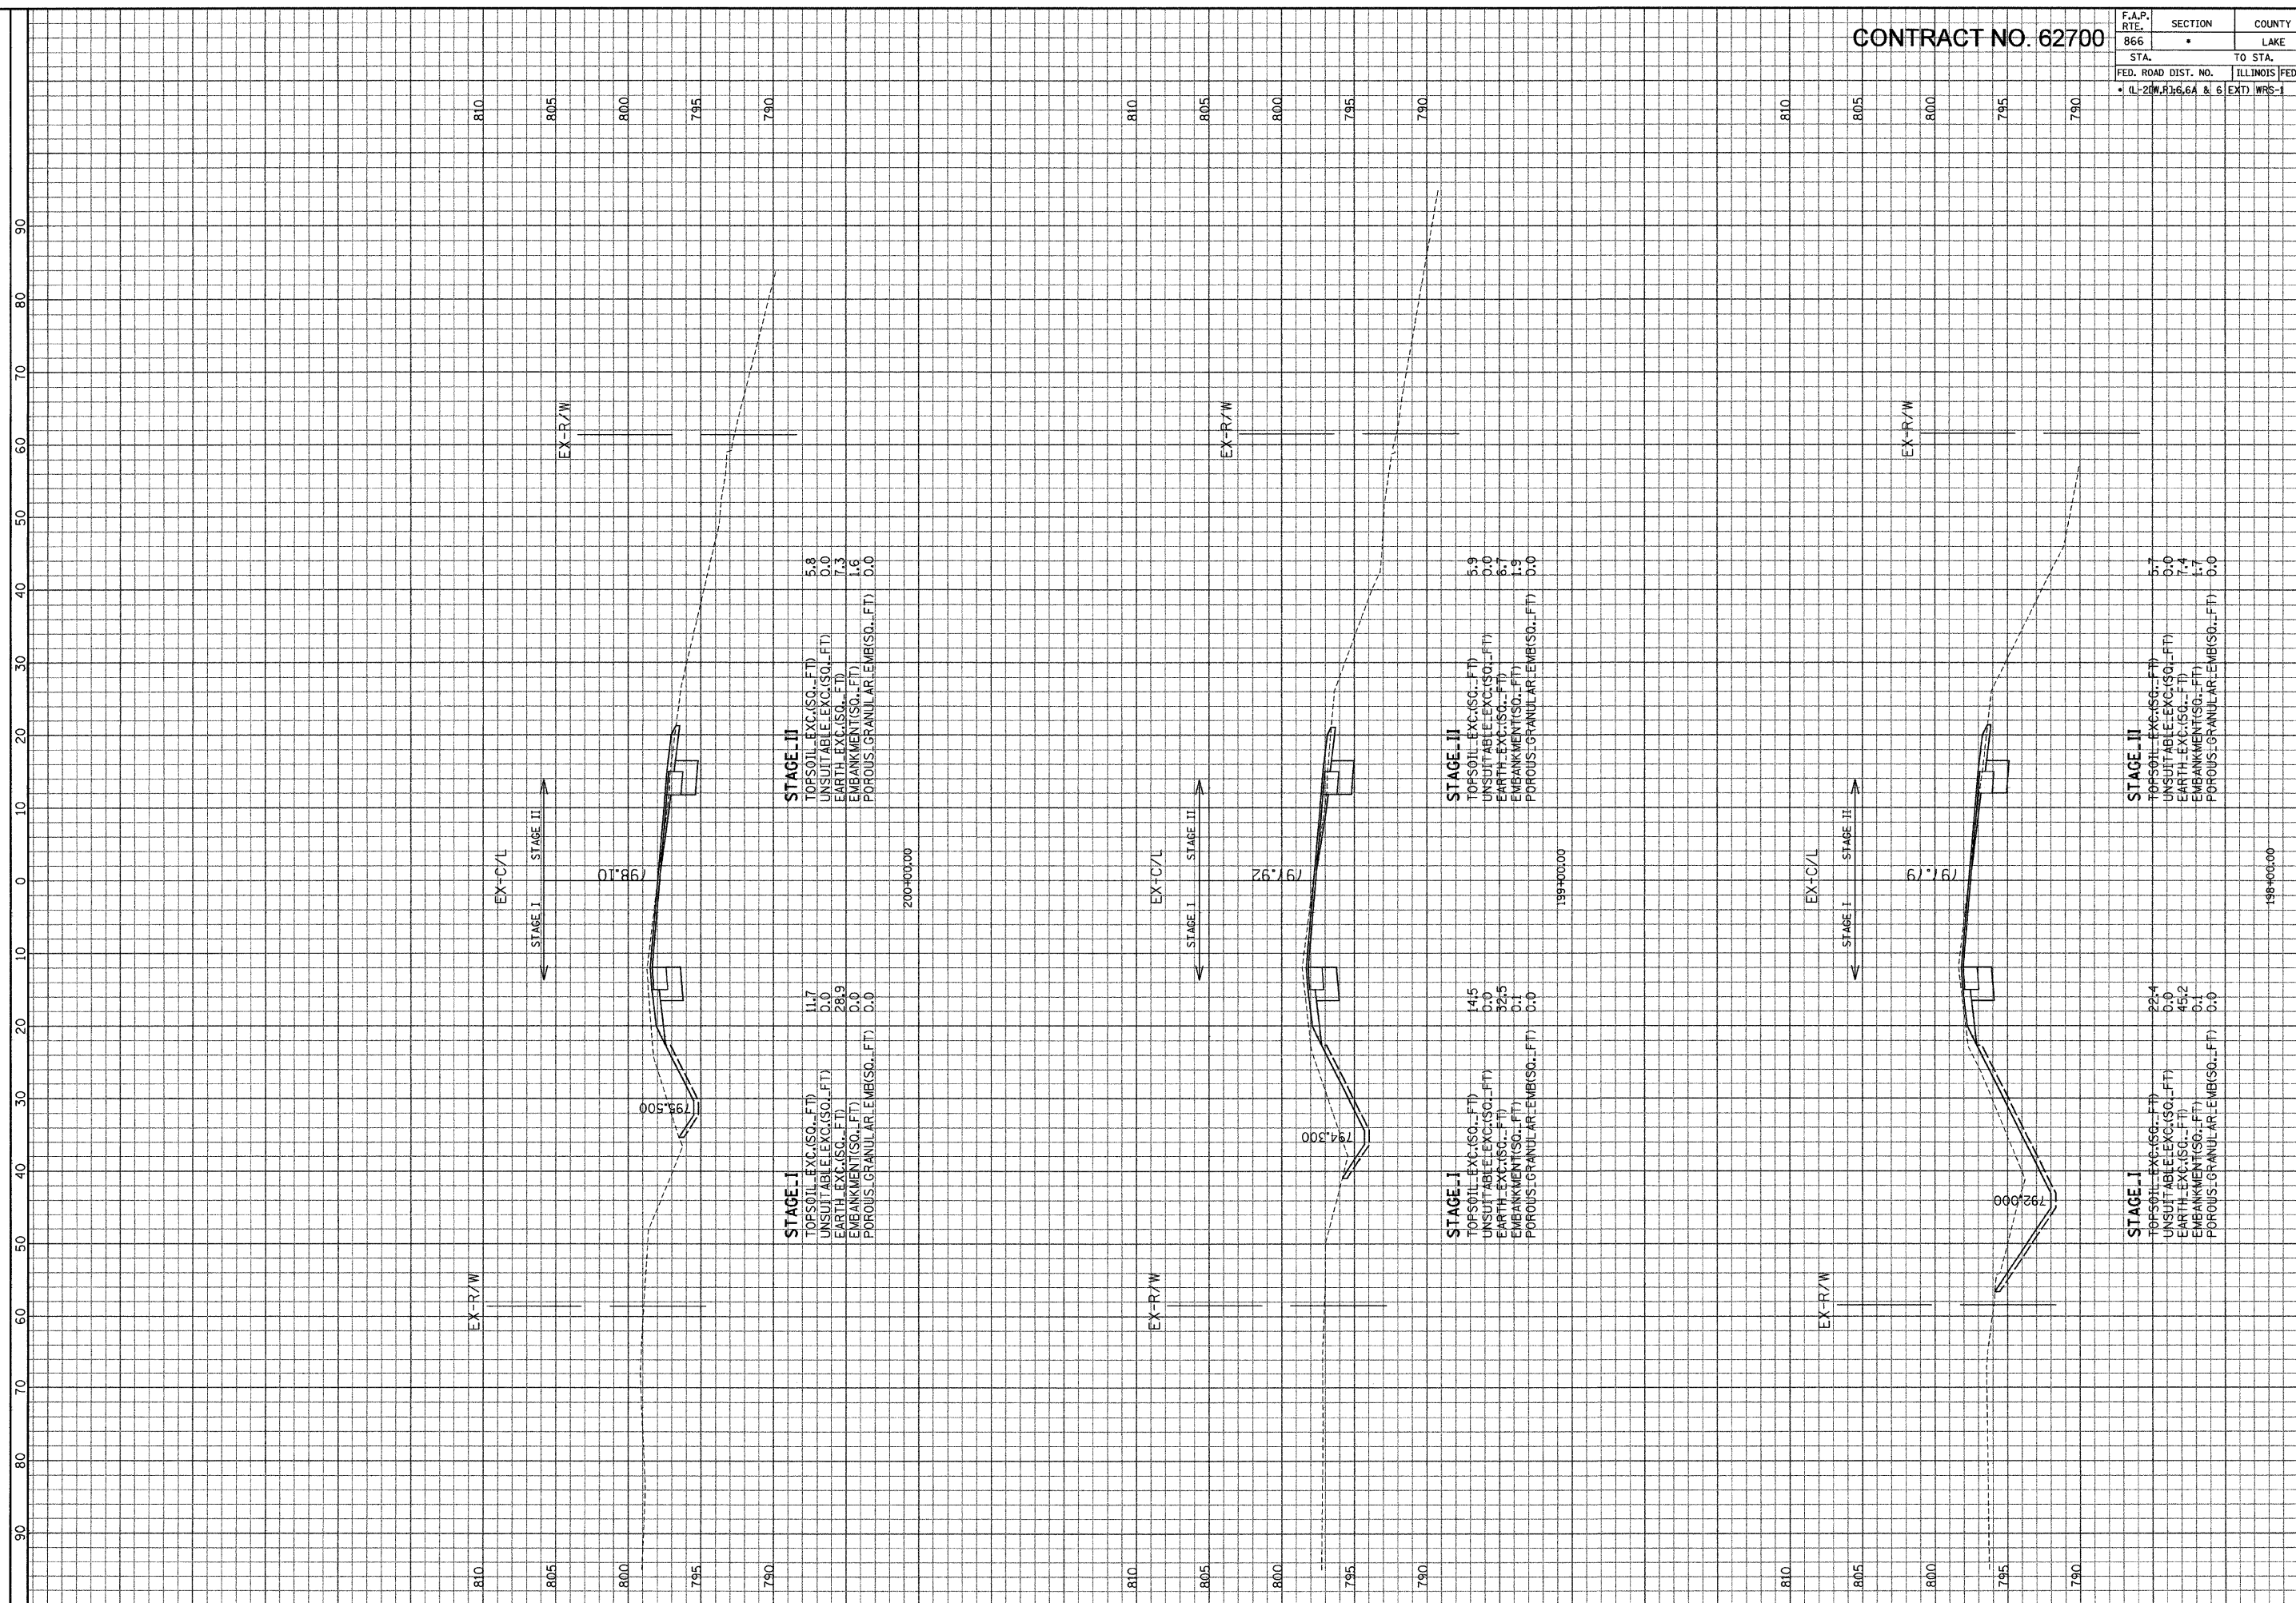

ILLINOIS DEPARTMENT OF TRANSPORTATION

F. A. P. ROUTE 866 (IL ROUTE 83)

STA. 198+00 TO STA. 200+00

SCALE: HORIZ. 1" = 10'

VERT. 1" = 5'

GRAF, ANHALT, SCHLOMER & ASSOCIATES, INC.
 ENGINEERS & SCIENTISTS
 8001 W. Higgins Road, Suite 280
 Chicago, Illinois 60631
 (773) 399-0111

FILE: G:\2009\4924_Avg\Area\Area-BA\XSH1_B.dgn
 DATE: 21-Jan-04 10:16