


CONTRACT NO. 62700

F.A.P. RT. 866	SECTION	COUNTY LAKE	TOTAL SHEETS 554	SHEET NO. 343
STA. 810	TO STA. 785		ILLINOIS FED. AID PROJECT	
• (L-20W,R)36.6A & 6 EXT) WRS-1				

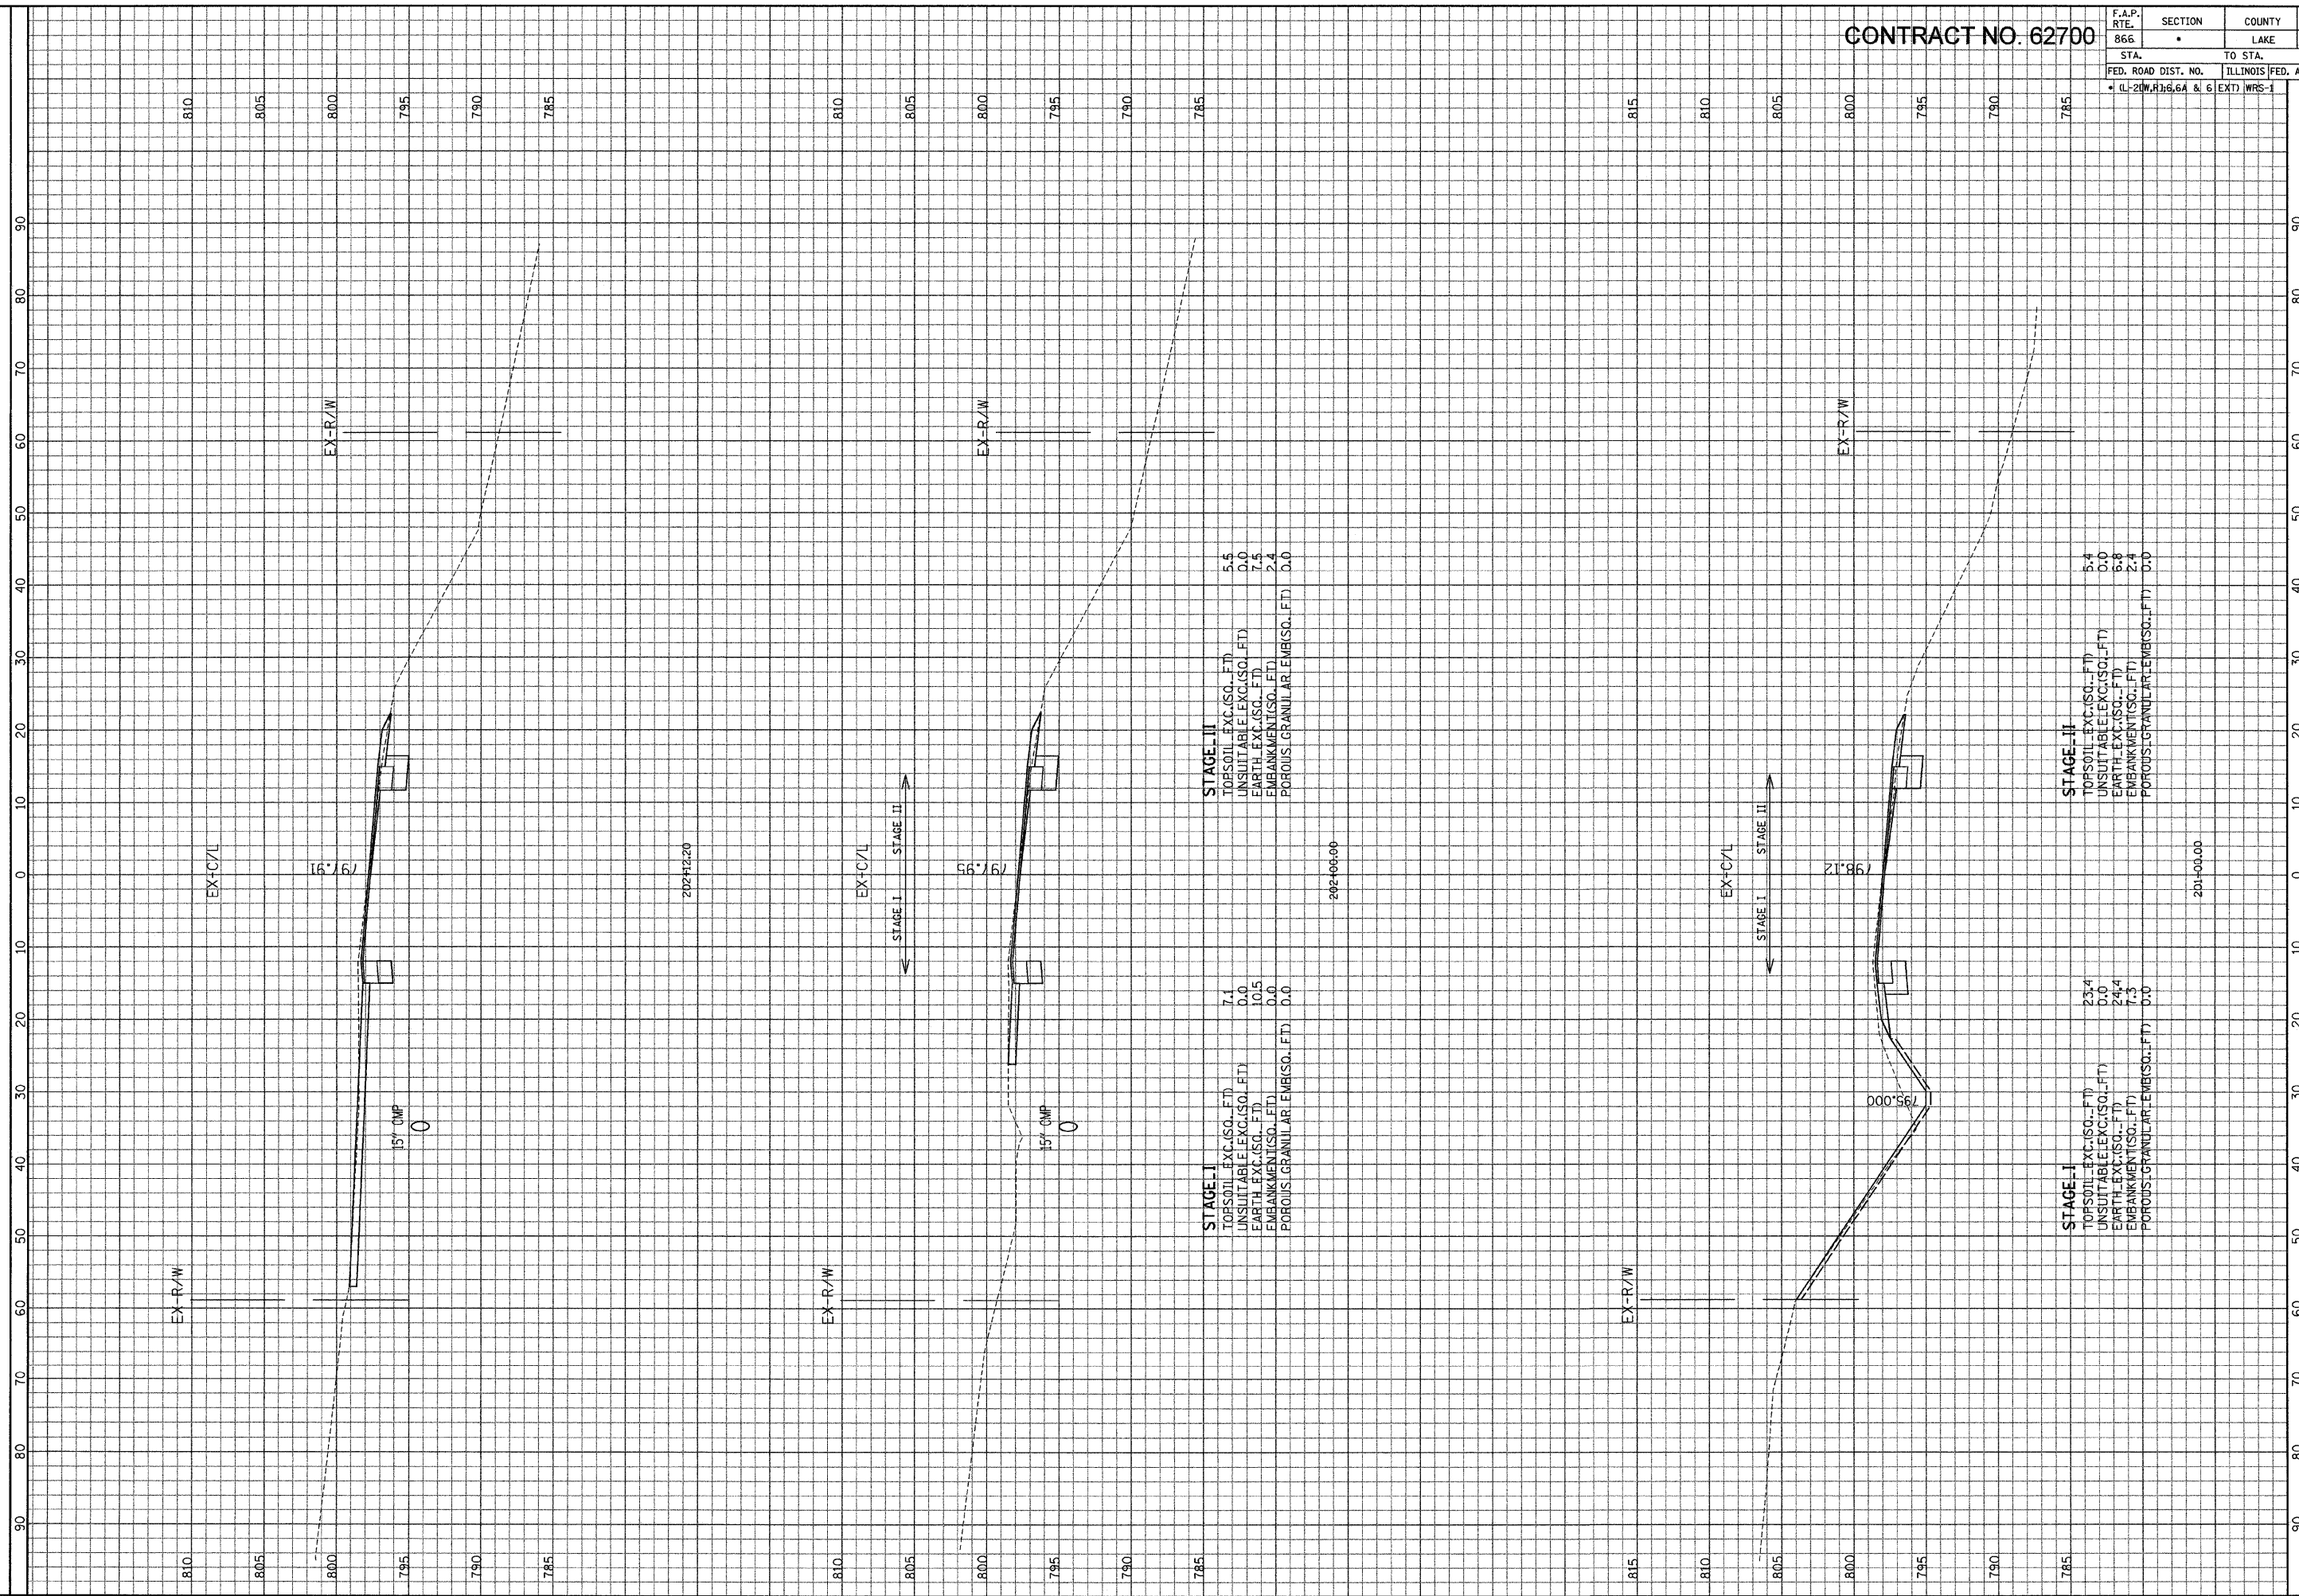

**STAGE - II**  
 TOPSOIL EXC.(SQ. FT) 5.5  
 UNSUITABLE EXC.(SQ. FT) 0.0  
 EARTH EXC.(SQ. FT) 7.5  
 EMBANKMENT(SQ. FT) 2.4  
 POROUS GRANULAR EMB(SQ. FT) 0.0

**STAGE - I**  
 TOPSOIL EXC.(SQ. FT) 7.1  
 UNSUITABLE EXC.(SQ. FT) 0.0  
 EARTH EXC.(SQ. FT) 10.5  
 EMBANKMENT(SQ. FT) 0.0  
 POROUS GRANULAR EMB(SQ. FT) 0.0

**STAGE - II**  
 TOPSOIL EXC.(SQ. FT) 5.4  
 UNSUITABLE EXC.(SQ. FT) 0.0  
 EARTH EXC.(SQ. FT) 6.8  
 EMBANKMENT(SQ. FT) 2.4  
 POROUS GRANULAR EMB(SQ. FT) 0.0

**STAGE - I**  
 TOPSOIL EXC.(SQ. FT) 23.4  
 UNSUITABLE EXC.(SQ. FT) 0.0  
 EARTH EXC.(SQ. FT) 24.4  
 EMBANKMENT(SQ. FT) 7.3  
 POROUS GRANULAR EMB(SQ. FT) 0.0

ILLINOIS DEPARTMENT OF TRANSPORTATION

F. A. P. ROUTE 866 (IL ROUTE 83)  
 STA. 201+00 TO STA. 202+12.20

SCALE: HORIZ. 1" = 10'  
 VERT. 1" = 5'

GRAF, ANWALT, SCHUEMME & ASSOCIATES, INC.  
 ENGINEERS & SCIENTISTS  
 8501 N. Higgins Road, Suite 280  
 Chicago, Illinois 60631  
 (773) 399-0012

FILE: G:\2000\4024\_N\Area\Area-EX\XSH1\_B.dgn  
 DATE: 21-Jan-04 10:15