


CONTRACT NO. 62700

F.A.P. RTE.	SECTION	COUNTY	TOTAL SHEETS	SHEET NO.
866	•	LAKE	554	345
STA.	TO STA.			
FED. ROAD DIST. NO.	ILLINOIS FED. AID PROJECT			
• IL-206, R36.6A & 6	EXT) WRS-1			

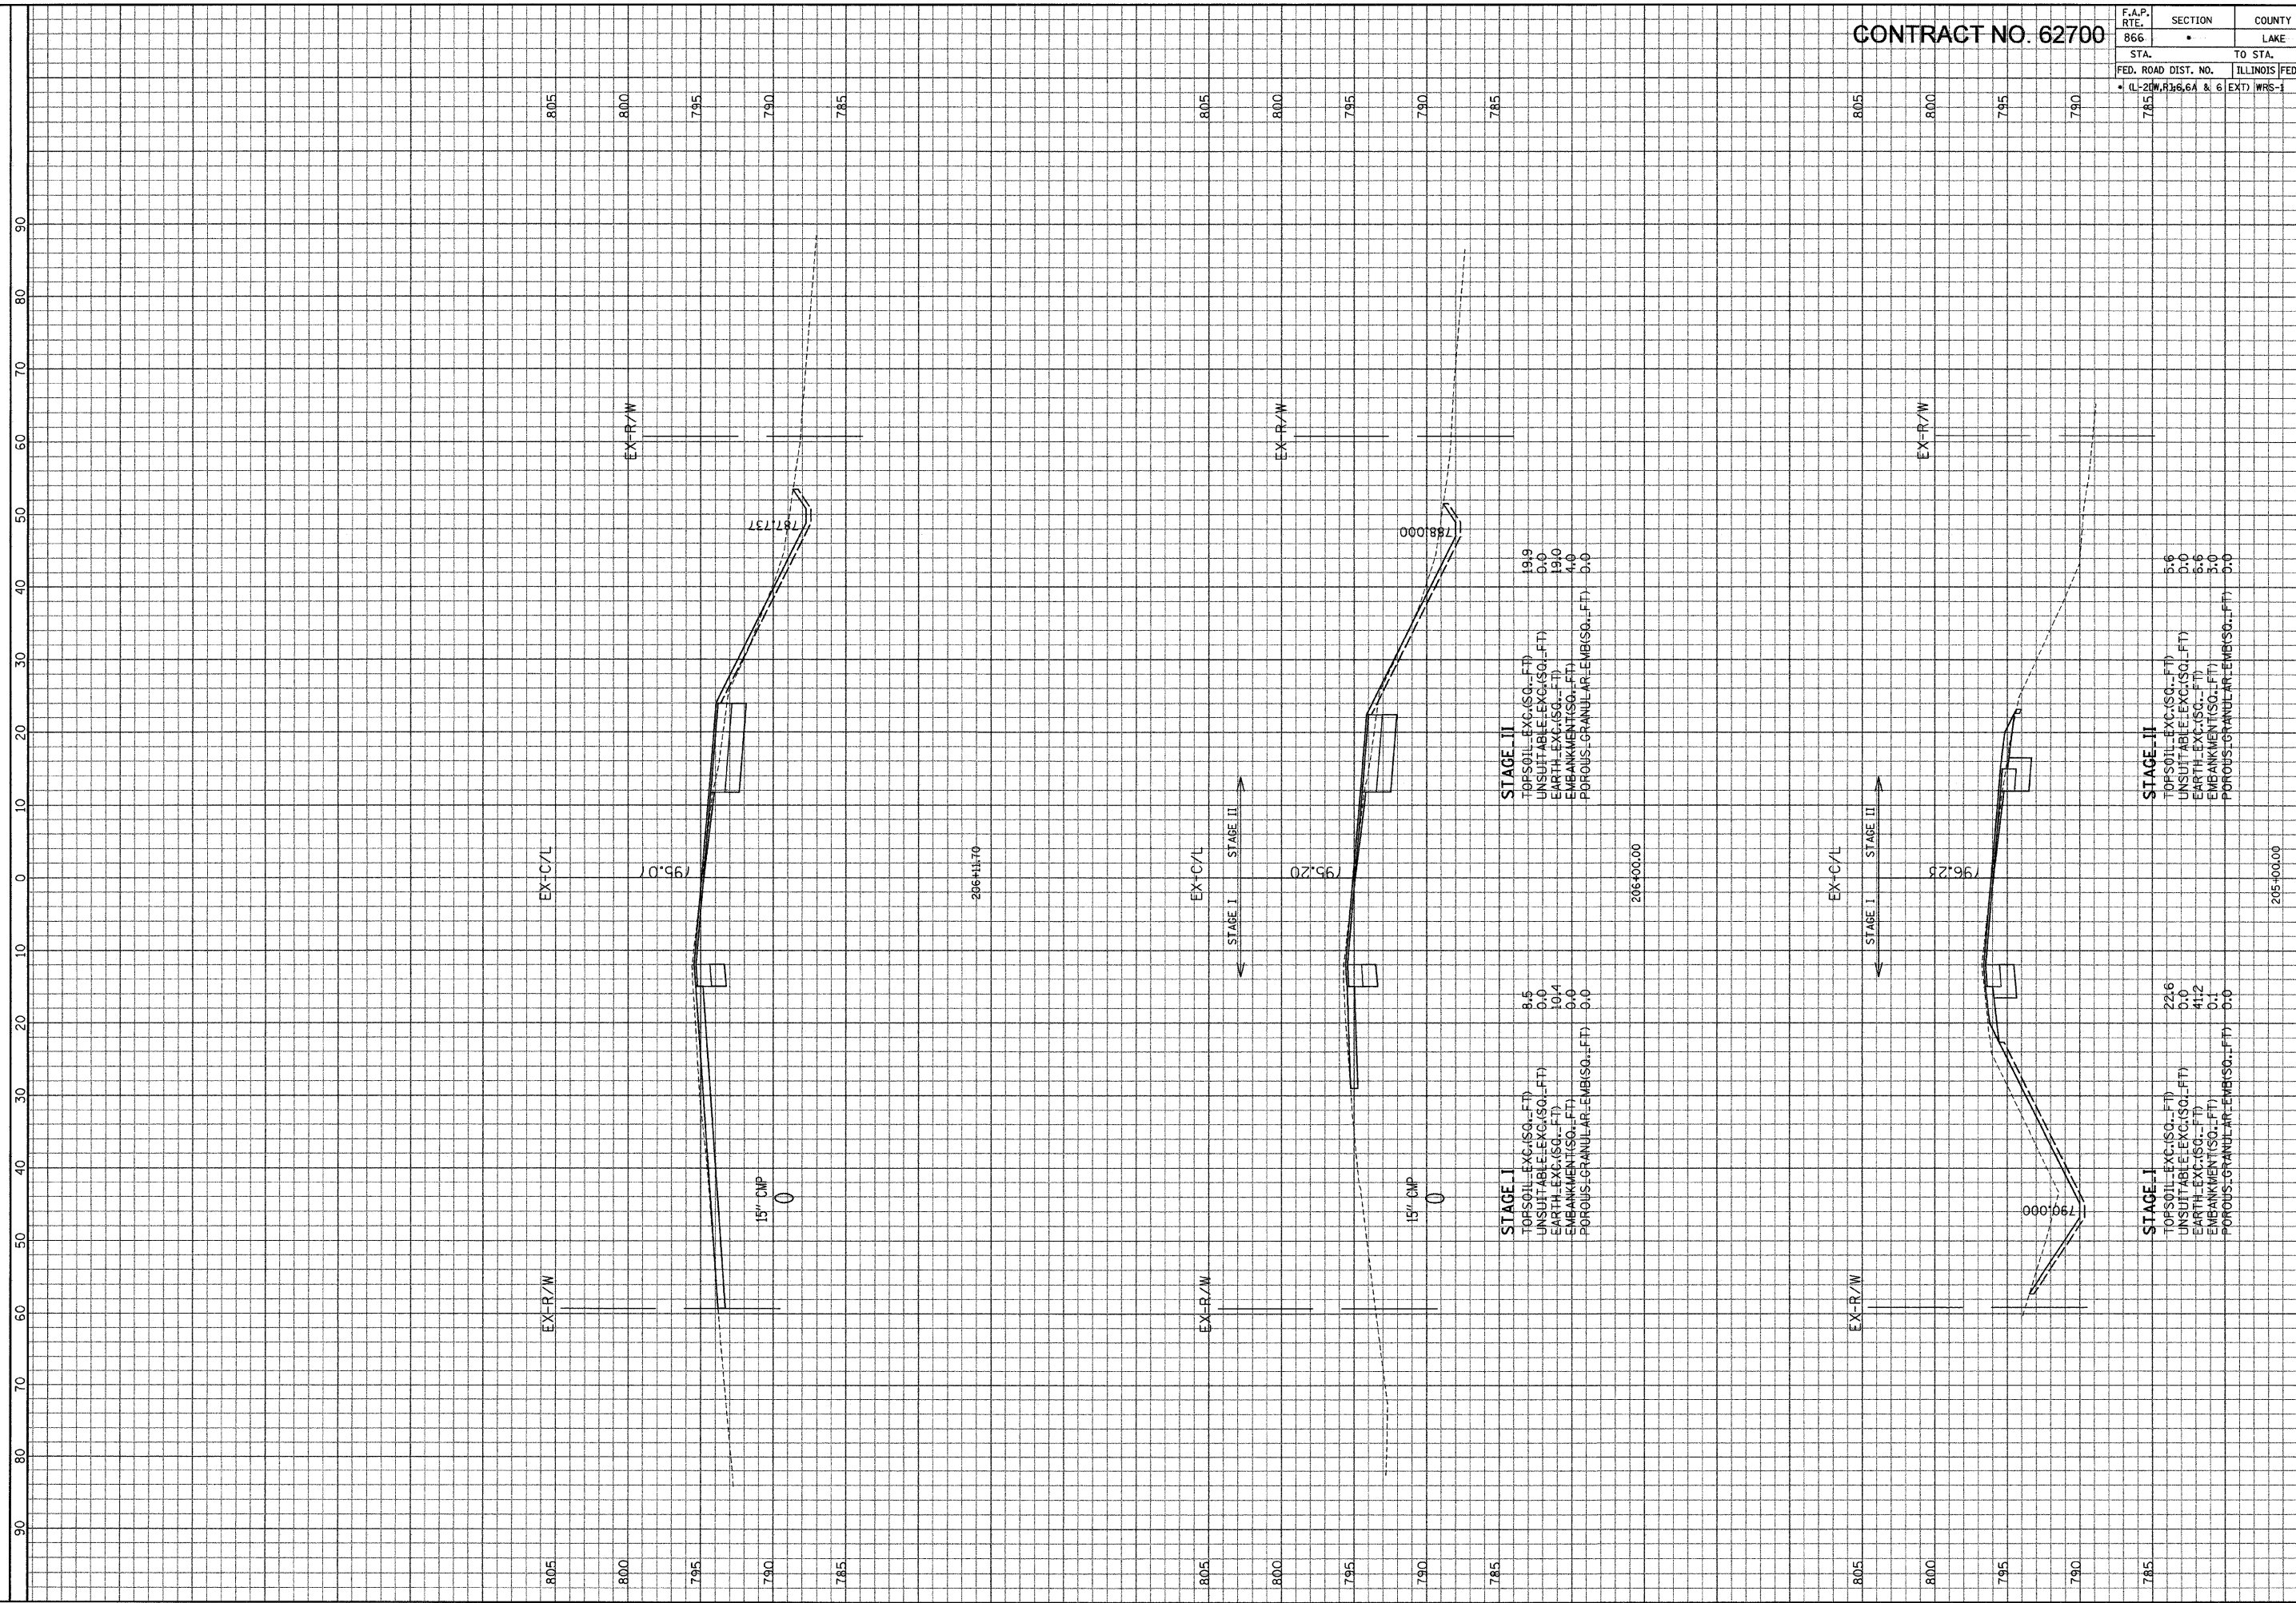

ILLINOIS DEPARTMENT OF TRANSPORTATION

F. A. P. ROUTE 866 (IL ROUTE 83) STA. 205+00 TO STA. 206+11.70

SCALE: HORIZ. 1" = 10' VERT. 1" = 5'

GRAEF, ANHAT, SCHLUMBER & ASSOCIATES, INC.  
 ENGINEERS & SCIENTISTS  
 8501 N. Higgins Road, Suite 280  
 Chicago, Illinois 60631  
 (773) 399-0012

FILE: G:\2009\4024\_NVS\Area\Area.B\XSH1\_B.dgn  
 DATE: 21-Jan-04 10:16