


CONTRACT NO. 62700

F.A.P. RTE.	SECTION	COUNTY	TOTAL SHEETS	SHEET NO.
866	*	LAKE	554	348
STA.	TO STA.			
FED. ROAD DIST. NO.	ILLINOIS FED. AID PROJECT			
	• (L-210+R) 6.6A & 6 (EXT) WRS-1			

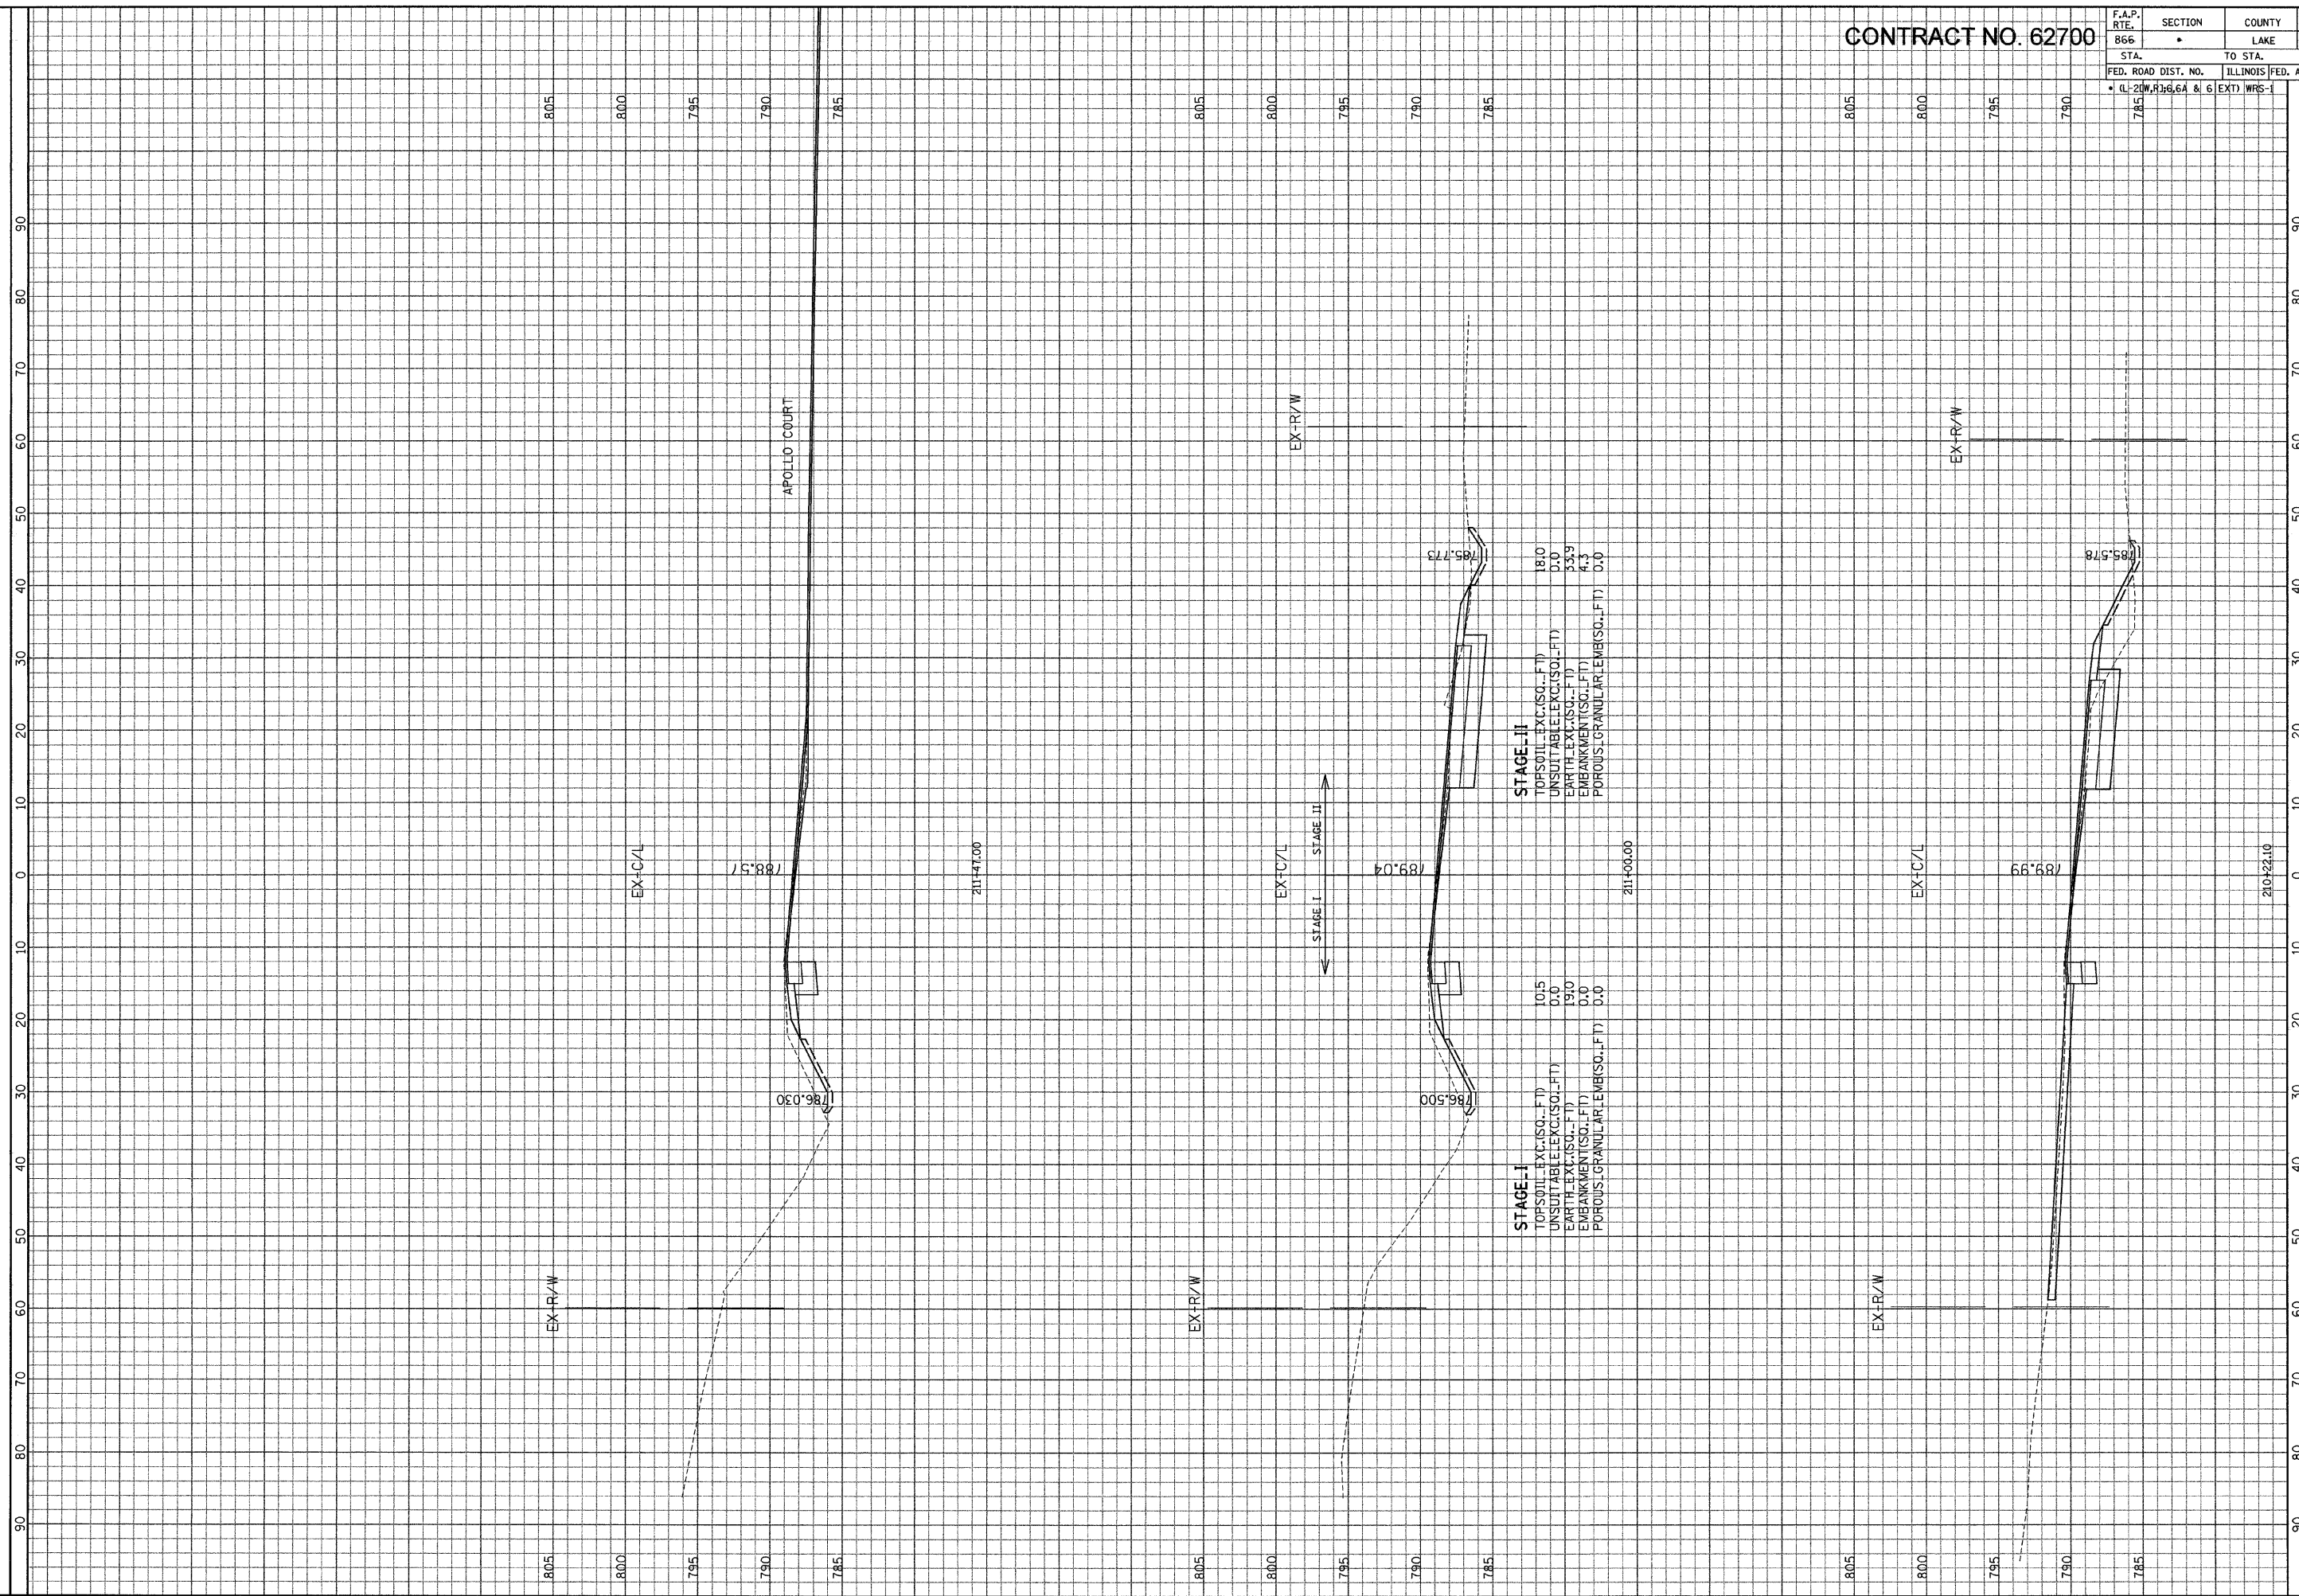

**STAGE-II**  
 TOPSOIL-EXC.(SQ.-FT) 18.0  
 UNSUITABLE-EXC.(SQ.-FT) 0.0  
 EARTH-EXC.(SQ.-FT) 53.9  
 EMBANKMENT(SQ.-FT) 4.3  
 POROUS-GRANULAR-EMER(SQ.-FT) 0.0

**STAGE-I**  
 TOPSOIL-EXC.(SQ.-FT) 10.5  
 UNSUITABLE-EXC.(SQ.-FT) 0.0  
 EARTH-EXC.(SQ.-FT) 19.0  
 EMBANKMENT(SQ.-FT) 0.0  
 POROUS-GRANULAR-EMER(SQ.-FT) 0.0

ILLINOIS DEPARTMENT OF TRANSPORTATION

F. A. P. ROUTE 866 (IL ROUTE 83)

STA. 210+22.10 TO STA. 211+47

SCALE: HORIZ. 1" = 10'  
 VERT. 1" = 5'

GRAF, ANALT, SCHLOMER & ASSOCIATES, INC.  
 ENGINEERS & SCIENTISTS  
 8501 N. Higgins Road, Suite 280  
 Chicago, Illinois 60631  
 (773) 399-0112