


CONTRACT NO. 62700

F.A.P. RTE.	SECTION	COUNTY	TOTAL SHEETS	SHEET NO.
866		LAKE	554	349
STA.		TO STA.		
FED. ROAD DIST. NO.		ILLINOIS FED. AID PROJECT		
• (L-20W,R)6.6A & 6 EXT) WRS-1				

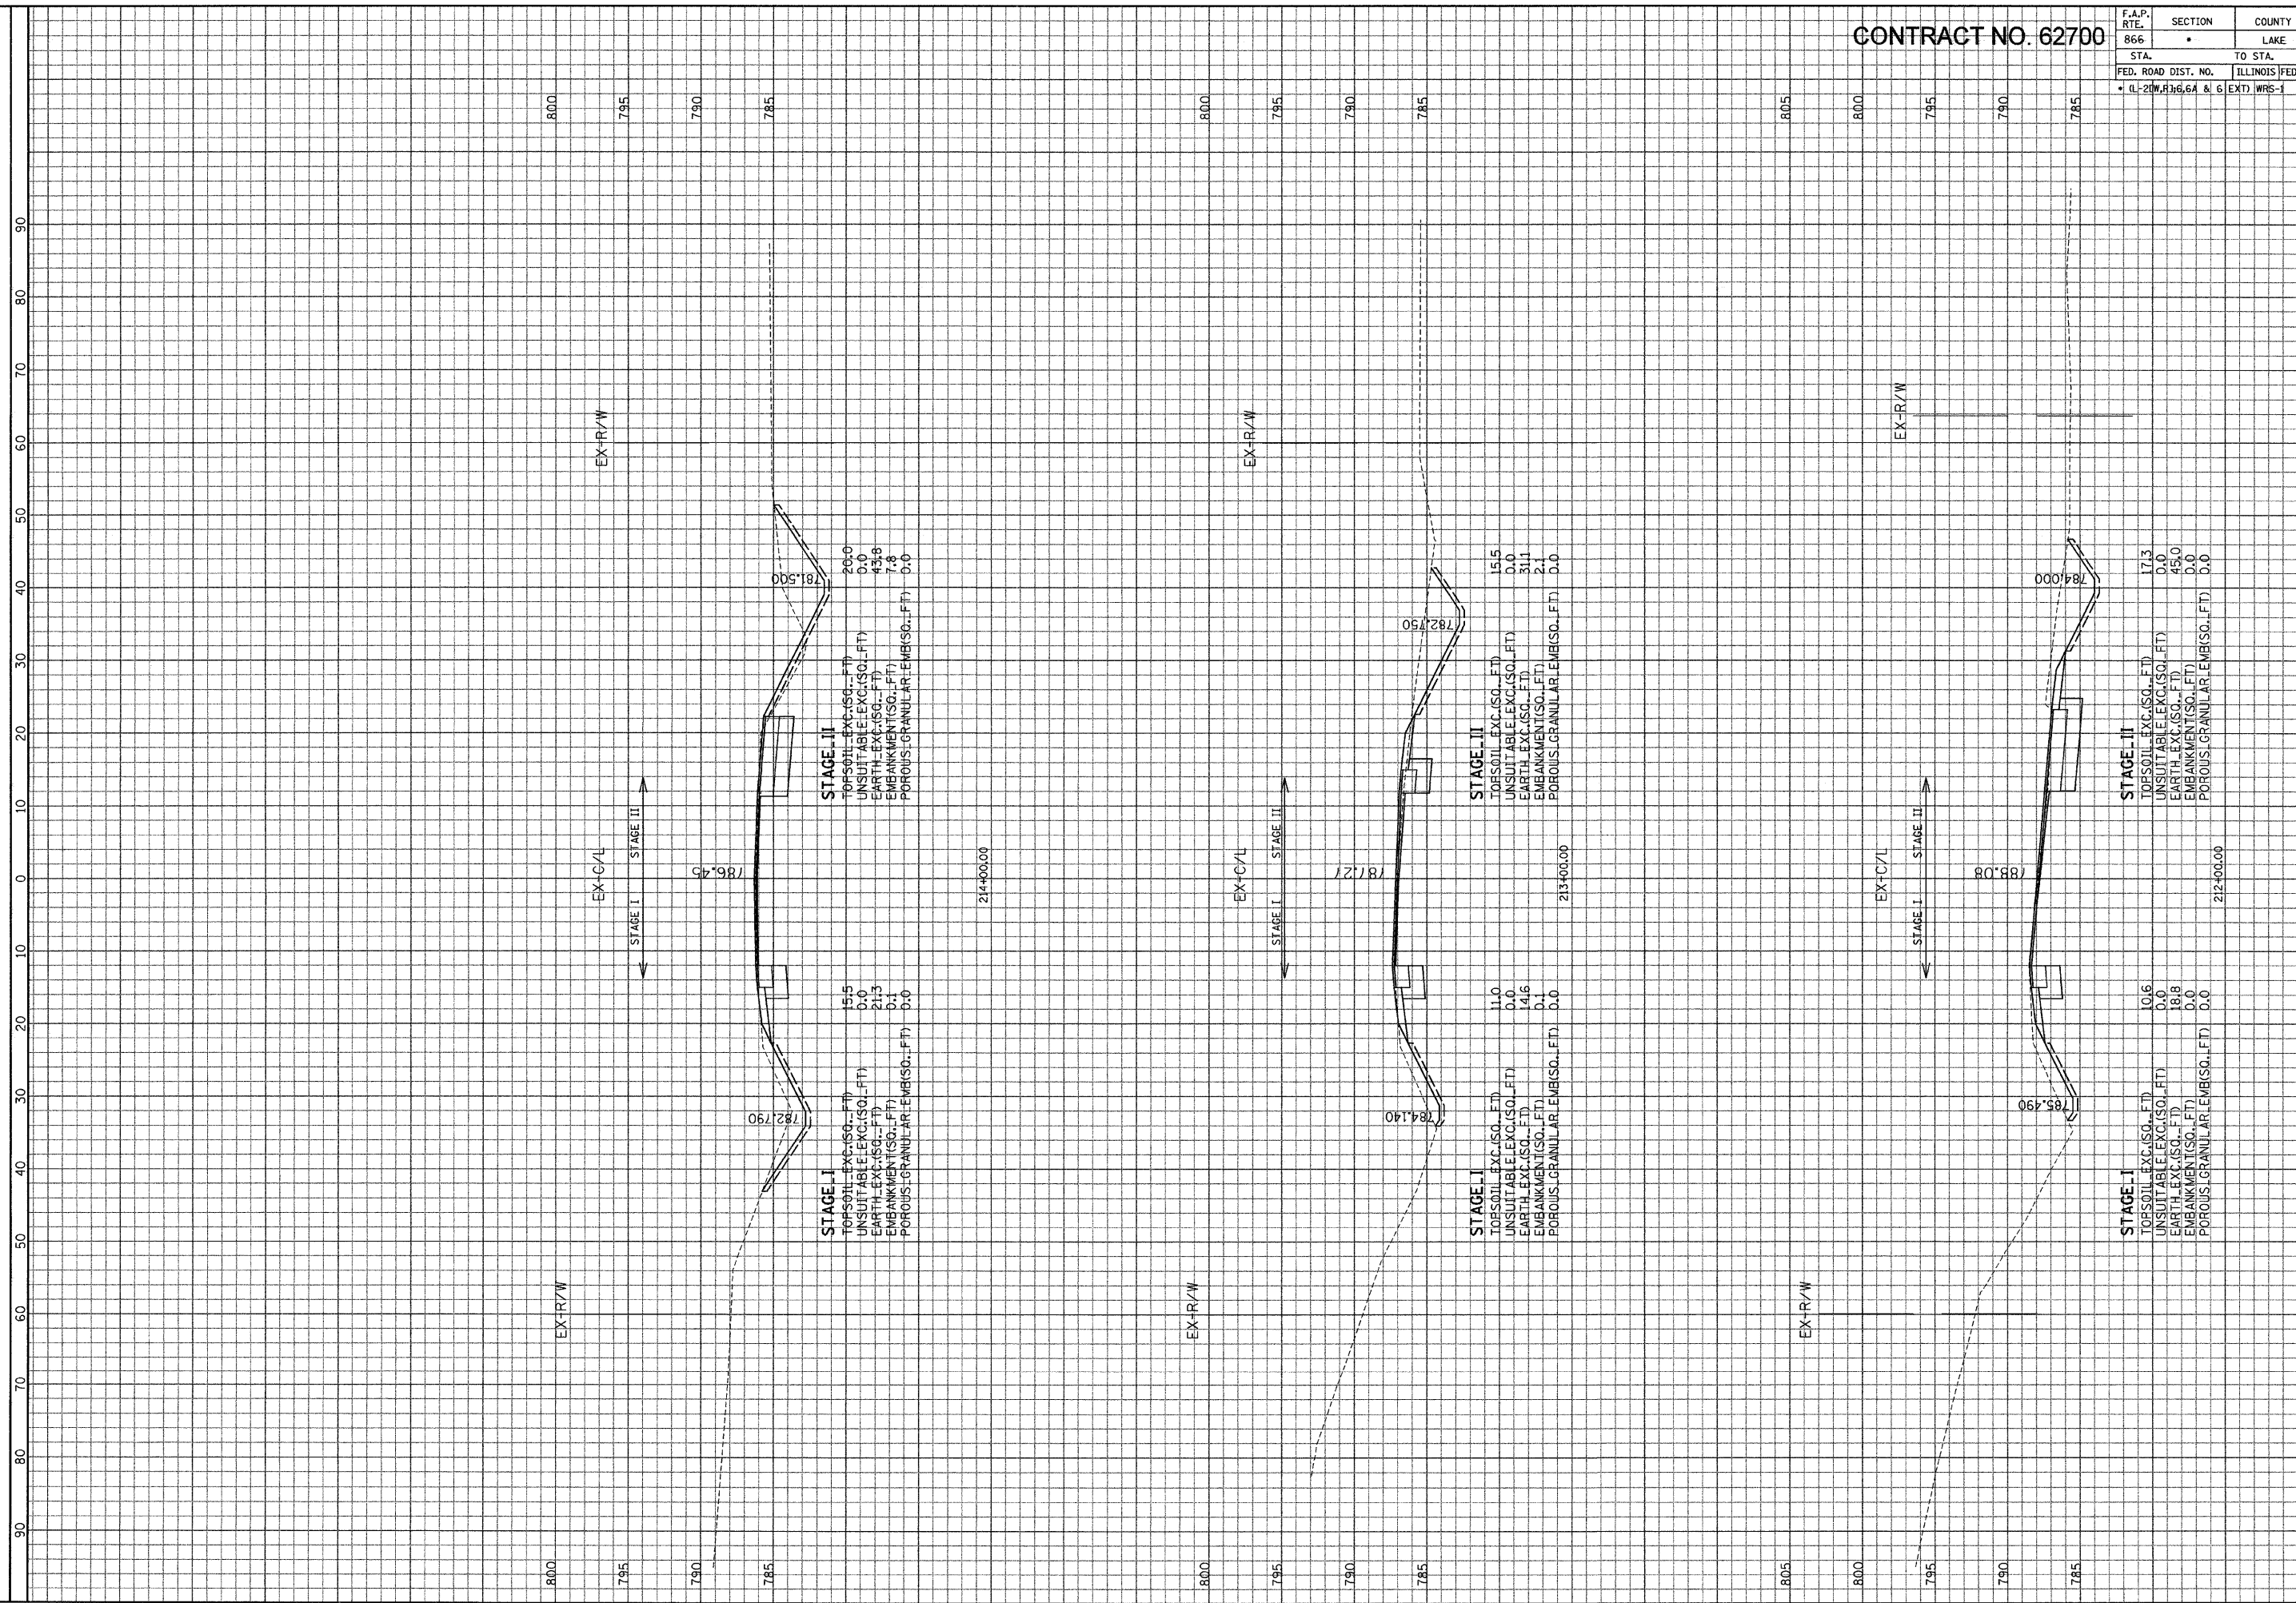

ILLINOIS DEPARTMENT OF TRANSPORTATION

F. A. P. ROUTE 866 (IL ROUTE 83) STA. 212+00 TO STA. 214+00

SCALE: HORIZ. 1" = 10' VERT. 1" = 5'

GRAF, ANHALT, SCHUEMME & ASSOCIATES, INC.  
 ENGINEERS & SCIENTISTS  
 8501 N. Higgins Road, Suite 280  
 Chicago, IL 60631  
 (773) 399-0312

FILE: G:\2009\4024\_N\Geo\Area\EX\SH1\_B.dgn  
 DATE: 21-Jan-04 10:16