


CONTRACT NO. 62700

F.A.P. RTE.	SECTION	COUNTY	TOTAL SHEETS	SHEET NO.
866	*	LAKE	554	350
STA.	TO STA.			
FED. ROAD DIST. NO.	ILLINOIS FED. AID PROJECT			
• (L-20W,R)16.6A & 6 EXT WRS-1				

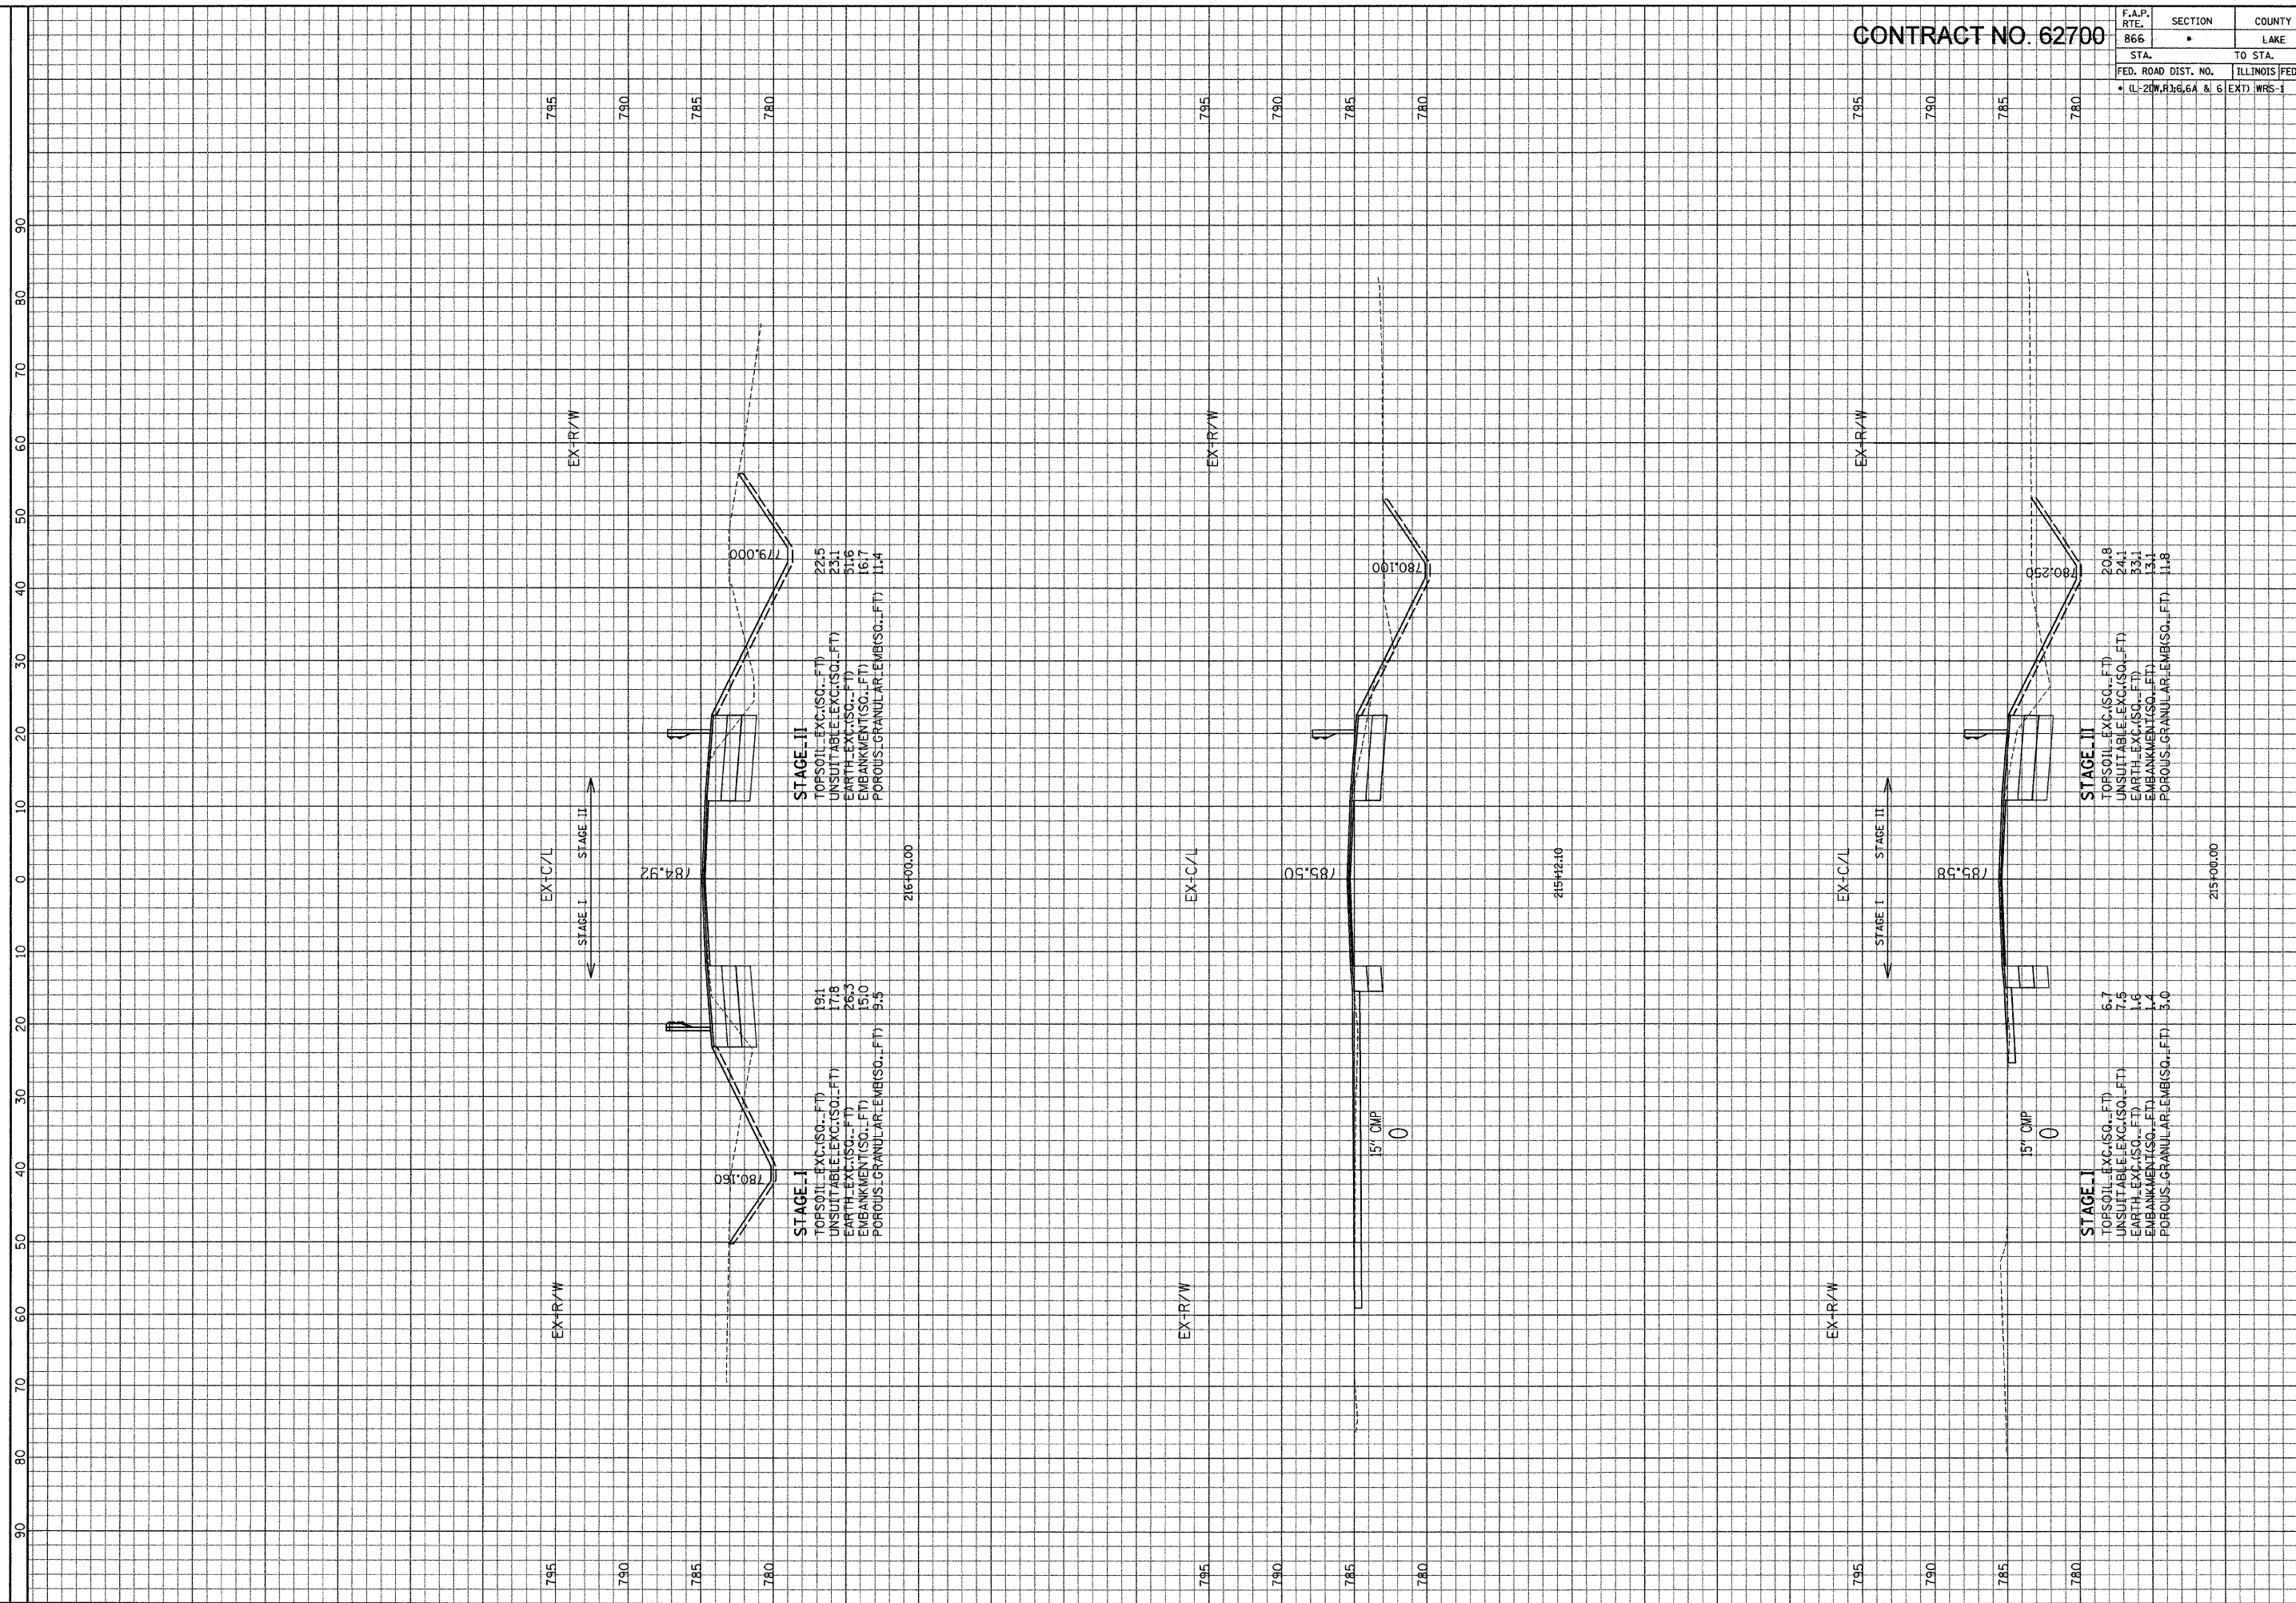

**STAGE II**  
 TOPSOIL-EXC.(SQ.-FT) 22.5  
 UNSUITABLE EXC.(SQ.-FT) 23.1  
 EARTH-EXC.(SQ.-FT) 31.6  
 EMBANKMENT(SQ.-FT) 16.7  
 POROUS GRANULAR EMB(SQ.-FT) 11.4

**STAGE I**  
 TOPSOIL-EXC.(SQ.-FT) 19.1  
 UNSUITABLE EXC.(SQ.-FT) 17.8  
 EARTH-EXC.(SQ.-FT) 26.3  
 EMBANKMENT(SQ.-FT) 15.0  
 POROUS GRANULAR EMB(SQ.-FT) 9.9

**STAGE II**  
 TOPSOIL-EXC.(SQ.-FT) 20.8  
 UNSUITABLE EXC.(SQ.-FT) 24.1  
 EARTH-EXC.(SQ.-FT) 33.1  
 EMBANKMENT(SQ.-FT) 13.1  
 POROUS GRANULAR EMB(SQ.-FT) 11.8

**STAGE I**  
 TOPSOIL-EXC.(SQ.-FT) 5.7  
 UNSUITABLE EXC.(SQ.-FT) 7.5  
 EARTH-EXC.(SQ.-FT) 1.6  
 EMBANKMENT(SQ.-FT) 1.4  
 POROUS GRANULAR EMB(SQ.-FT) 3.0

ILLINOIS DEPARTMENT OF TRANSPORTATION

GRAF, ANHALT, SCHLOEMER & ASSOCIATES, INC.  
 ENGINEERS & SCIENTISTS  
 8501 N. Higgins Road, Suite 280  
 Chicago, Illinois 60631  
 (773) 399-0116

SCALE: HORIZ. 1" = 10'  
 VERT. 1" = 5'

F. A. P. ROUTE 866 (IL ROUTE 83)  
 STA. 215+00 TO STA. 216+00

FILE: G:\2004\4024\_N\proj\Area\BASHT\_B.dgn  
 DATE: 21-Jan-04 10:16