


CONTRACT NO. 62700

F.A.P. RTE.	SECTION	COUNTY	TOTAL SHEETS	SHEET NO.
866	•	LAKE	554	353
STA.		TO STA.		
FED. ROAD DIST. NO.		ILLINOIS FED. AID PROJECT		
• (L-220,R)3,6,6A & 6 (EXT) WRS-1				

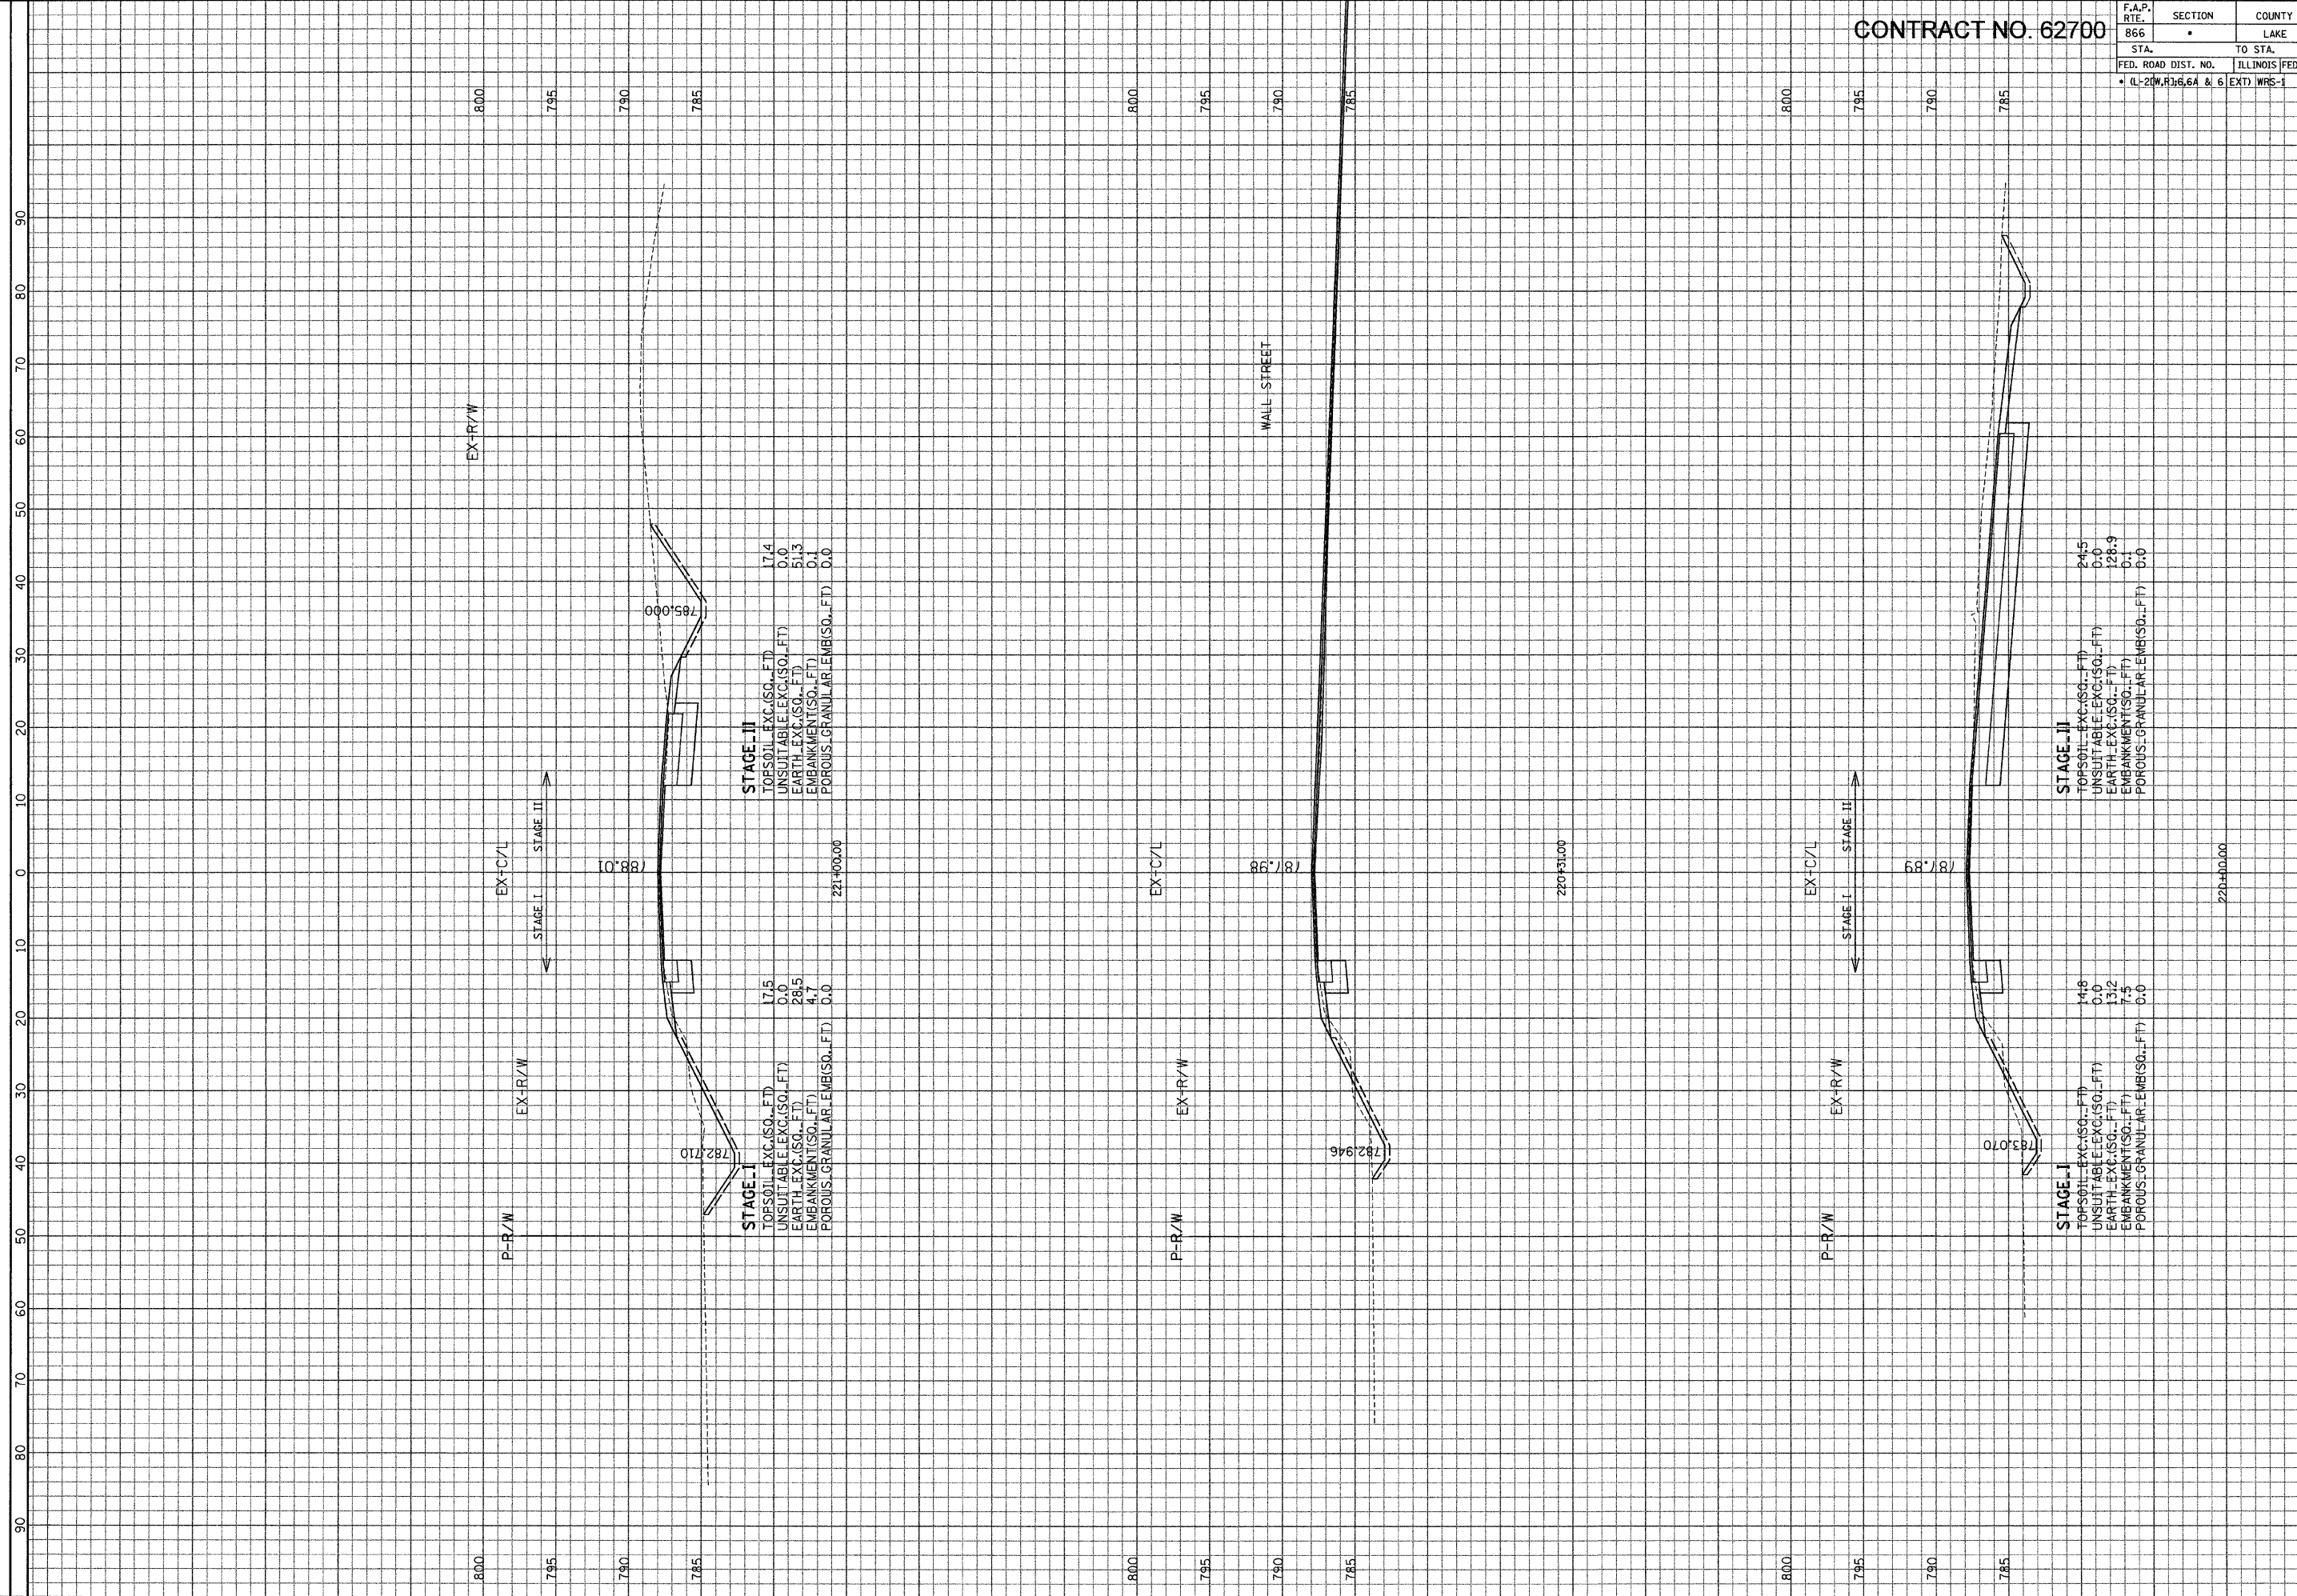

ILLINOIS DEPARTMENT OF TRANSPORTATION

F. A. P. ROUTE 866 (IL ROUTE 83) STA. 220+00 TO STA. 221+00

SCALE: HORIZ. 1" = 10' VERT. 1" = 5'

GRAF, ANWALT, SCHLOMER & ASSOCIATES, INC.
 GRAEF, ANWALT, SCHLOMER & ASSOCIATES, INC.
 8001 W. Higgins Road, Suite 200
 Chicago, Illinois 60631
 (773) 399-0122

FILE: G:\2008\4924\Ave\Area\Area-B\XSH1_B.dgn
 DATE: 21-Jan-04 10:16