


CONTRACT NO. 62700

F.A.P. RTE.	SECTION	COUNTY	TOTAL SHEETS	SHEET NO.
866	•	LAKE	554	355
STA.		TO STA.		
FED. ROAD DIST. NO.		ILLINOIS FED. AID PROJECT		
• (L-2) W.R. 6.6A & 6 (EXT) WRS-1				

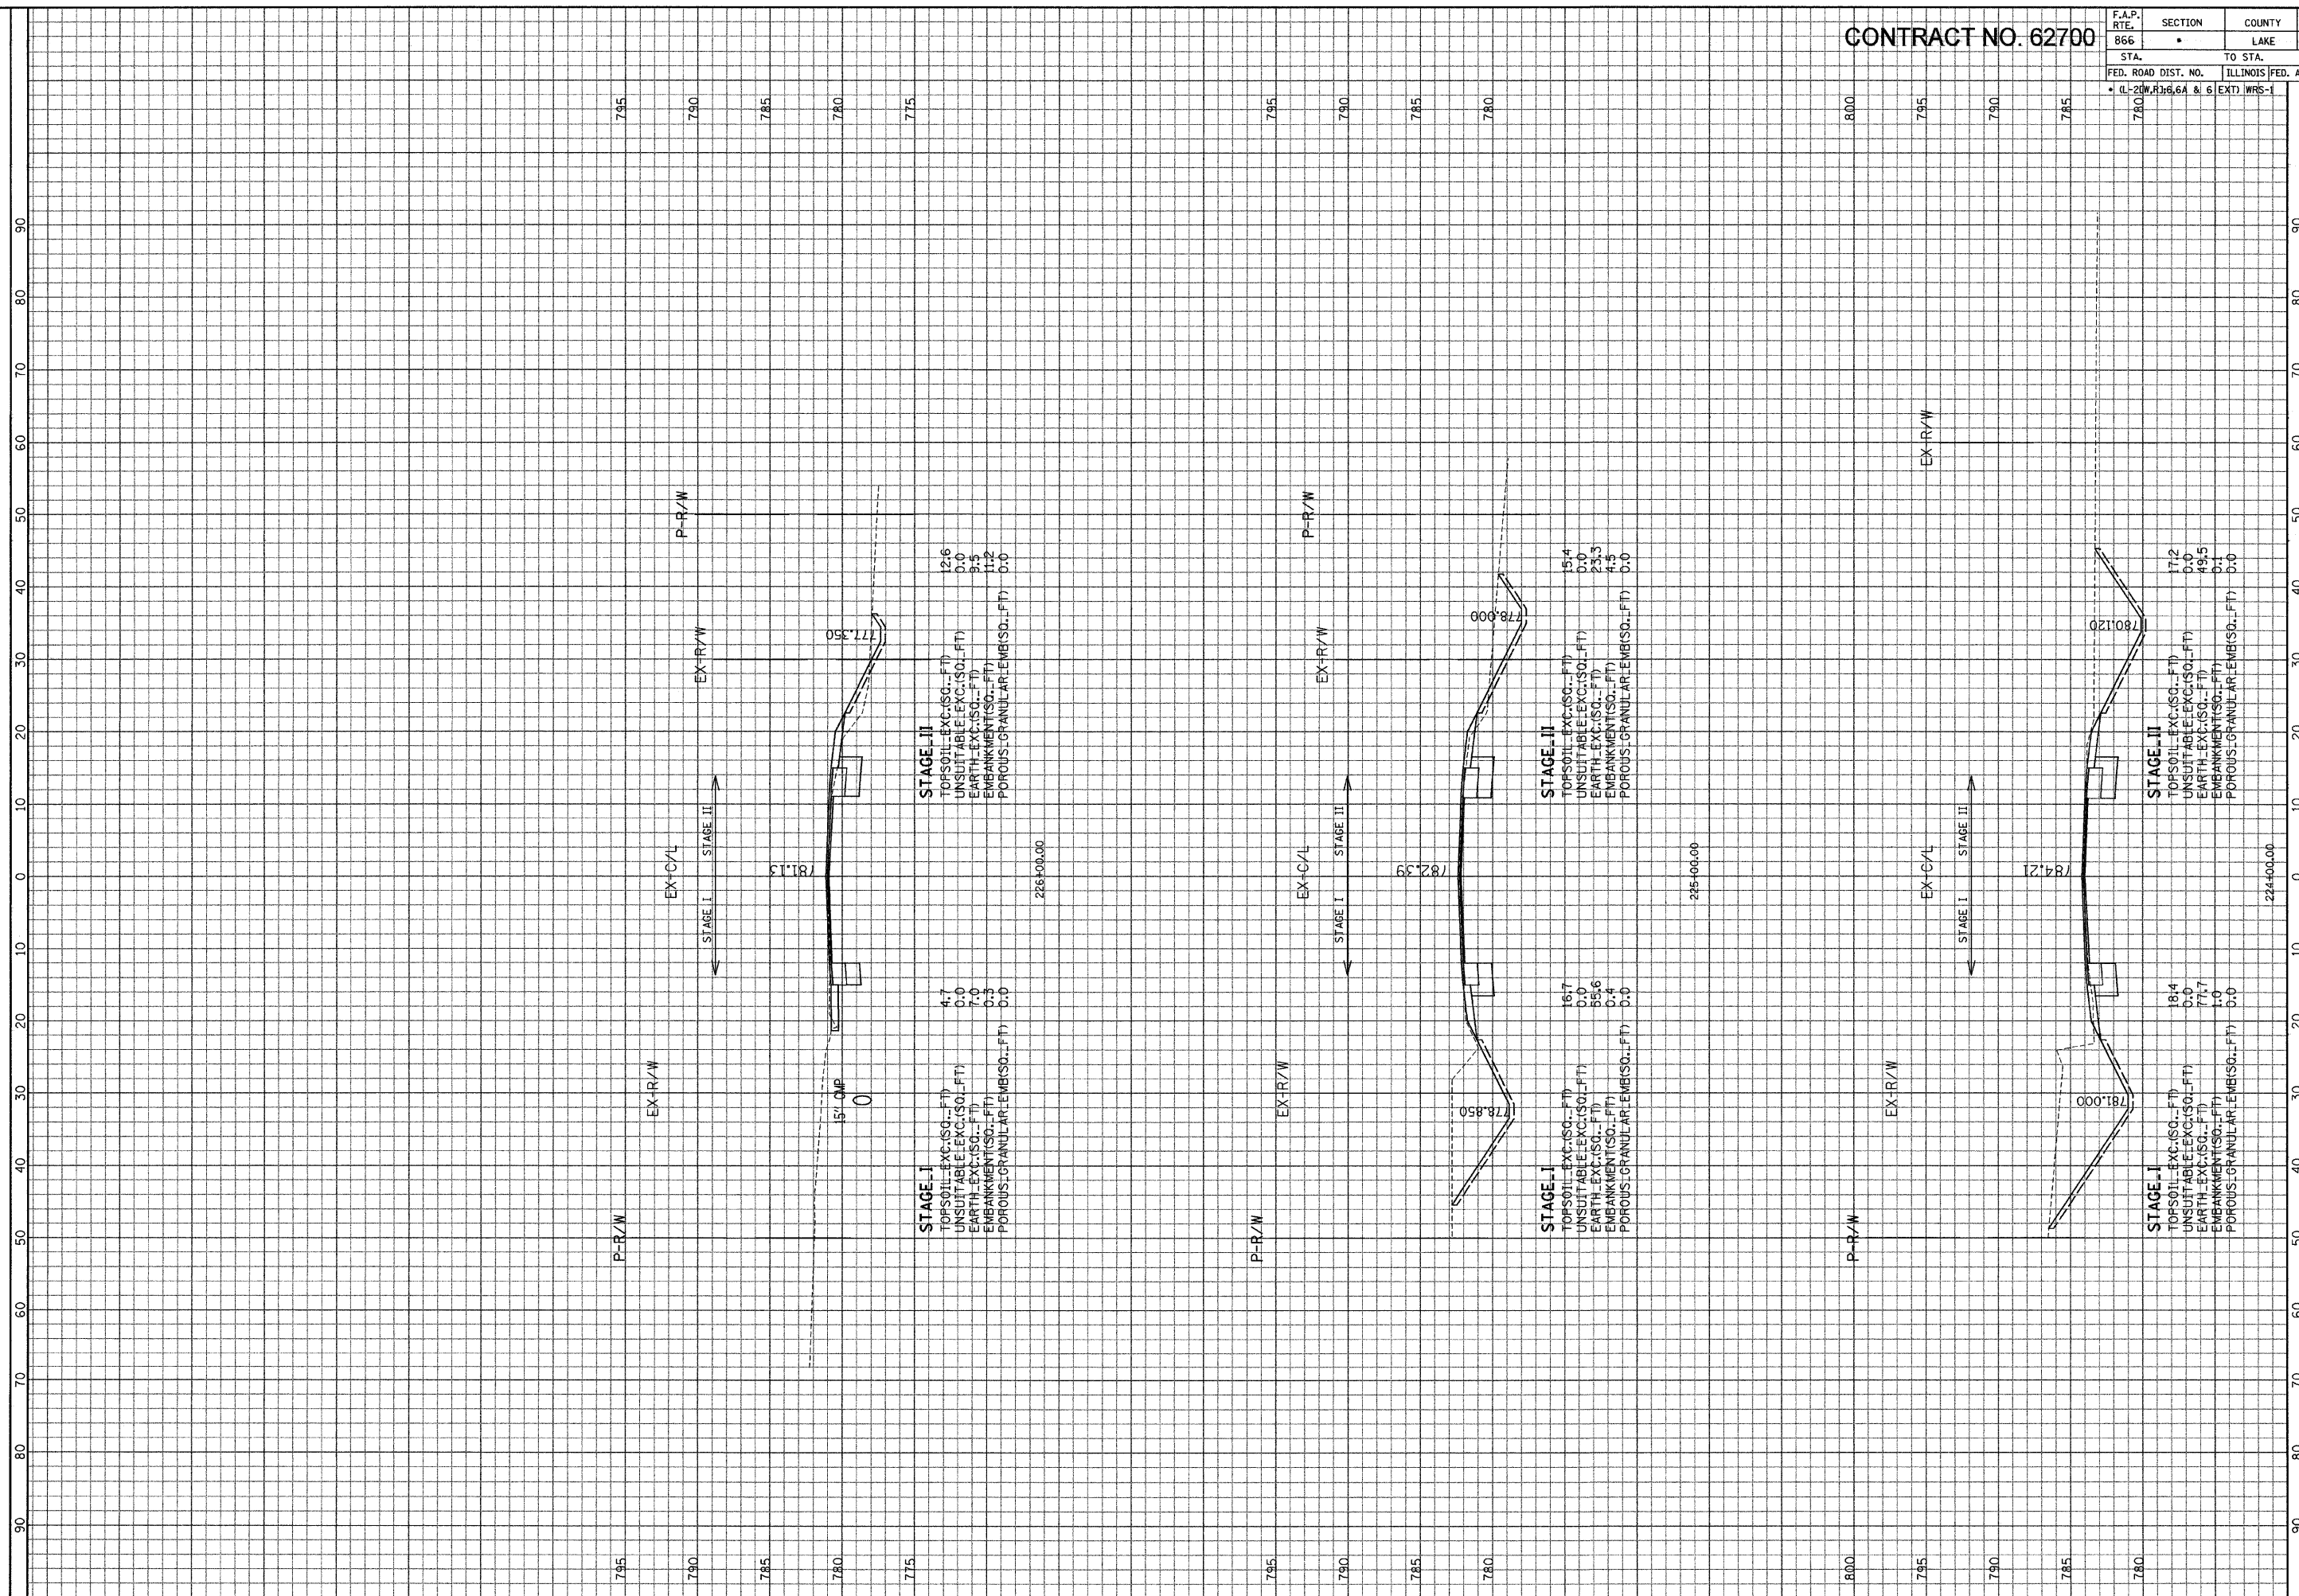

ILLINOIS DEPARTMENT OF TRANSPORTATION

F. A. P. ROUTE 866 (IL ROUTE 83)

STA. 224+00 TO STA. 226+00

SCALE: HORIZ. 1" = 10'

VERT. 1" = 5'

GRAEF, ANWALT, SCHLOEMER & ASSOCIATES, INC.
 ENGINEERS & SCIENTISTS
 8501 N. Higgins Road, Suite 280
 Chicago, Illinois 60631
 (773) 399-9116

FILE: G:\2004\4924_N\Spec\Area\BAXSH1_B.dgn
 DATE: 21-Jan-04 10:16