


F.A.P. RTE.	SECTION	COUNTY	TOTAL SHEETS	SHEET NO.
866	554	LAKE	554	362
STA.	TO STA.			
FED. ROAD DIST. NO.	ILLINOIS FED. AID PROJECT			
• IL-20W, R36.6A & 6	EXT) WRS-1			

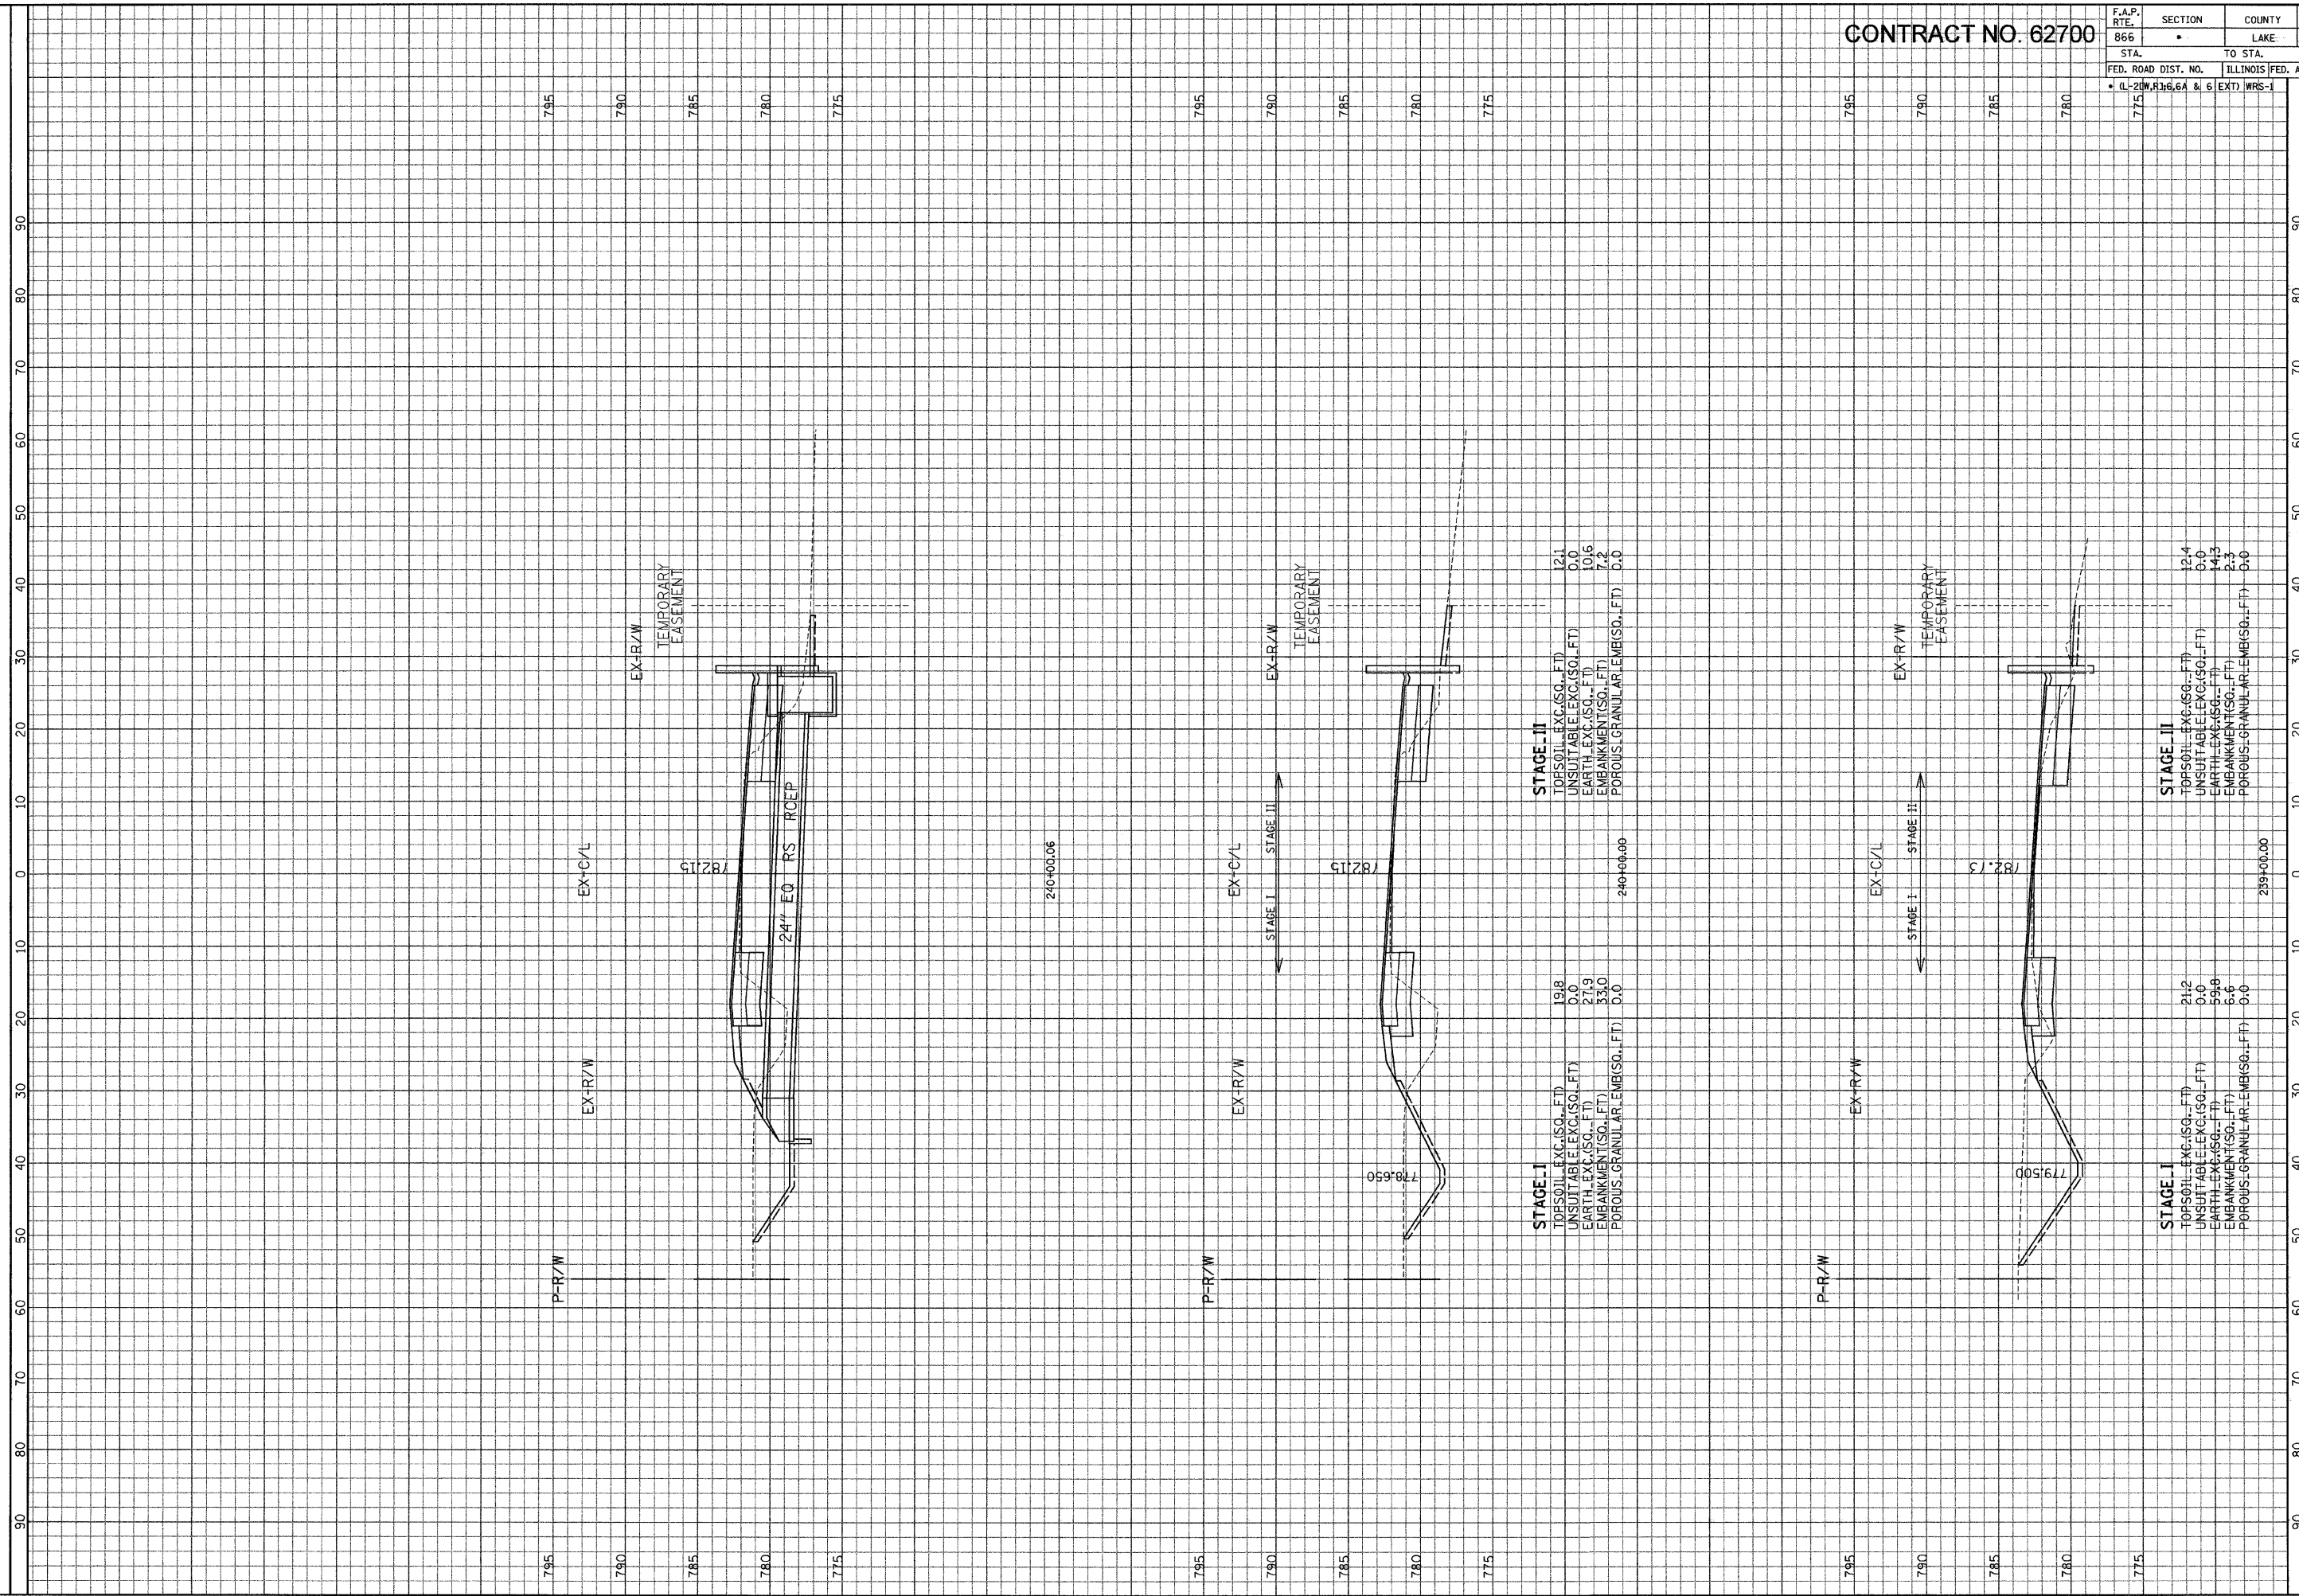

ILLINOIS DEPARTMENT OF TRANSPORTATION

F. A. P. ROUTE 866 (IL ROUTE 83)

SCALE: HORIZ. 1" = 10'
VERT. 1" = 5'

STA. 239+00 TO STA. 240+00

GRAEF, ANHALT, SCHLOEMER & ASSOCIATES, INC.
ENGINEERS & SCIENTISTS
8501 N. Higgins Road, Suite 280
Chicago, Illinois 60631
(773) 399-0016

FILE: G:\2004\024_N\Spec\Area\B\X\SH1.dwg
DATE: 21-Jan-04 10:15