


CONTRACT NO. 62700

F.A.P. RTE.	SECTION	COUNTY	TOTAL SHEETS	SHEET NO.
866	•	LAKE	554	365
STA.		TO STA.		
FED. ROAD DIST. NO.		ILLINOIS FED. AID PROJECT		
• QL-20W.RJ:6.6A & 6		EXTI WRS-1		

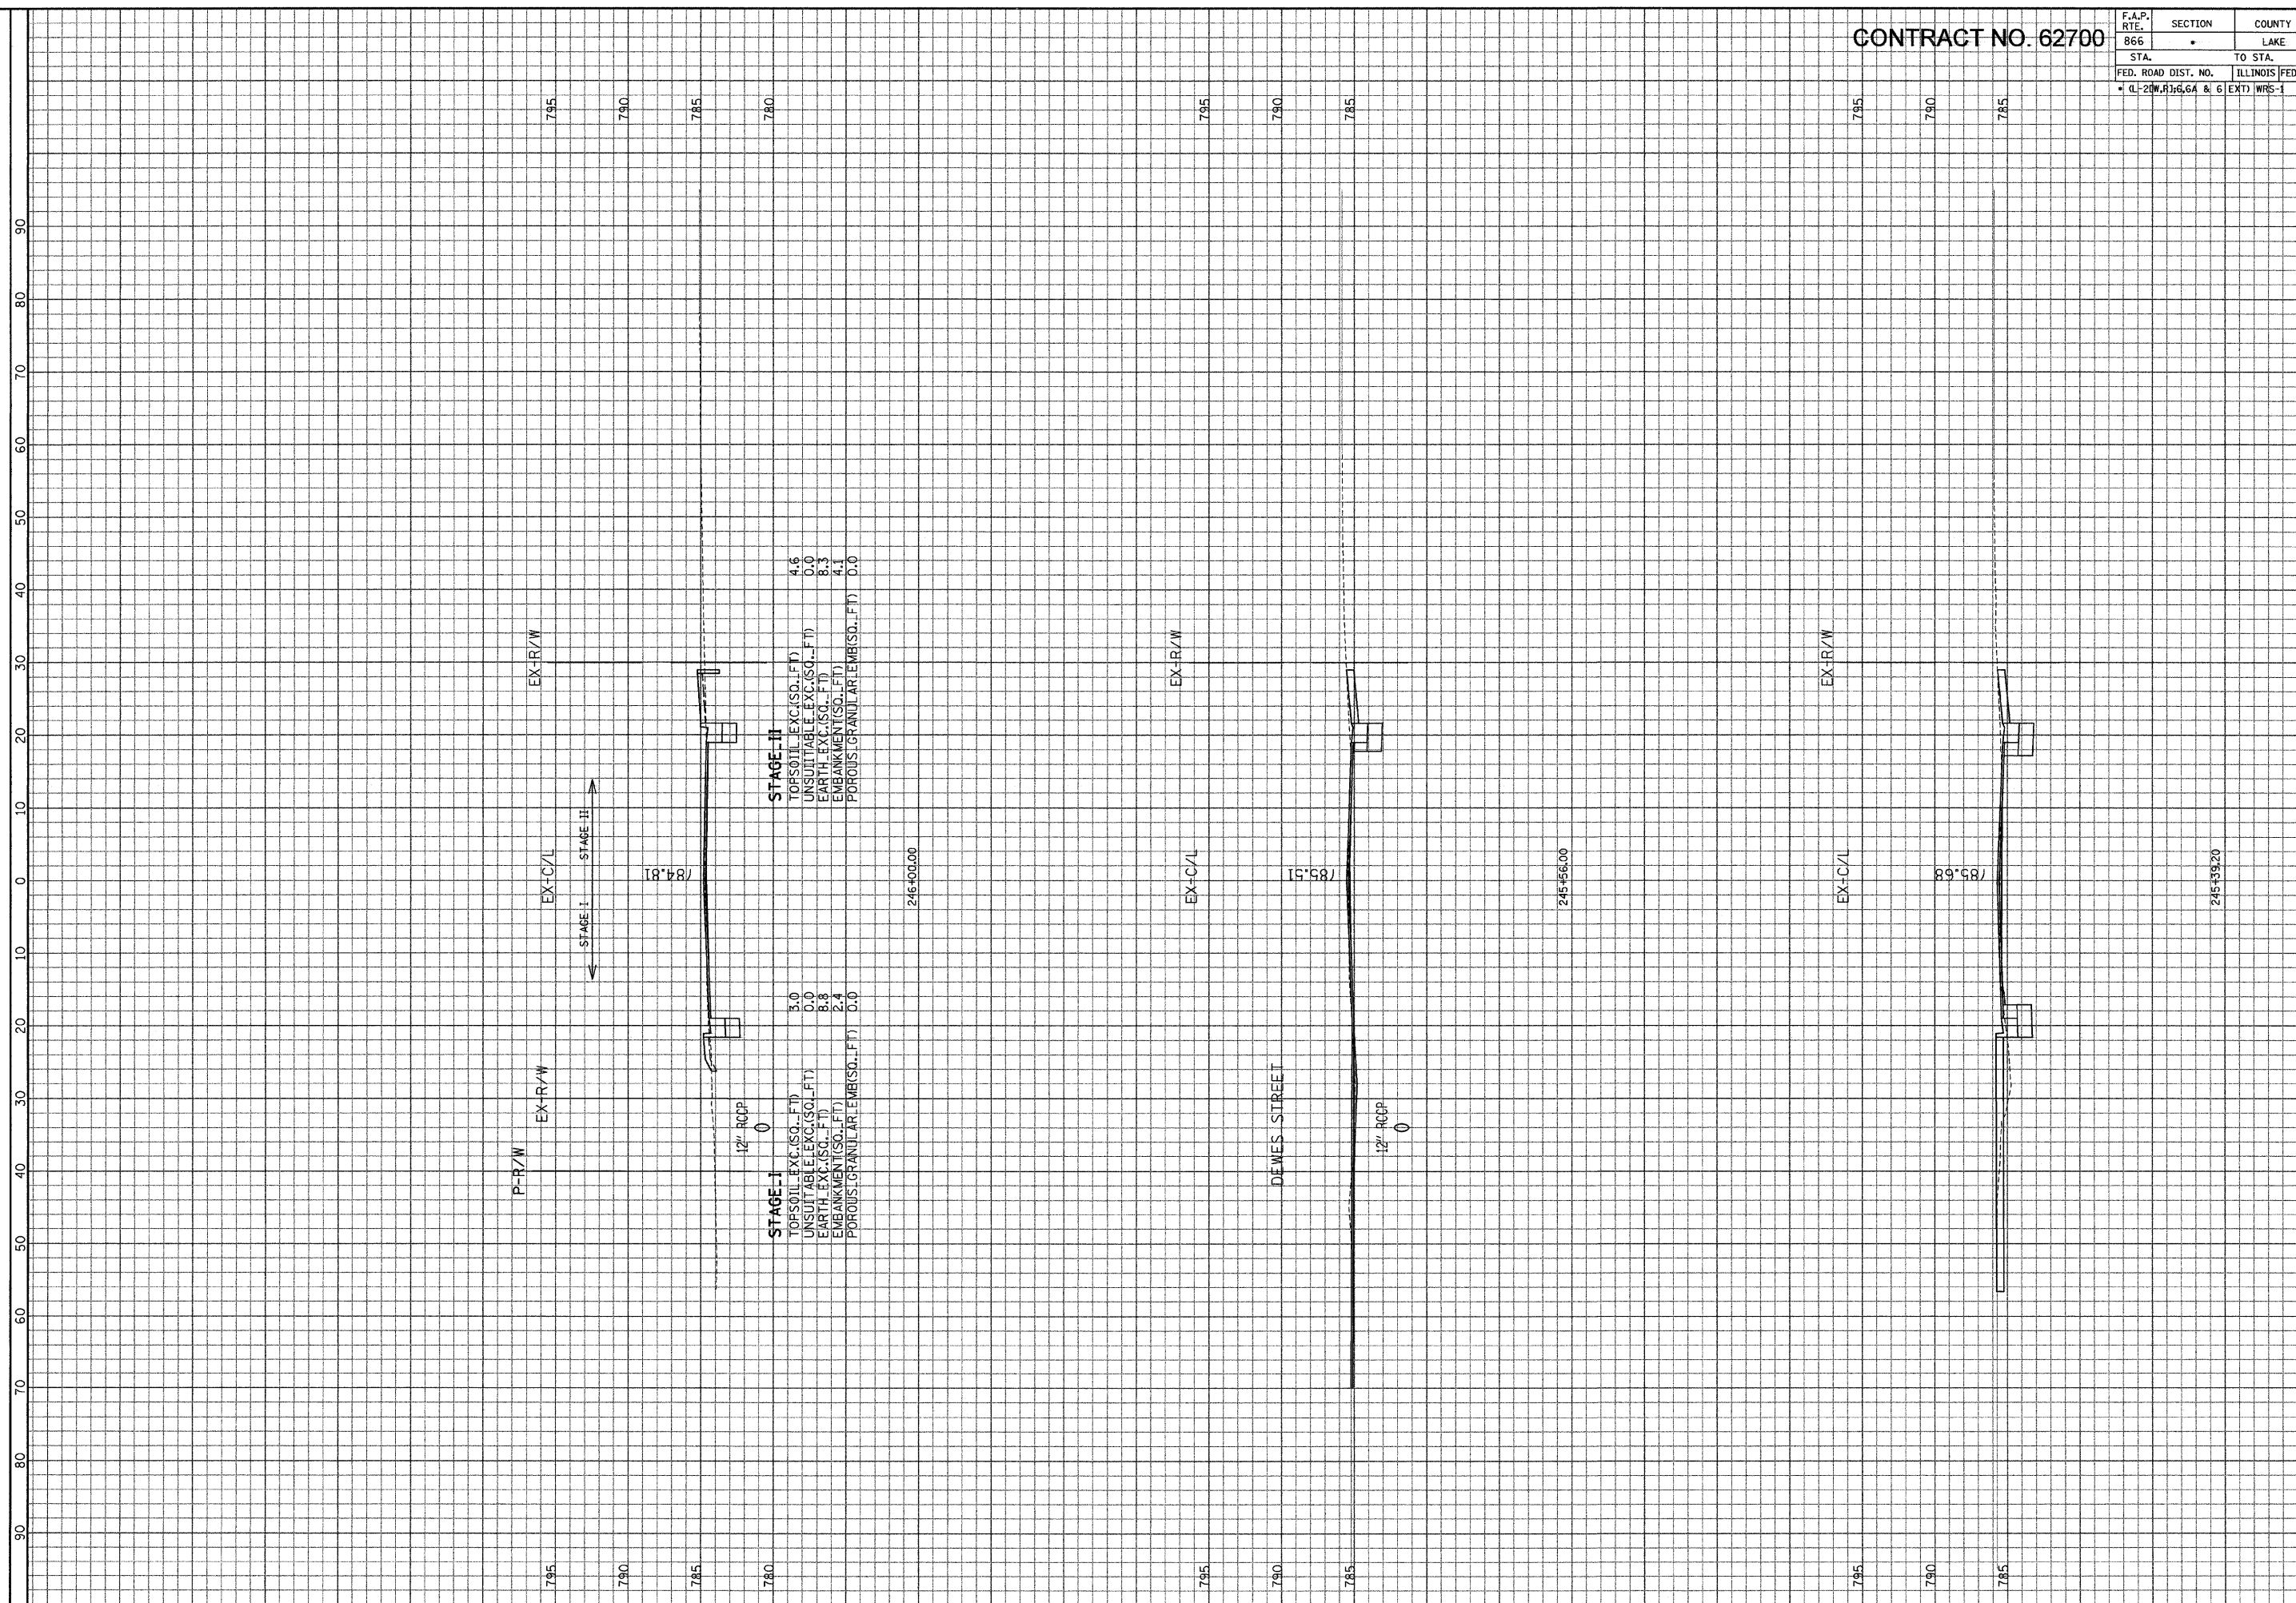

**STAGE-II**  
 TOPSOIL EXC.(SQ..FT) 4.6  
 UNSUITABLE EXC.(SQ..FT) 0.0  
 EARTH EXC.(SQ..FT) 8.3  
 EMBANKMENT(SQ..FT) 4.1  
 POROUS GRANULAR LEMB(SQ..FT) 0.0

**STAGE-I**  
 TOPSOIL EXC.(SQ..FT) 3.0  
 UNSUITABLE EXC.(SQ..FT) 0.0  
 EARTH EXC.(SQ..FT) 8.8  
 EMBANKMENT(SQ..FT) 2.4  
 POROUS GRANULAR LEMB(SQ..FT) 0.0

ILLINOIS DEPARTMENT OF TRANSPORTATION

F. A. P. ROUTE 866 (IL ROUTE 83)

STA. 245+39.20 TO STA. 246+00

SCALE: HORIZ. 1" = 10'  
 VERT. 1" = 5'

GRAEF, ANHALT, SCHLOEMER & ASSOCIATES, INC.  
 ENGINEERS & SCIENTISTS  
 8501 N. Higgins Road, Suite 280  
 Chicago, Illinois 60631  
 (773) 399-0112

FILE: GA\20024024\N\proj\Area\Area.CVS\SH1.C.dgn  
 DATE: 06-Jan-04 09:22