


CONTRACT NO. 62700

F.A.P. RTE. 866	SECTION •	COUNTY LAKE	TOTAL SHEETS 554	SHEET NO. 369
STA. 795		TO STA. 780		
FED. ROAD DIST. NO.		ILLINOIS FED. AID PROJECT		
• (L-20W,R)6.6A & 6		(EXT) WRS-1		

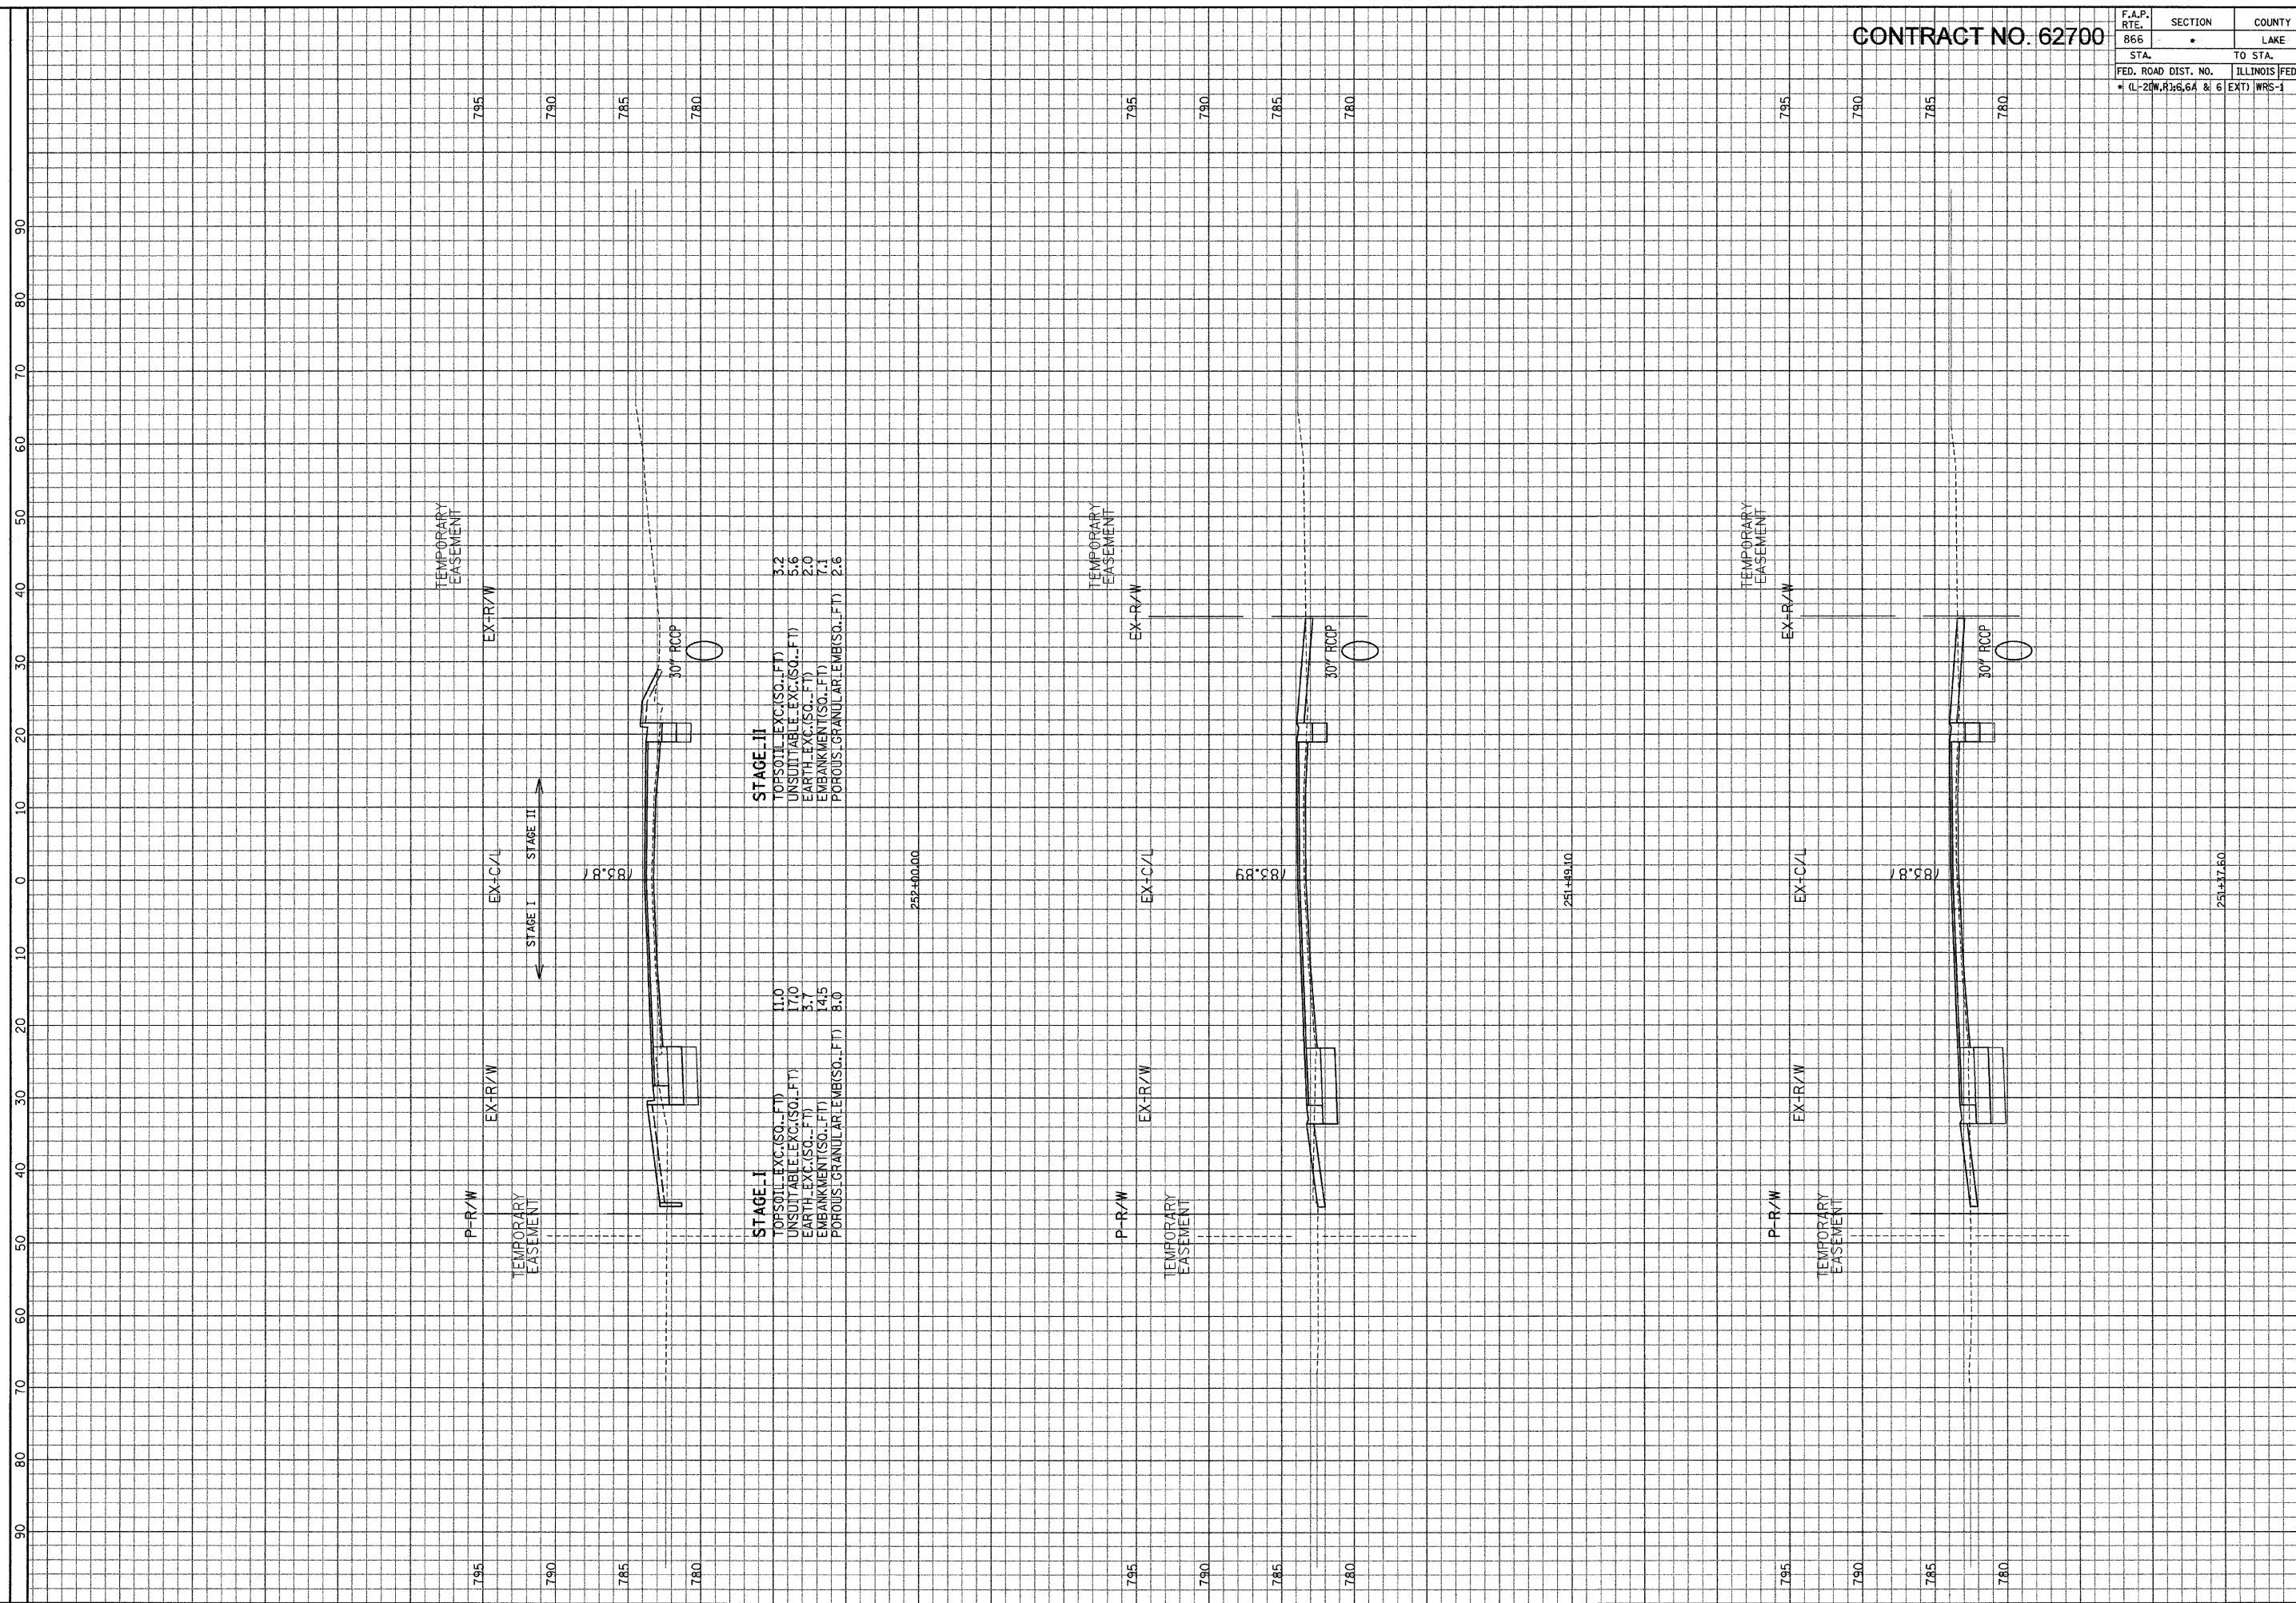

**STAGE - II**  
 TOPSOIL\_EXC.(SQ.FT) 3.2  
 UNSUITABLE\_EXC.(SQ.FT) 5.6  
 EARTH\_EXC.(SQ.FT) 2.0  
 EMBANKMENT(SQ.FT) 7.1  
 POROUS GRANULAR EMB(SQ.FT) 2.6

**STAGE - I**  
 TOPSOIL\_EXC.(SQ.FT) 11.0  
 UNSUITABLE\_EXC.(SQ.FT) 17.0  
 EARTH\_EXC.(SQ.FT) 3.7  
 EMBANKMENT(SQ.FT) 14.5  
 POROUS GRANULAR EMB(SQ.FT) 8.0

SCALE: HORIZ. 1" = 10'  
 VERT. 1" = 5'

F. A. P. ROUTE 866 (IL ROUTE 83)  
 STA. 251+37.60 TO STA. 252+00

ILLINOIS DEPARTMENT  
 OF TRANSPORTATION

GRAF, ANWALT, SCHLOMER & ASSOCIATES, INC.  
 ENGINEERS & SCIENTISTS  
 8501 N. Higgins Road, Suite 280  
 Chicago, Illinois 60631  
 (773) 399-9111

FILE: G:\2004\024\N\proj\Area\C\XSH1\_C.dgn  
 DATE: 05-Jan-04 09:22

\\s001pa01\c\XSH1\_C.dgn 2/26/2004 12:57:42 PM