


CONTRACT NO. 62700

F.A.P. RTE.	SECTION	COUNTY	TOTAL SHEETS	SHEET NO.
866		LAKE	554	371
STA.		TO STA.		
FED. ROAD DIST. NO.		ILLINOIS FED. AID PROJECT		
• 0-20W, R316.6A & 6		EXT) WRS-1		

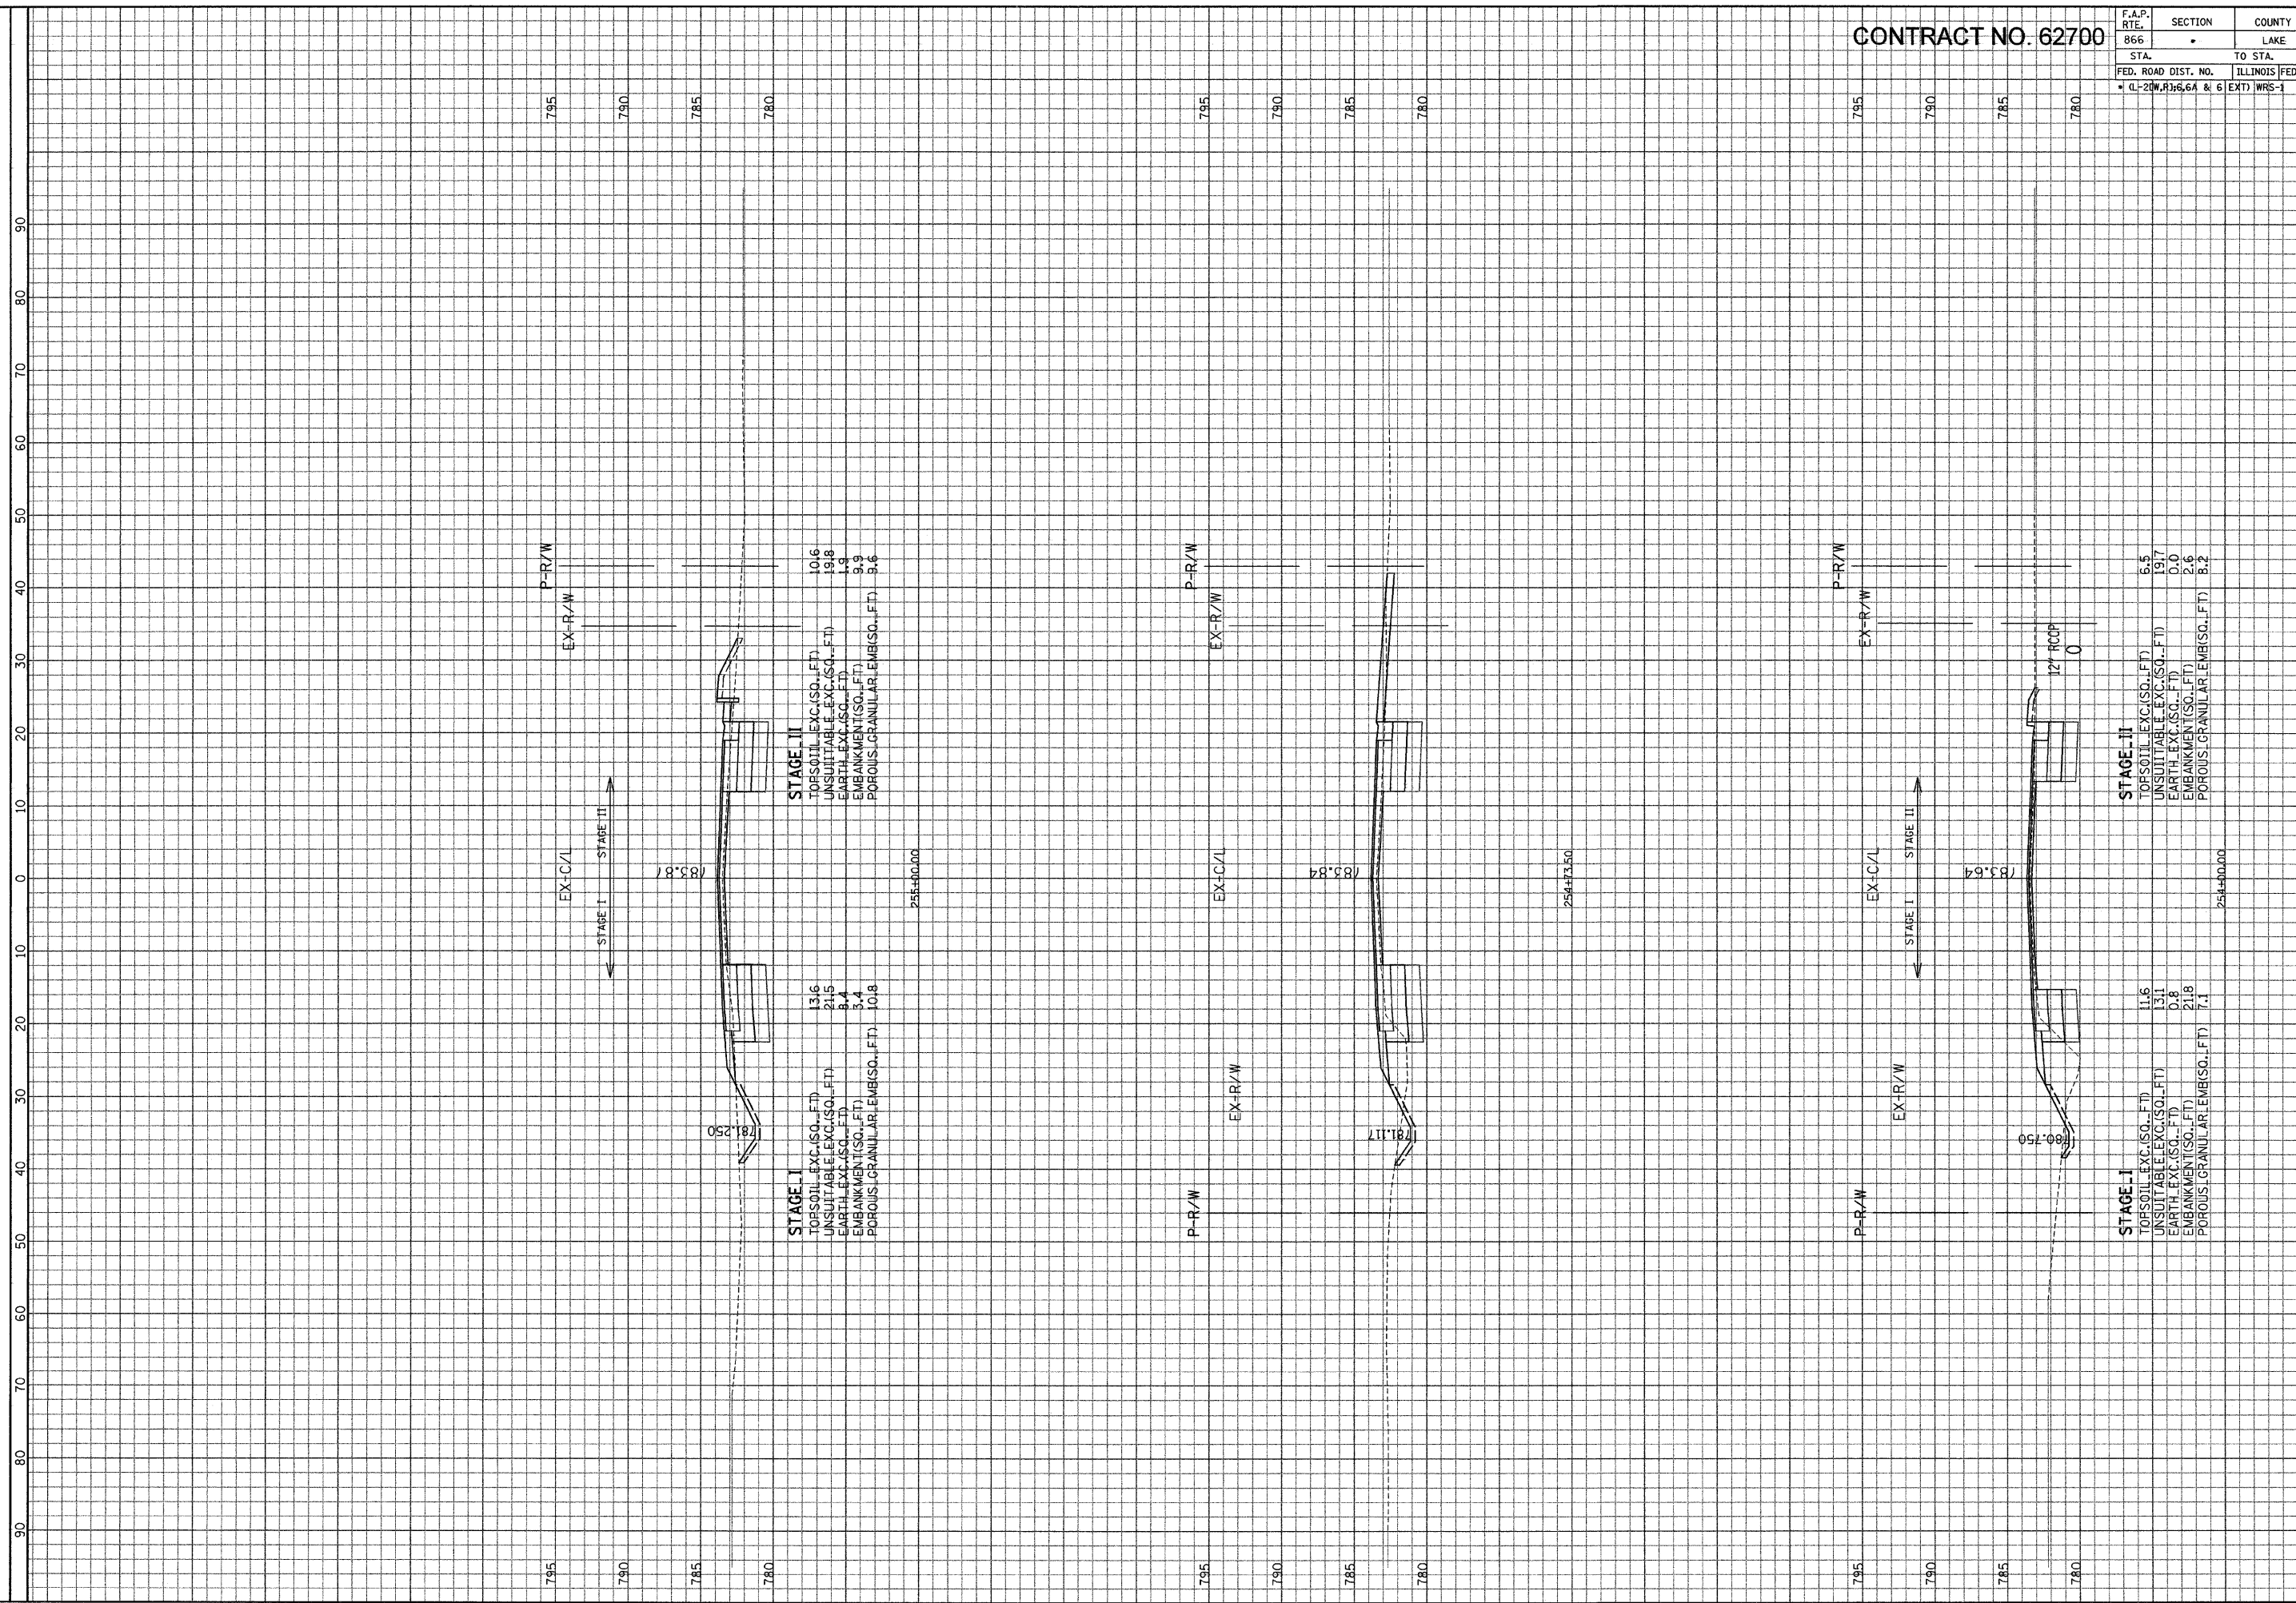

ILLINOIS DEPARTMENT OF TRANSPORTATION

F. A. P. ROUTE 866 (IL ROUTE 83)  
STA. 254+00 TO STA. 255+00

SCALE: HORIZ. 1" = 10'  
VERT. 1" = 5'

GRAF, ANHALT, SCHLOEMER & ASSOCIATES, INC.  
ENGINEERS & SCIENTISTS  
8501 W. Higgins Road, Suite 280  
Chicago, Illinois 60631  
(773) 399-0111

FILE: GA20004024.NXproj\Area\CXSH1.dwg  
DATE: 05-Jan-04 09:22