


CONTRACT NO. 62700

| | | | | |
|------------------------------------|-----------|---------------------------|------------------|---------------|
| F.A.P. RT. 866 | SECTION * | COUNTY LAKE | TOTAL SHEETS 554 | SHEET NO. 373 |
| STA. 785 TO STA. 790 | | ILLINOIS FED. AID PROJECT | | |
| FED. ROAD DIST. NO. IL-216.66A & 6 | | EXTD WRS-1 | | |

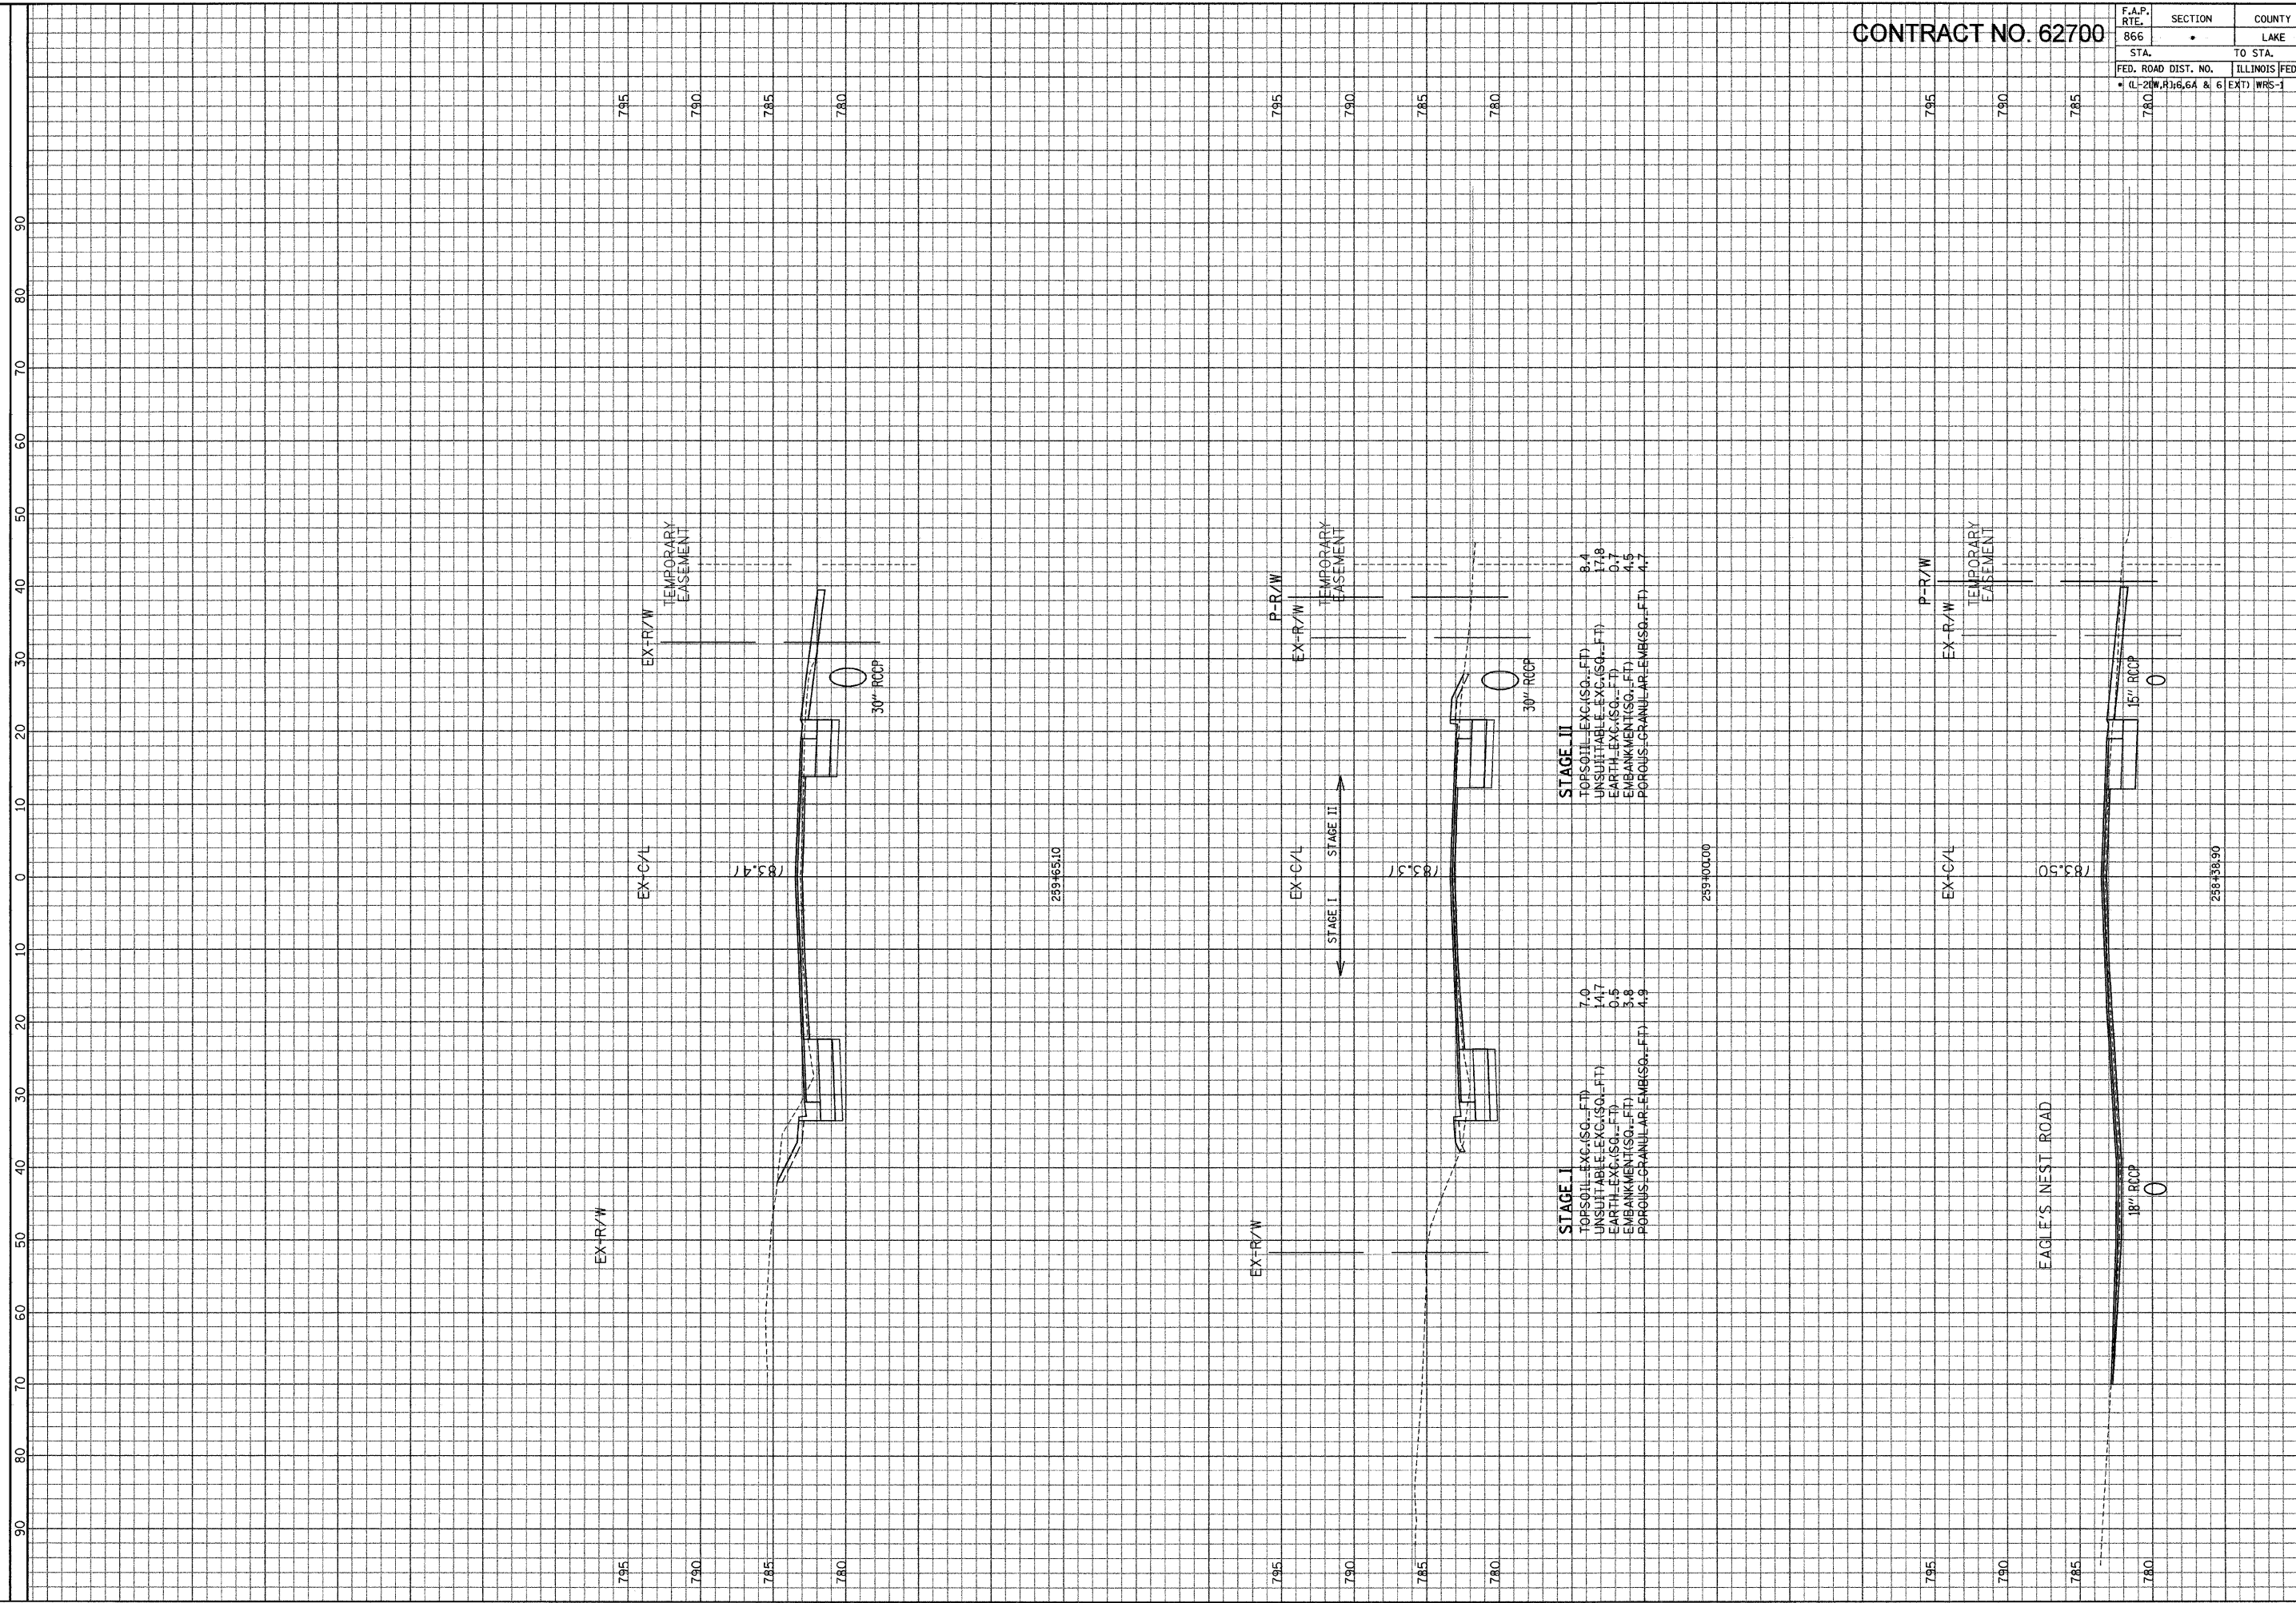

STAGE II
 TOPSOIL-EXC.(SQ.-FT) 8.4
 UNSUITABLE-EXC.(SQ.-FT) 17.8
 EARTH-EXC.(SQ.-FT) 0.7
 EMBANKMENT(SQ.-FT) 4.5
 POROUS-GRANULAR-EMB(SQ.-FT) 4.7

STAGE I
 TOPSOIL-EXC.(SQ.-FT) 7.0
 UNSUITABLE-EXC.(SQ.-FT) 14.7
 EARTH-EXC.(SQ.-FT) 0.5
 EMBANKMENT(SQ.-FT) 3.8
 POROUS-GRANULAR-EMB(SQ.-FT) 4.3

ILLINOIS DEPARTMENT OF TRANSPORTATION

F. A. P. ROUTE 866 (IL ROUTE 83)

STA. 258+38.90 TO STA. 259+65.10

SCALE: HORIZ. 1" = 10'

VERT. 1" = 5'

GRAEF, ANHALT, SCHLOEMER & ASSOCIATES, INC.
 ENGINEERS & SCIENTISTS
 8501 N. Higgins Road, Suite 280
 Chicago, Illinois 60631
 (773) 399-9012

FILE: G:\2008\04\024\N\pgo\Area\C\XSHR1_C.dgn
 DATE: 06-Jan-04 09:22