


CONTRACT NO. 62700

| | | | | |
|---------------------|-------------------------------|--------|--------------|-----------|
| F.A.P. RTE. | SECTION | COUNTY | TOTAL SHEETS | SHEET NO. |
| 866 | | LAKE | 554 | 378 |
| STA. | TO STA. | | | |
| FED. ROAD DIST. NO. | ILLINOIS FED. AID PROJECT | | | |
| | CL-2(W,R)36.6A & 6 EXT) WRS-1 | | | |

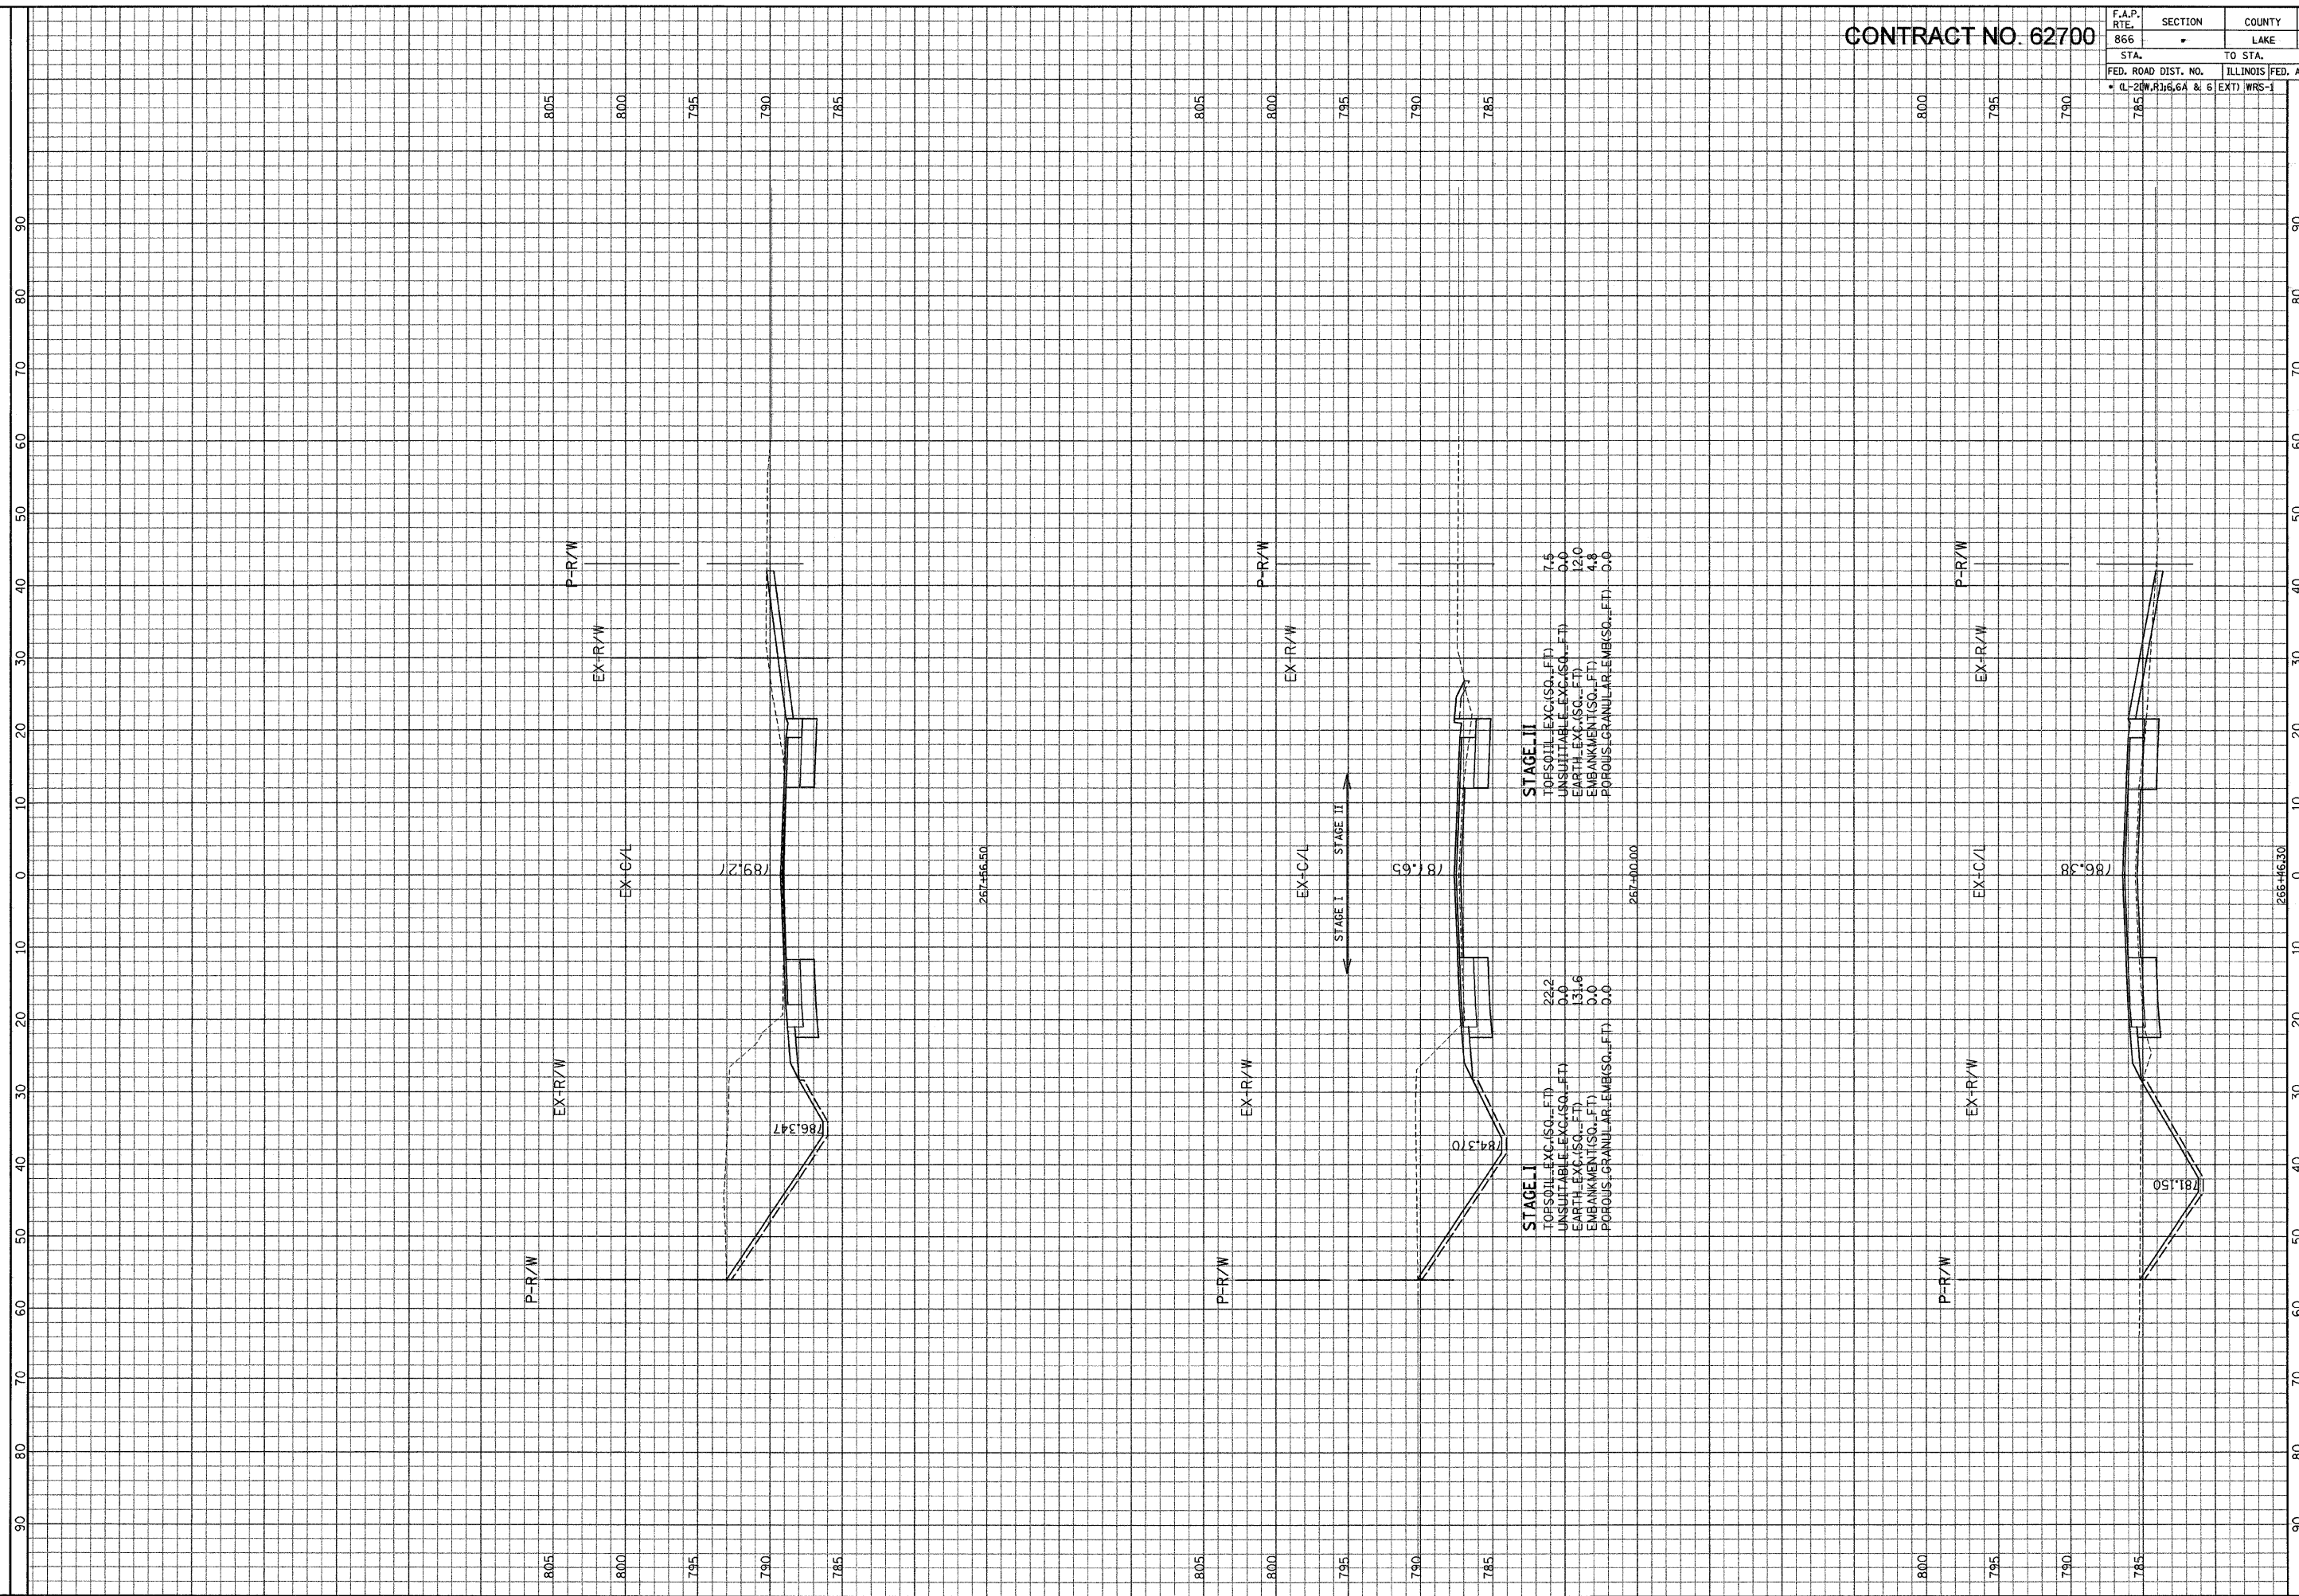

ILLINOIS DEPARTMENT OF TRANSPORTATION

F. A. P. ROUTE 866 (IL ROUTE 83)
 STA. 266+46.30 TO STA. 267+56.50

SCALE: HORIZ. 1" = 10'
 VERT. 1" = 5'

GRAF, ANWALT, SCHUEMME & ASSOCIATES, INC.
 ENGINEERS & SCIENTISTS
 8501 N. Higgins Road, Suite 280
 Chicago, Illinois 60631
 (773) 399-0312

FILE: GA20004024\Npage\Area\CXSHR1.dgn
 DATE: 05-Jenn-04 09:22