


CONTRACT NO. 62700

F.A.P. RT. 866	SECTION	COUNTY LAKE	TOTAL SHEETS 554	SHEET NO. 385
STA.	TO STA.			
FED. ROAD DIST. NO.		ILLINOIS	FED. AID PROJECT	
CL-20W, R3, 6.6A & 6 EXT) WRS-1				

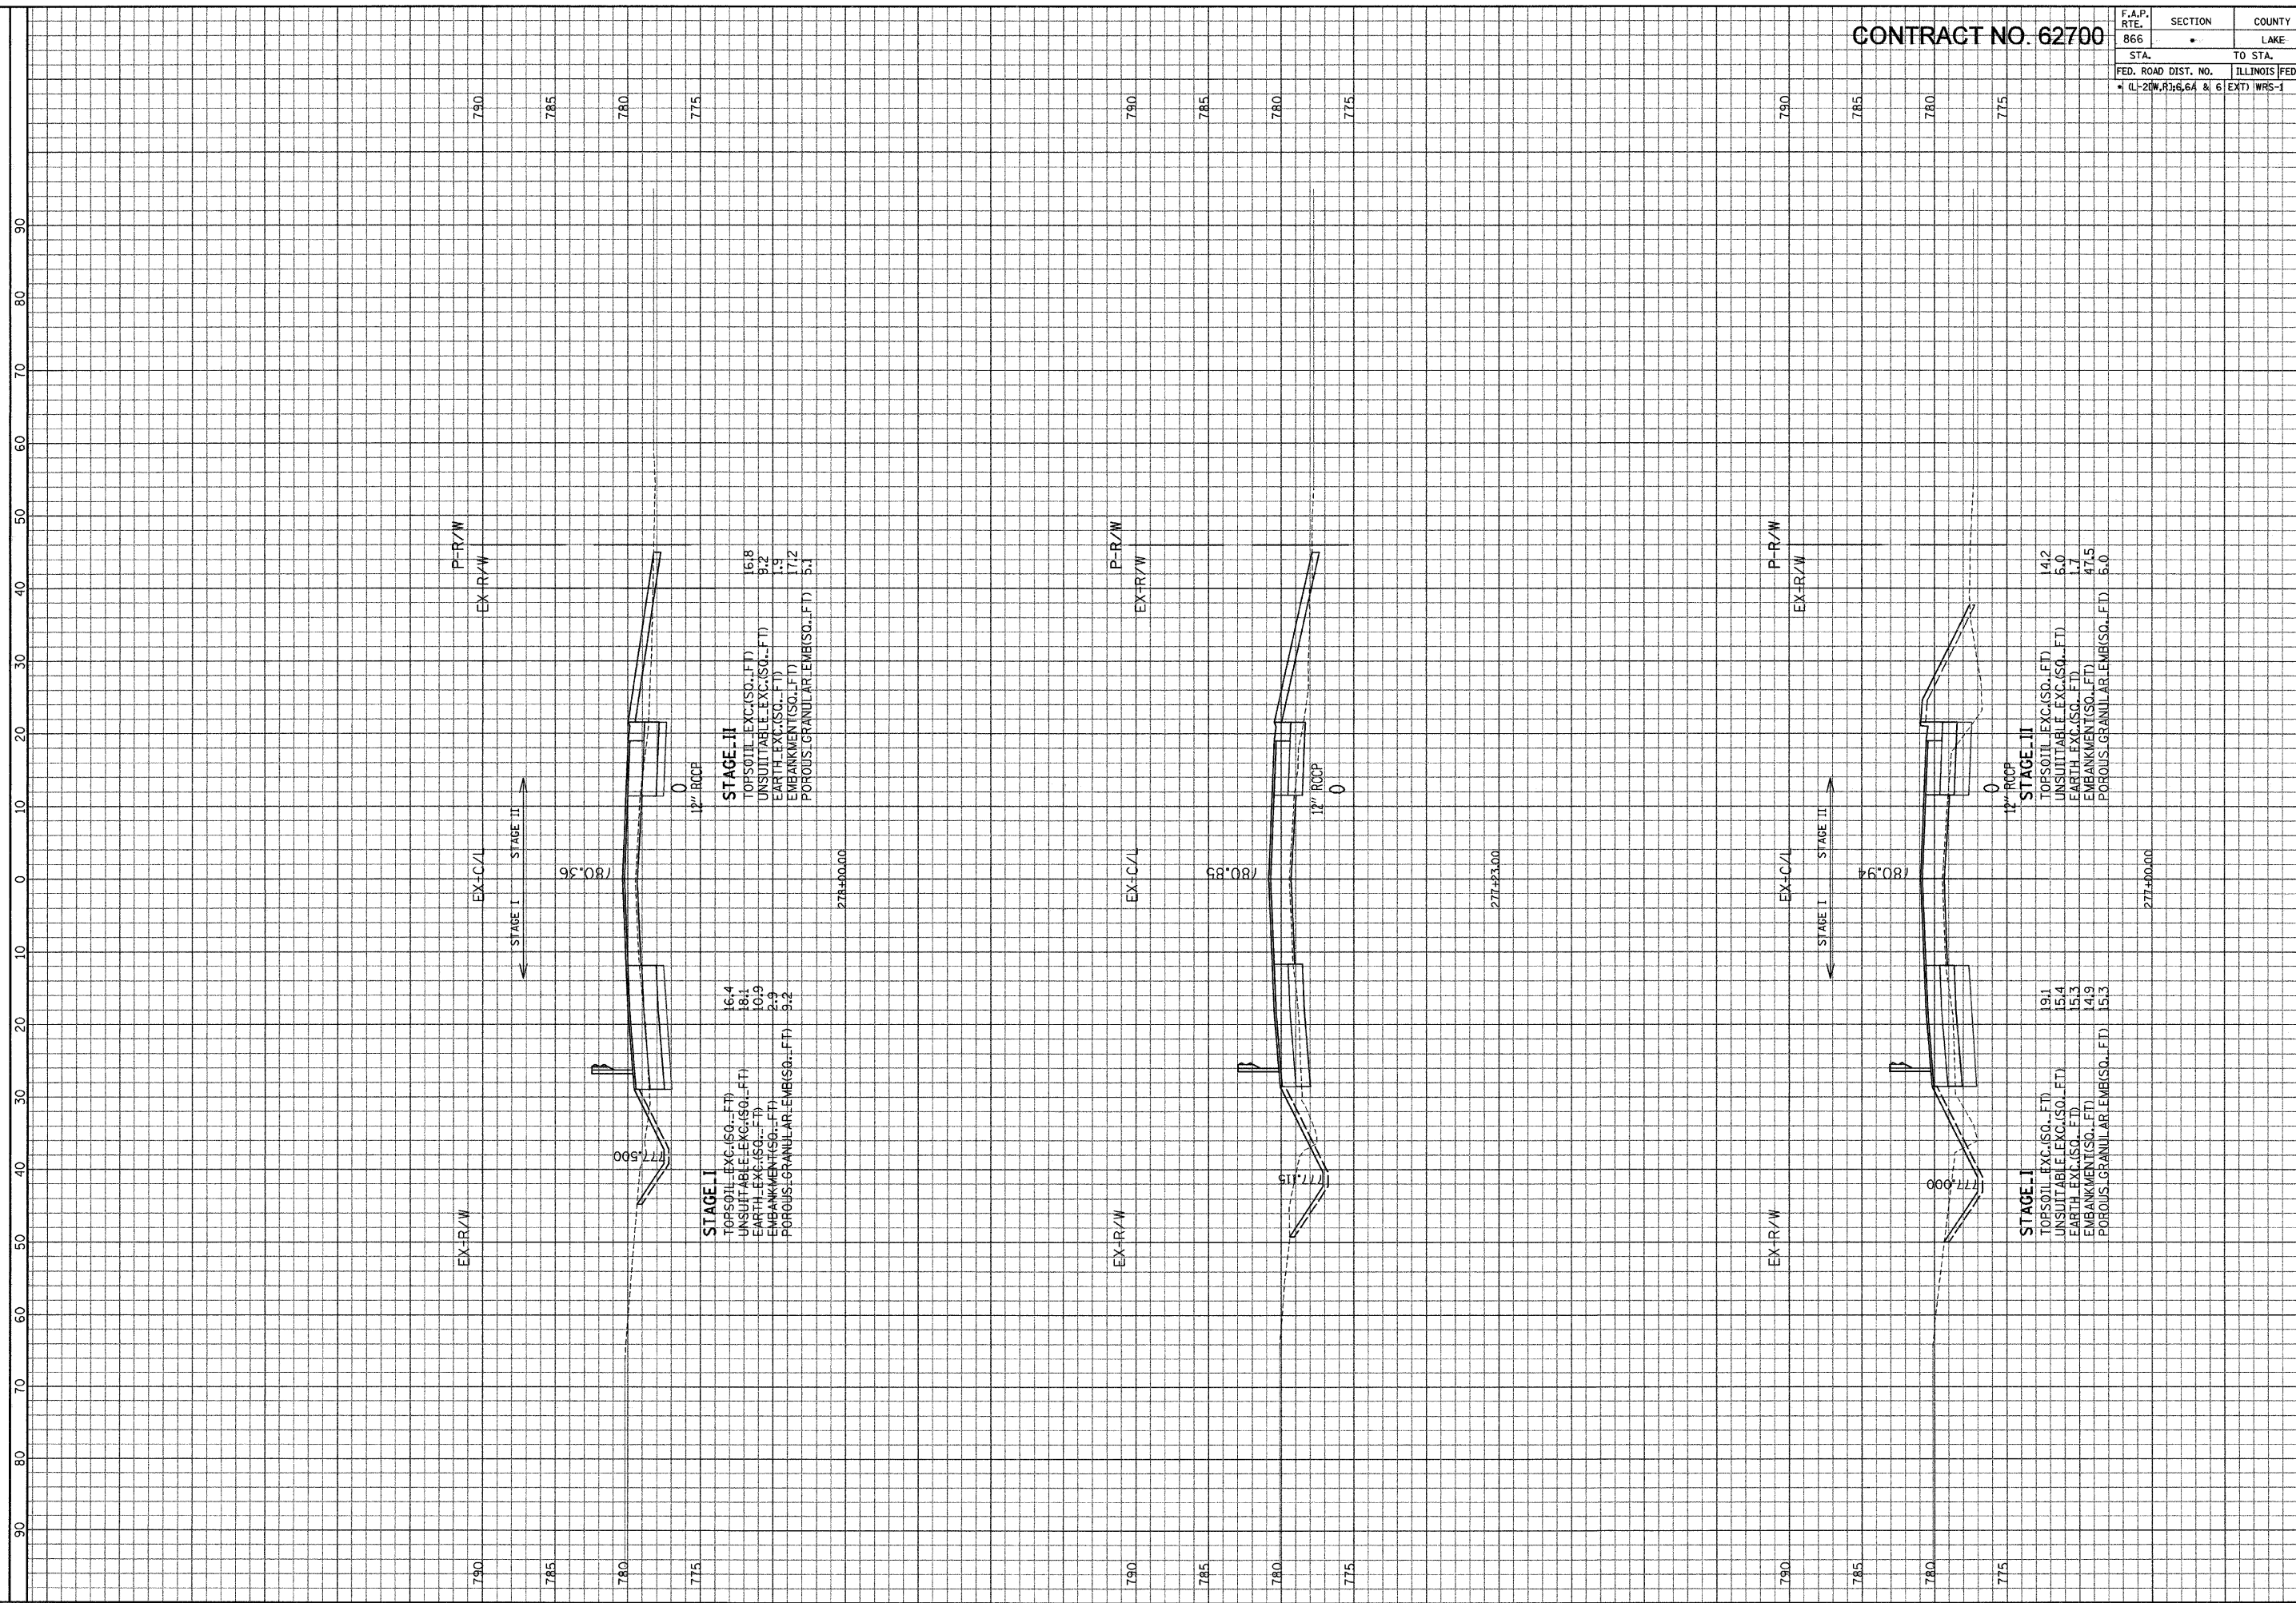

ILLINOIS DEPARTMENT OF TRANSPORTATION

F. A. P. ROUTE 866 (IL ROUTE 83)
STA. 277+00 TO STA. 278+00

SCALE: HORIZ. 1" = 10'
VERT. 1" = 5'

GRAEF, ANHALT, SCHLOEMER & ASSOCIATES, INC.
ENGINEERS & SCIENTISTS
8501 N. Higgins Road, Suite 280
Chicago, Illinois 60631
(773) 399-0112

FILE: G:\2000\0402-4\N\gpo\Area\Area\XSH1.Cadgn
DATE: 05-Jan-04 09:22