


CONTRACT NO. 62700

F.A.P. RTE.	SECTION	COUNTY	TOTAL SHEETS	SHEET NO.
866		LAKE	554	387
STA.	TO STA.			
FED. ROAD DIST. NO.	ILLINOIS	FED. AID PROJECT		
CL-20W, R3, 6.6A & 6 EXT) WRS-1				

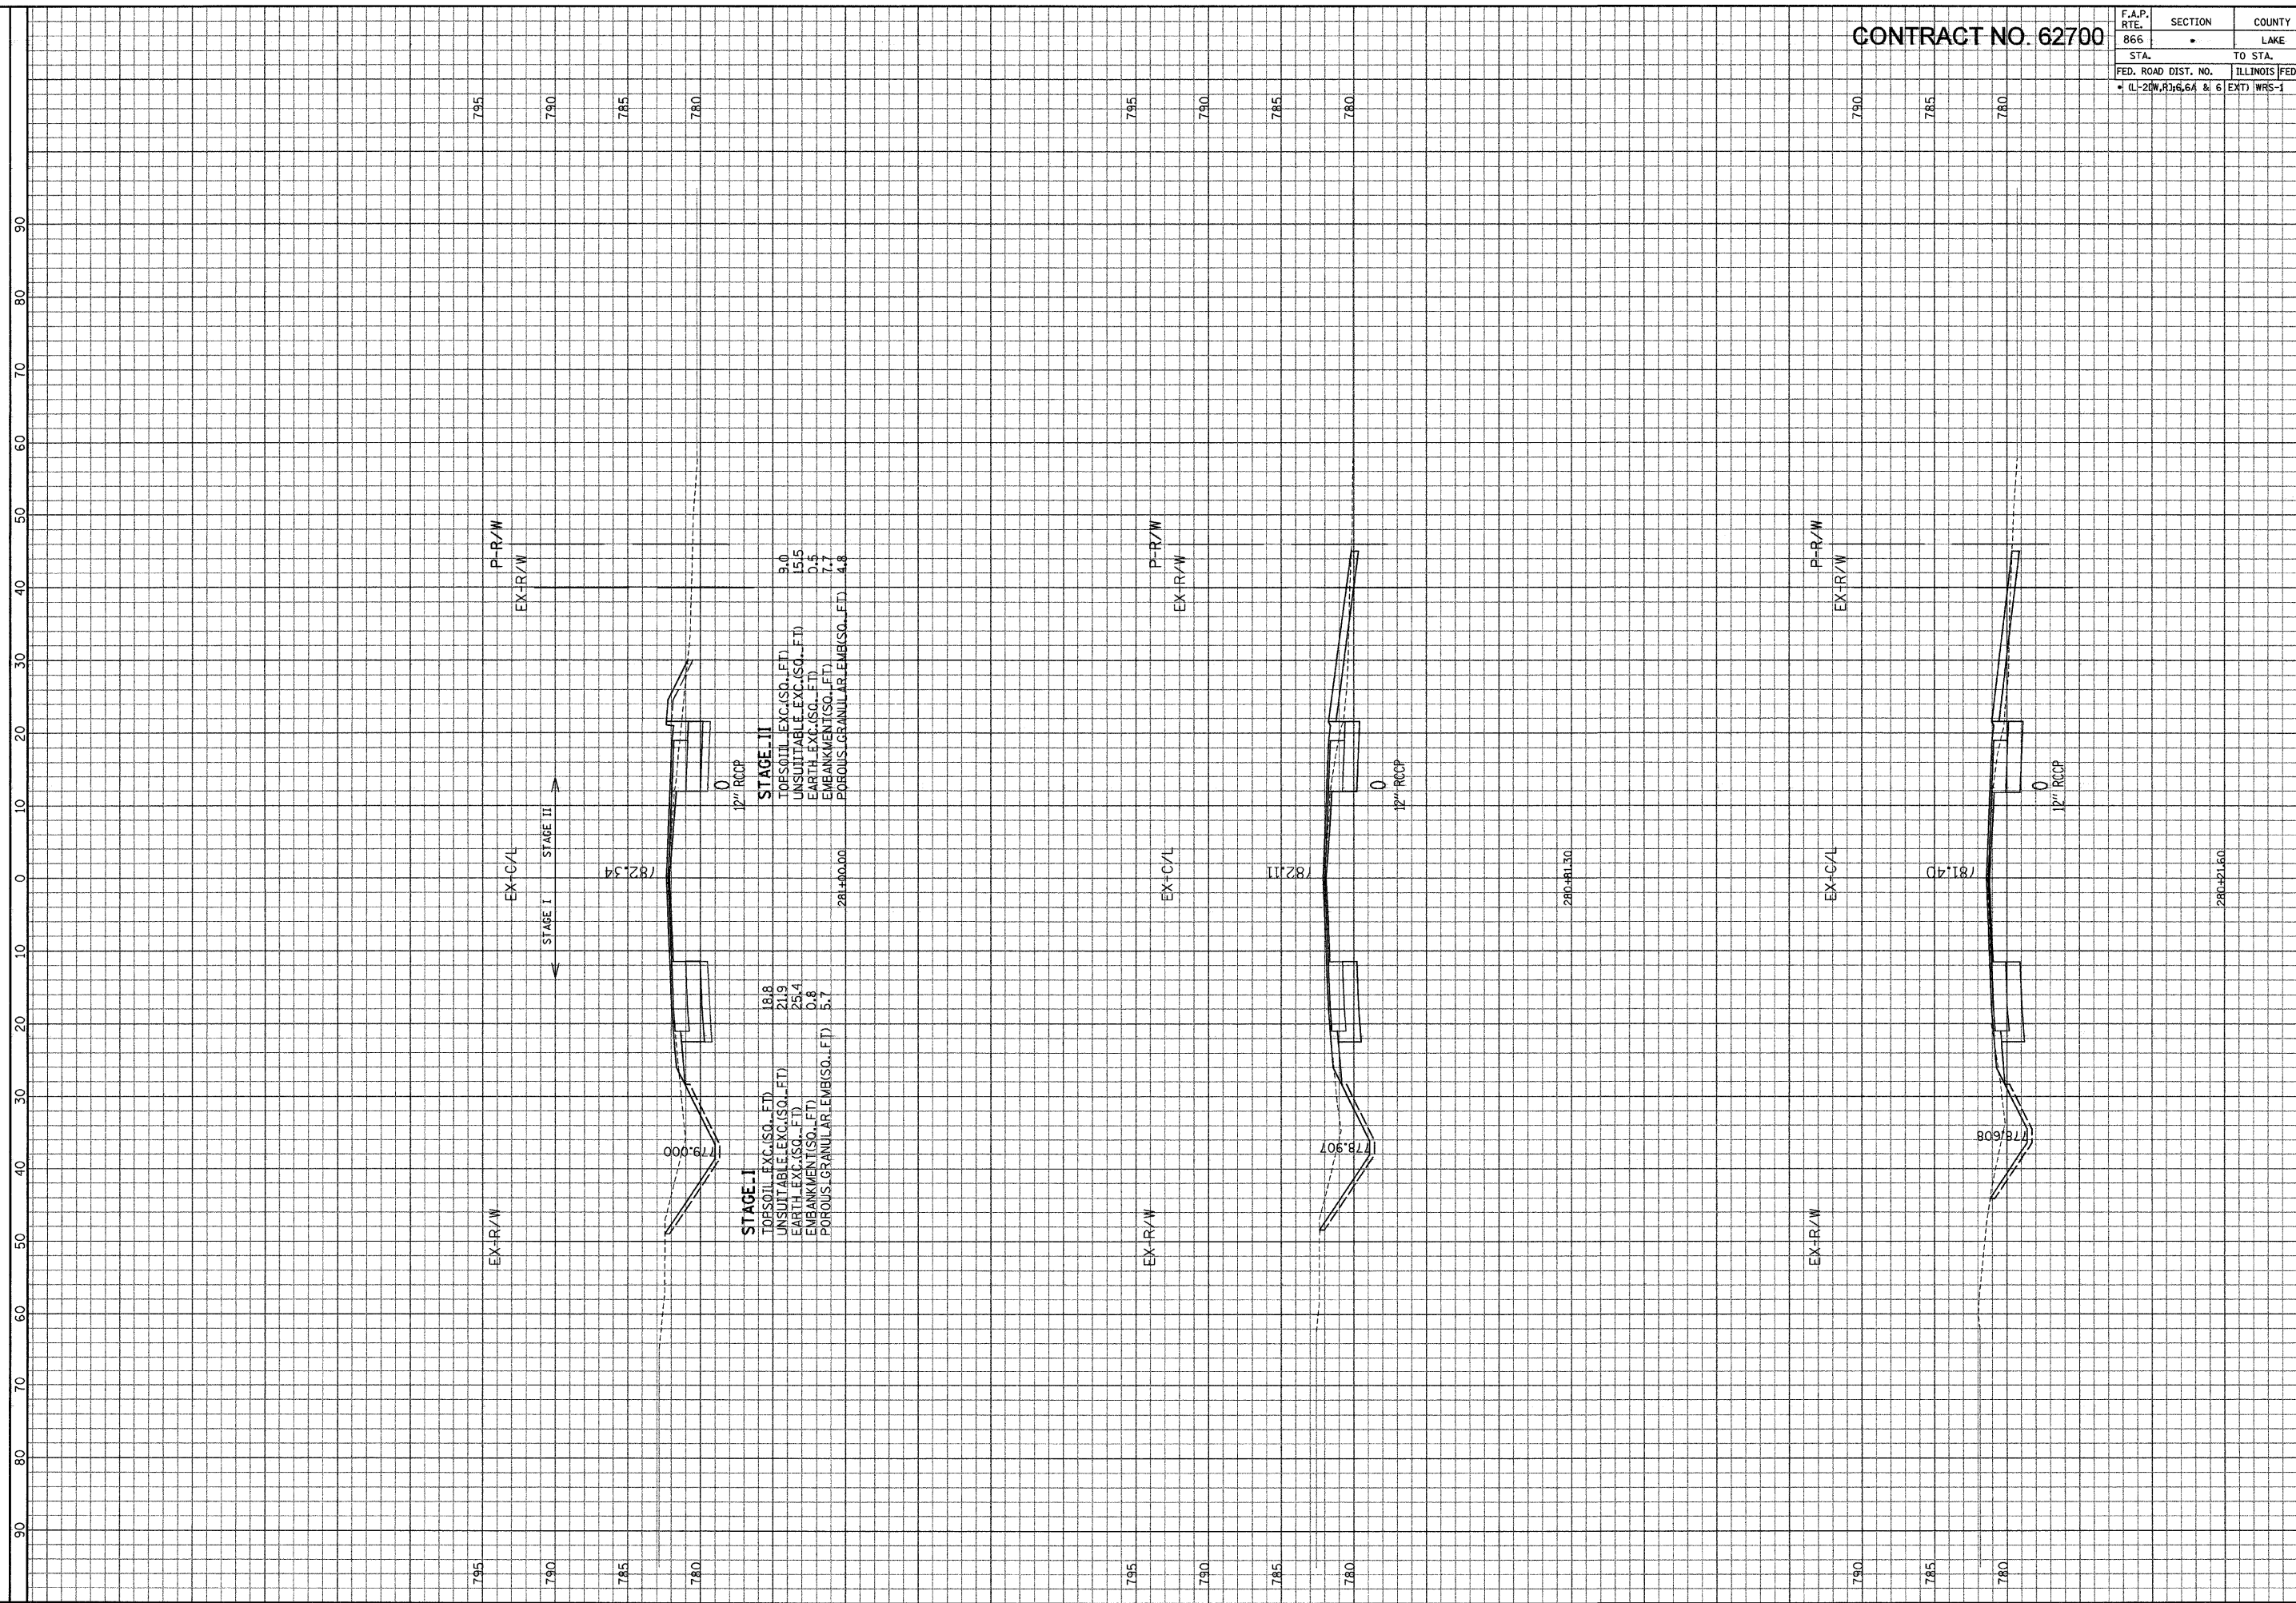

ILLINOIS DEPARTMENT OF TRANSPORTATION

F. A. P. ROUTE 866 (IL ROUTE 83)

STA. 280+21.60 TO STA. 281+00

SCALE: HORIZ. 1" = 10'

VERT. 1" = 5'

GRAF, ANHALT, SCHLOEMER & ASSOCIATES, INC.  
 ENGINEERS & SCIENTISTS  
 8501 N. Higgins Road, Suite 280  
 Chicago, Illinois 60631  
 (773) 399-9112

FILE: G:\2000\02\24\_N\pgo\Area\Area.C\XSHT\_1.Cxdgn  
 DATE: 06-Jan-04 09:22