


CONTRACT NO. 62700

F.A.P. RTE.	SECTION	COUNTY	TOTAL SHEETS	SHEET NO.
866	LAKE	LAKE	554	391
STA.		TO STA.		
FED. ROAD DIST. NO.		ILLINOIS	FED. AID PROJECT	
• (L-20W,R)16.6A & 6 (EXT) WRS-1				

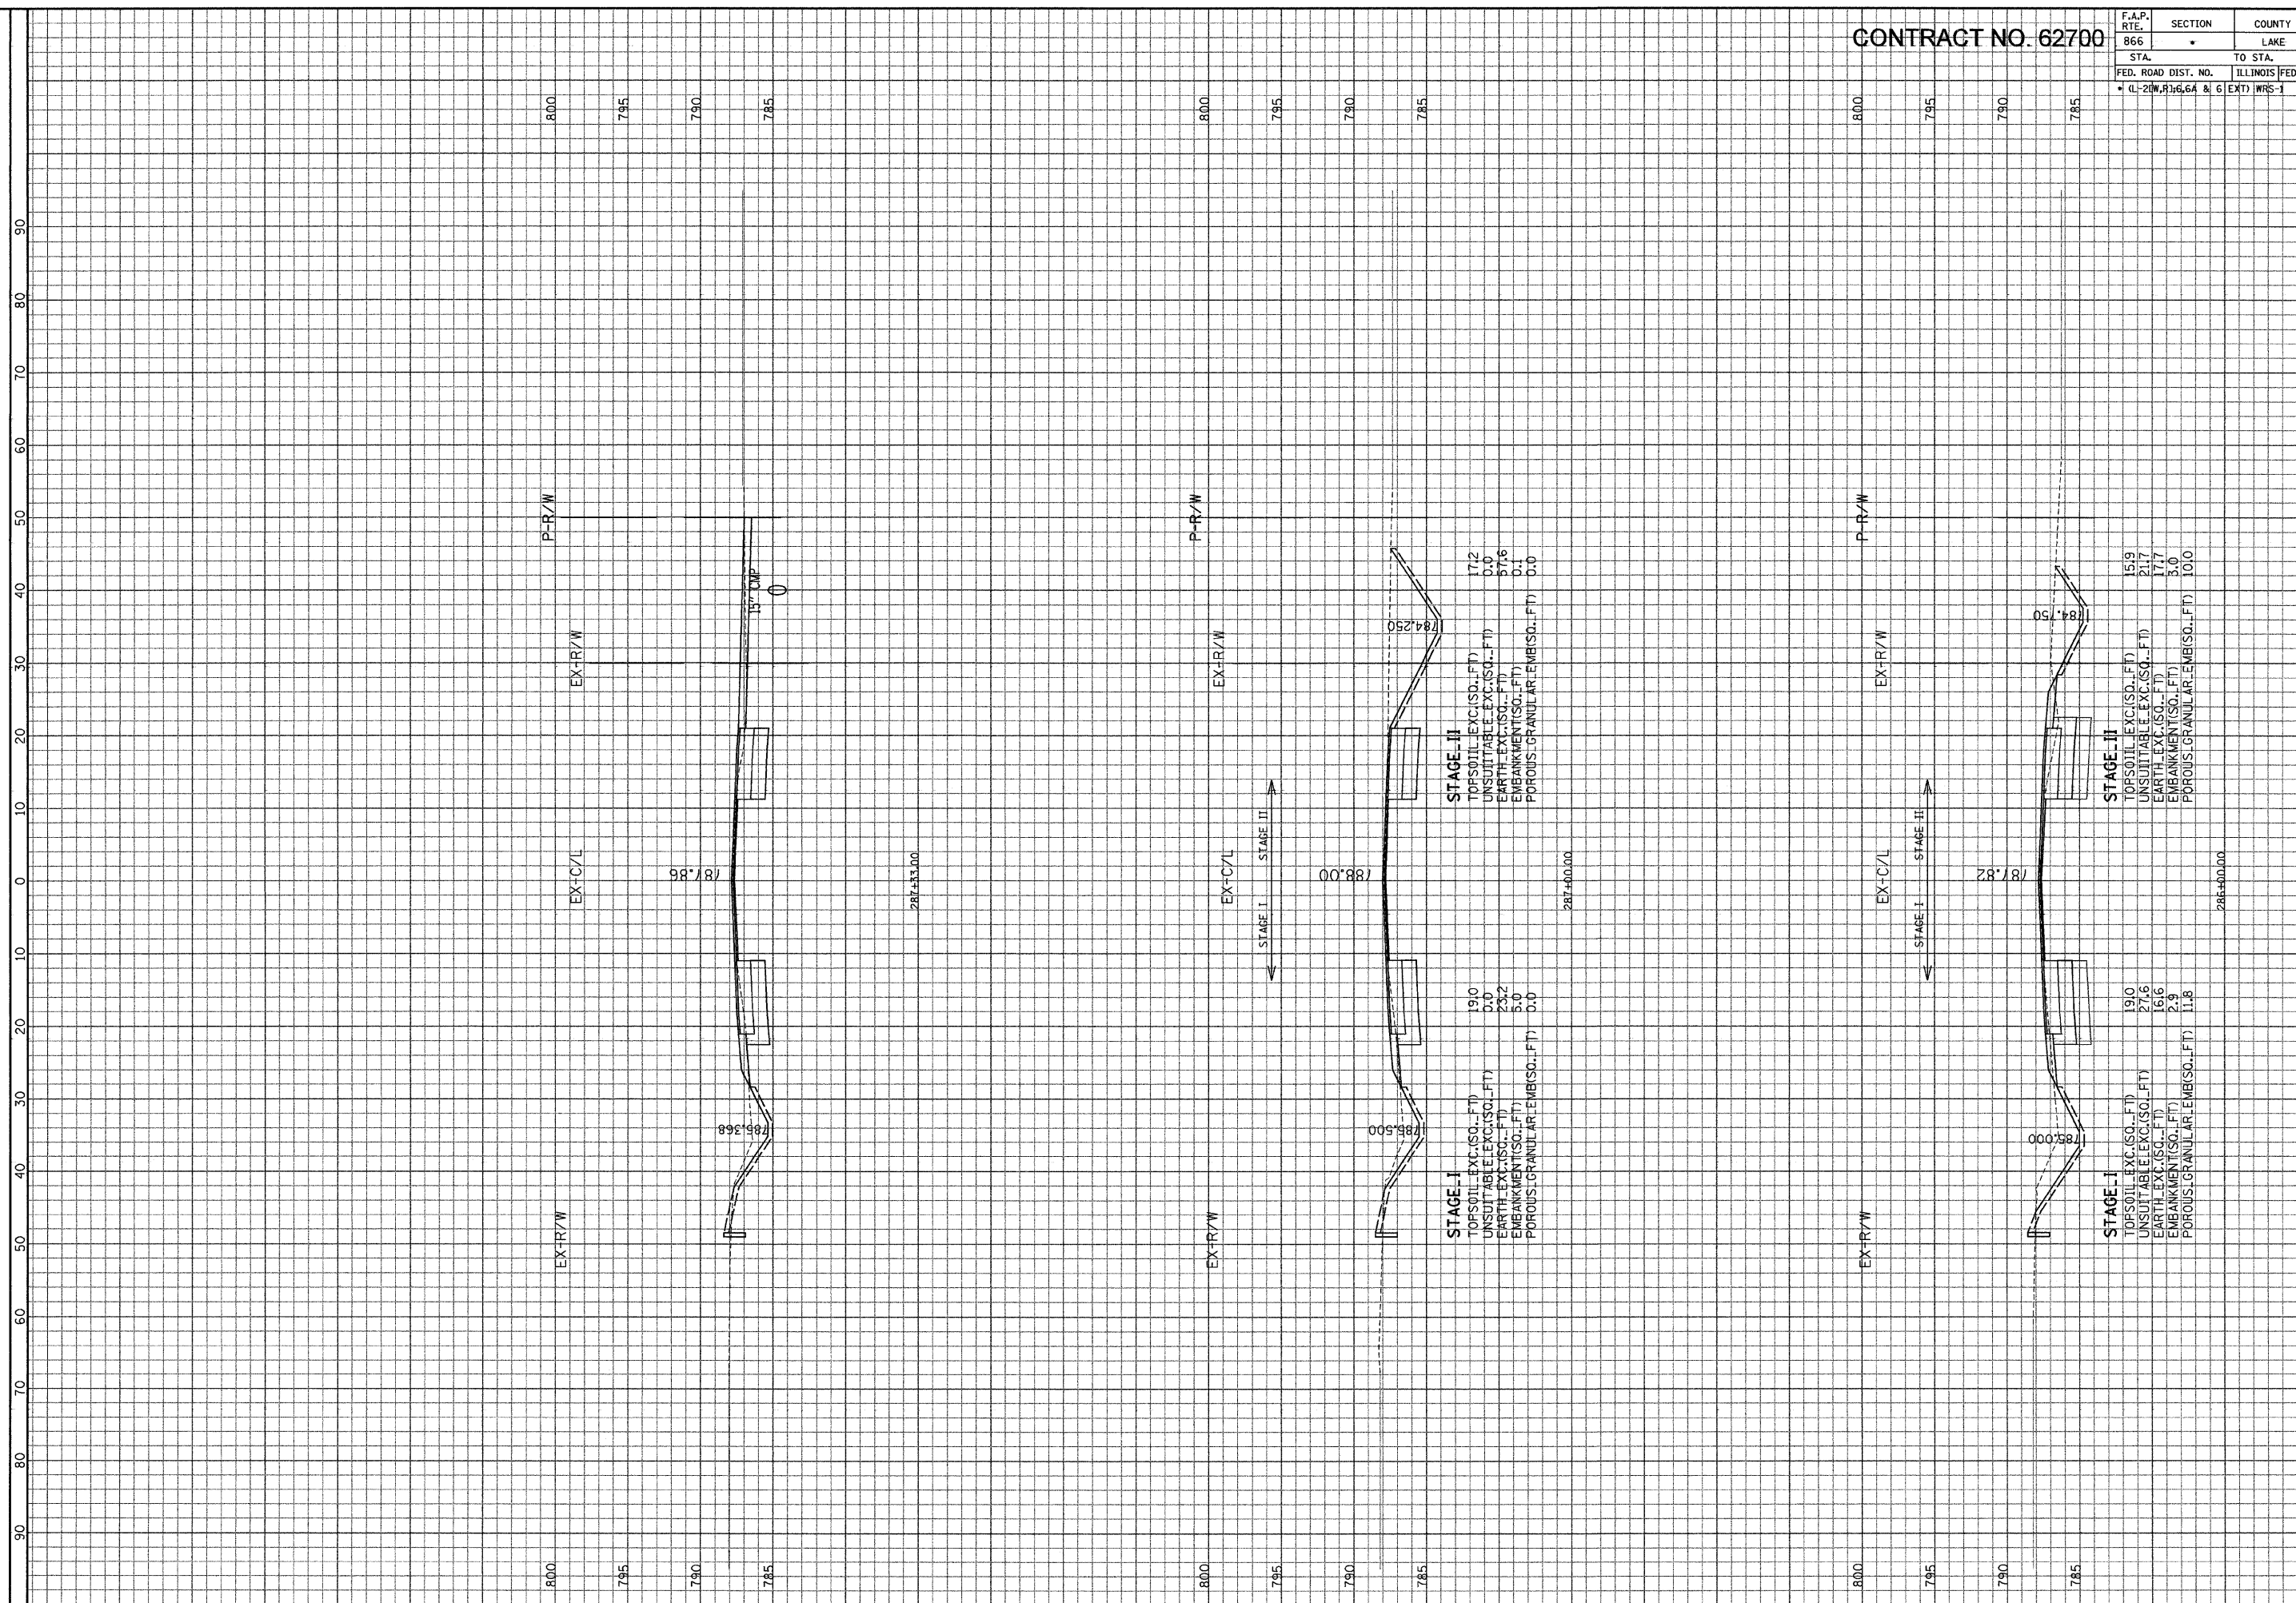

ILLINOIS DEPARTMENT OF TRANSPORTATION

F. A. P. ROUTE 866 (IL ROUTE 83) STA. 286+00 TO STA. 287+33

SCALE: HORIZ. 1" = 10' VERT. 1" = 5'

GRAEF, ANHALT, SCHLOEMER & ASSOCIATES, INC.
ENGINEERS & SCIENTISTS
8501 W. Higgins Road, Suite 280
Chicago, Illinois 60631
(773) 399-0121

FILE: GA220004024_A\960\Area\A\XSH1.dwg
DATE: 06-Jan-04 09:22