


CONTRACT NO. 62700

F.A.P. RTE.	SECTION	COUNTY	TOTAL SHEETS	SHEET NO.
866		LAKE	554	395
STA.		TO STA.		
FED. ROAD DIST. NO.		ILLINOIS FED. AID PROJECT		
• (L-20W.R)6.64 & 6		(EXT) WRS-1		

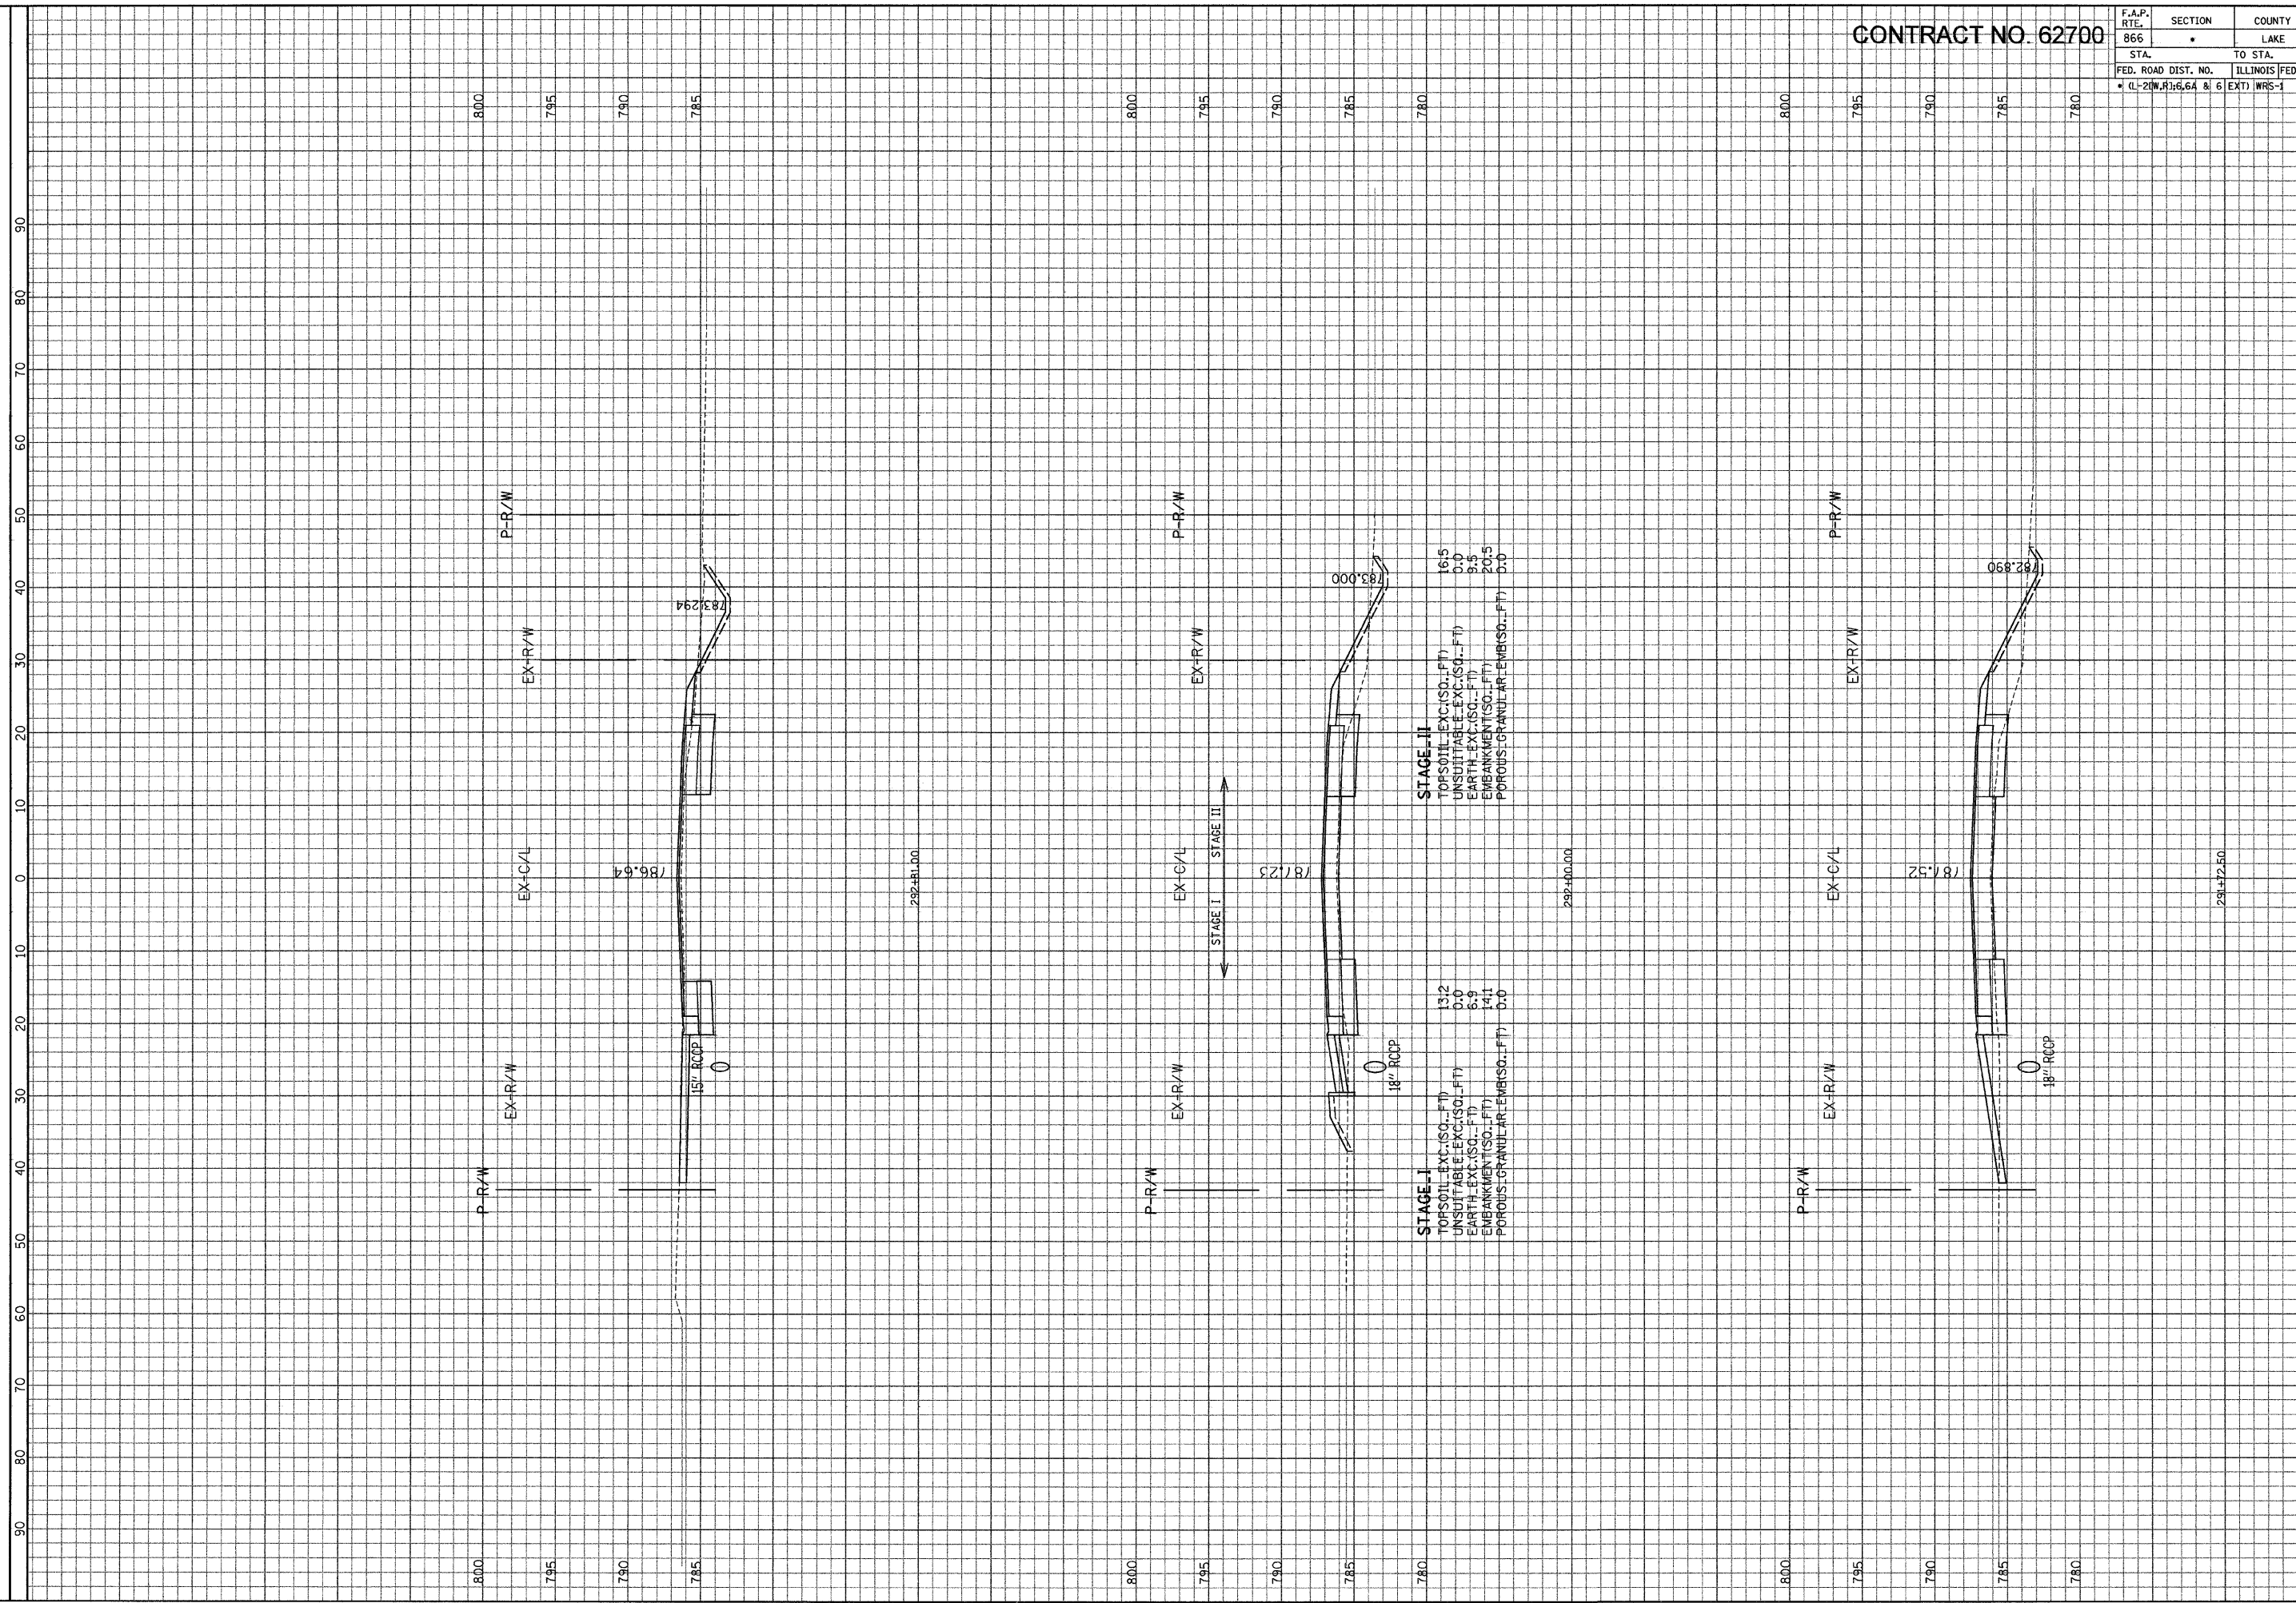

ILLINOIS DEPARTMENT OF TRANSPORTATION

F. A. P. ROUTE 866 (IL ROUTE 83)
 STA. 291+72.50 TO STA. 292+81

SCALE: HORIZ. 1" = 10'
 VERT. 1" = 5'

GRAEF, ANHALT, SCHLOEMER & ASSOCIATES, INC.
 ENGINEERS & SCIENTISTS
 8501 N. Higgins Road, Suite 280
 Chicago, Illinois 60631
 (773) 399-0012

FILE: GA200004024.N\pgo\Areae\C\XSHR1_C.dgn
 DATE: 06-Jan-04 09:22