


CONTRACT NO. 62700

F.A.P. RTE.	SECTION	COUNTY	TOTAL SHEETS	SHEET NO.
866	•	LAKE	554	396
STA.	TO STA.			
FED. ROAD DIST. NO.	ILLINOIS	FED. AID PROJECT		
•	CL-20W, R176.6A & 6	EXT) WRS-1		

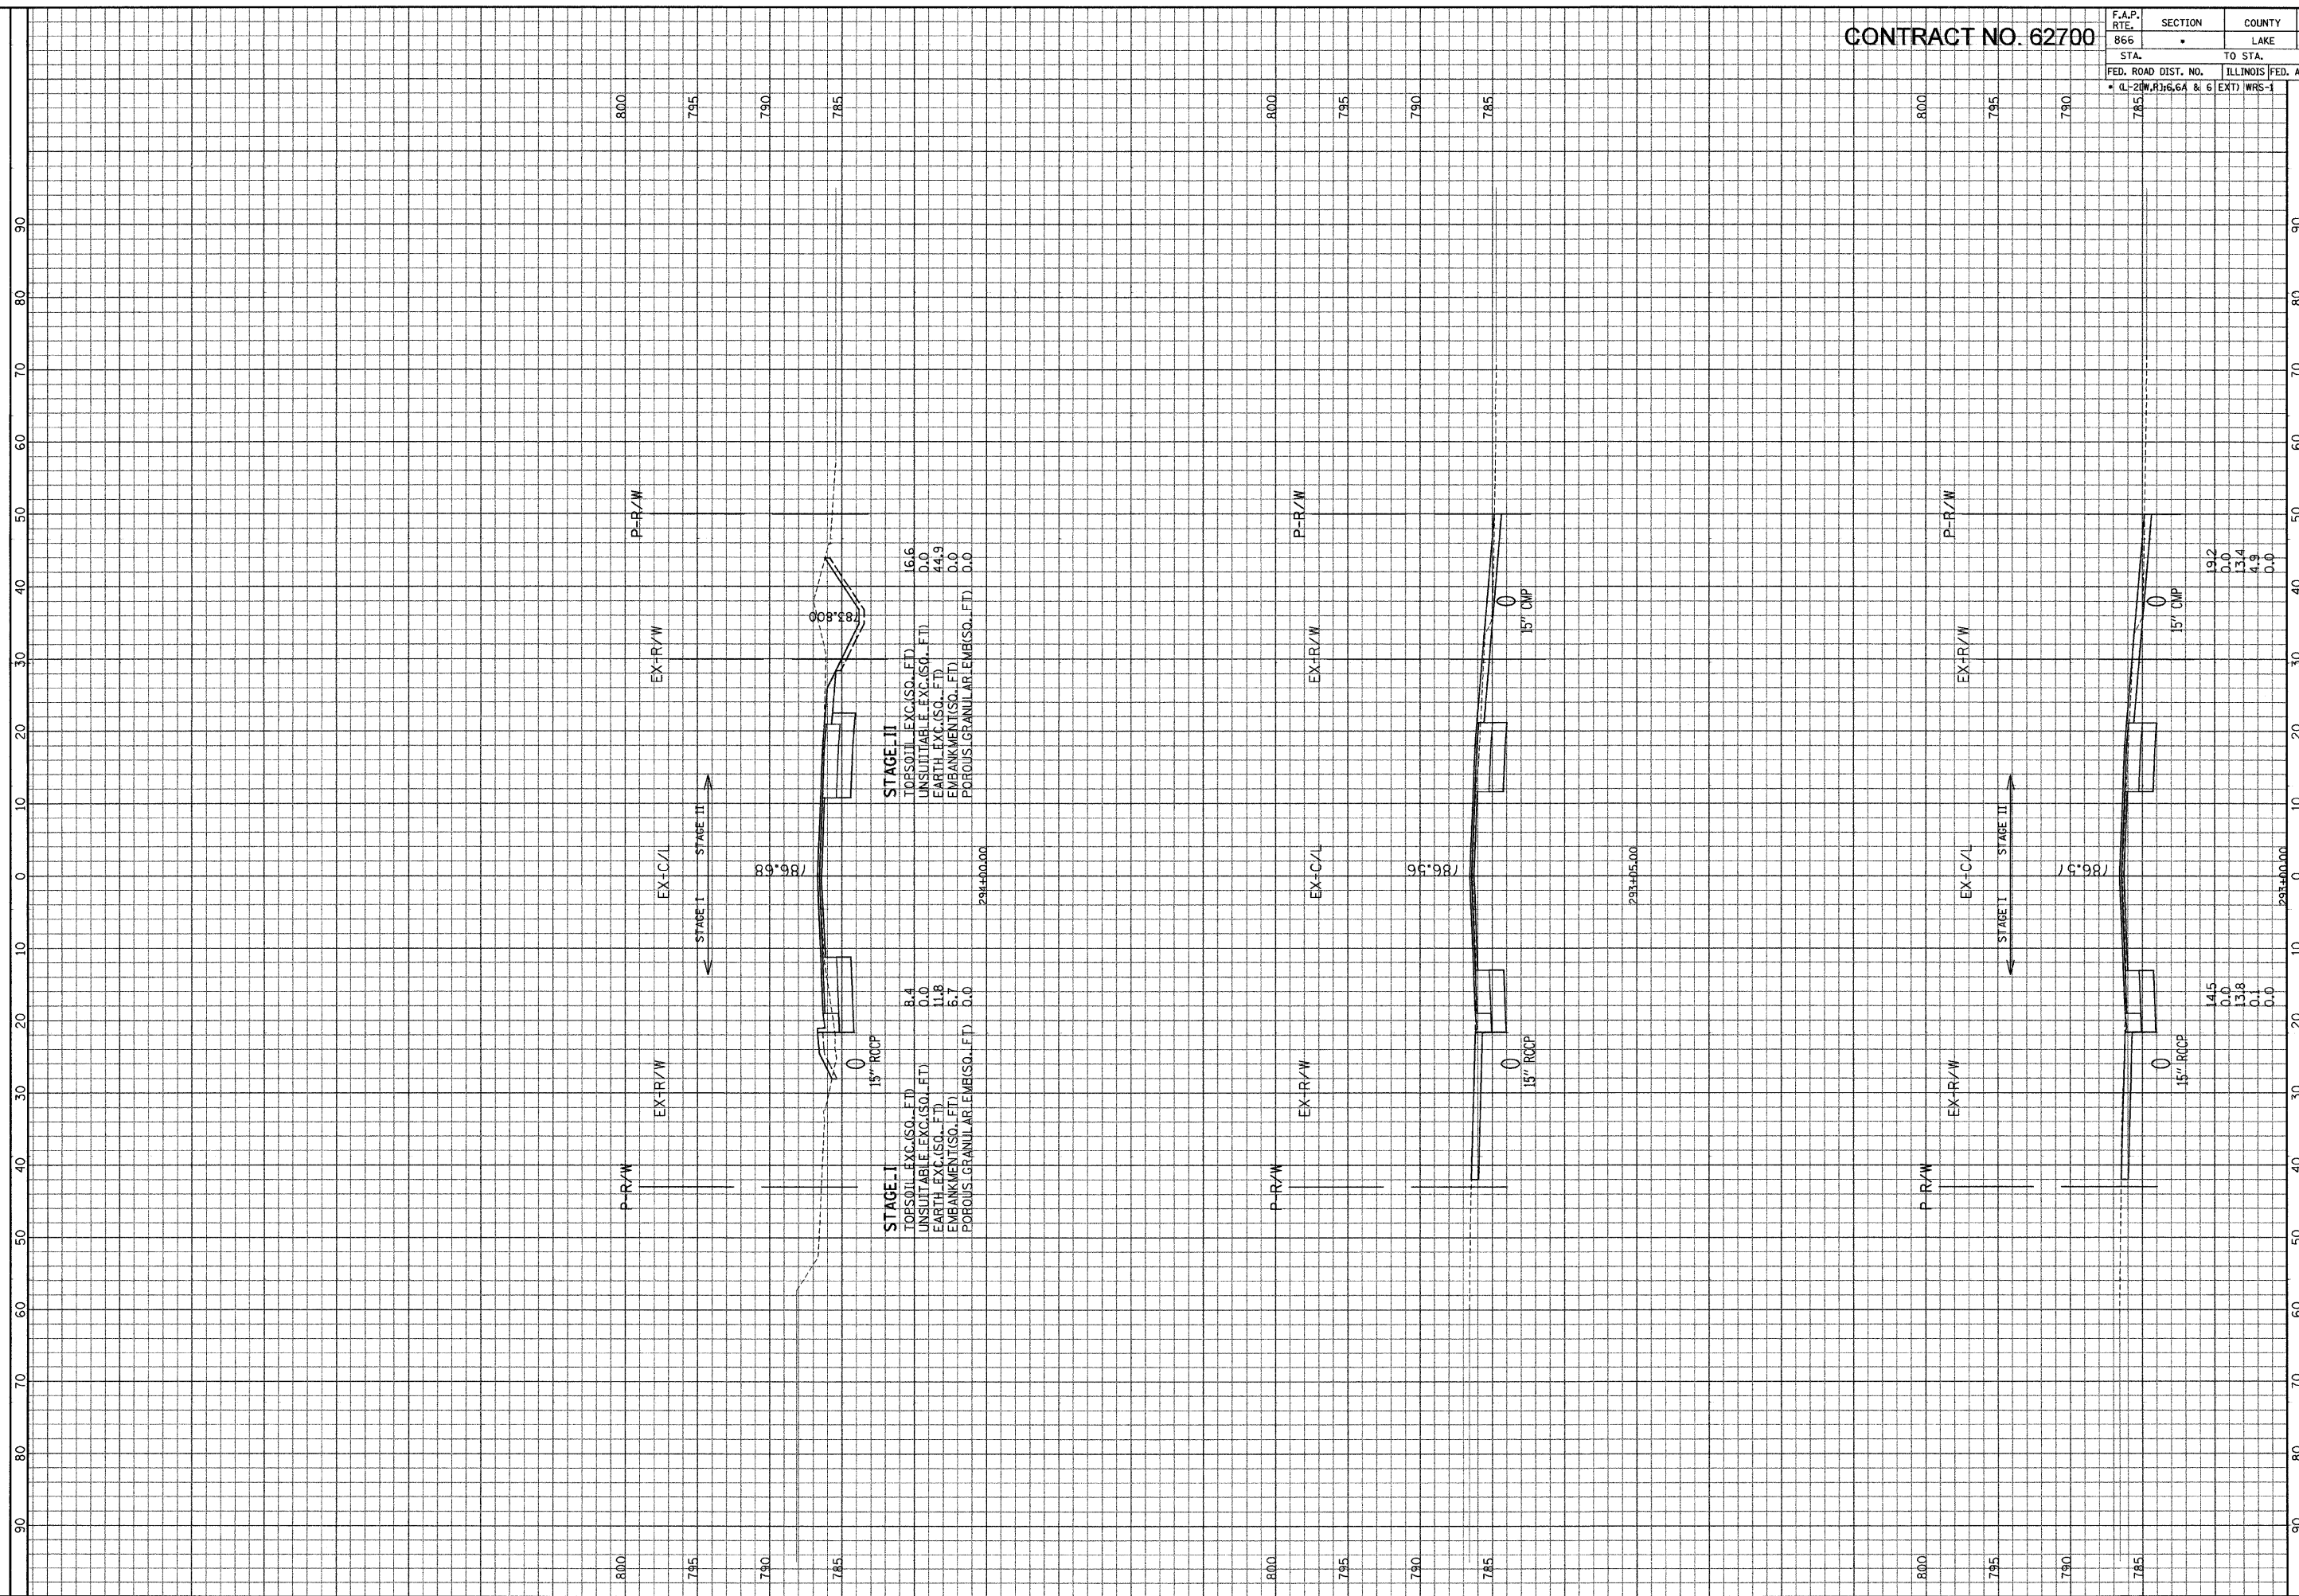

**STAGE II**

TOP SOIL EXC. (SQ. FT.)	16.6
UNSUITABLE EXC. (SQ. FT.)	0.0
EARTH EXC. (SQ. FT.)	44.9
EMBANKMENT (SQ. FT.)	0.0
POROUS GRANULAR EMB. (SQ. FT.)	0.0

**STAGE I**

TOP SOIL EXC. (SQ. FT.)	8.4
UNSUITABLE EXC. (SQ. FT.)	0.0
EARTH EXC. (SQ. FT.)	11.8
EMBANKMENT (SQ. FT.)	5.7
POROUS GRANULAR EMB. (SQ. FT.)	0.0

19.2	0.0	13.4	4.9	0.0
------	-----	------	-----	-----

14.5	0.0	13.8	0.1	0.0
------	-----	------	-----	-----

ILLINOIS DEPARTMENT OF TRANSPORTATION

GRAF, ANHALT, SCHLOMER & ASSOCIATES, INC.  
 ENGINEERS & SCIENTISTS  
 8501 N. Higgins Road, Suite 280  
 Chicago, Illinois 60631  
 (773) 399-0122

SCALE: HORIZ. 1" = 10'  
 VERT. 1" = 5'

F. A. P. ROUTE 866 (IL ROUTE 83)  
 STA. 293+00 TO STA. 294+00

FILE: G:\2004\02-4\N\proj\Area\Area\C\XSHT\_1.cad  
 DATE: 06-Jan-04 09:22